
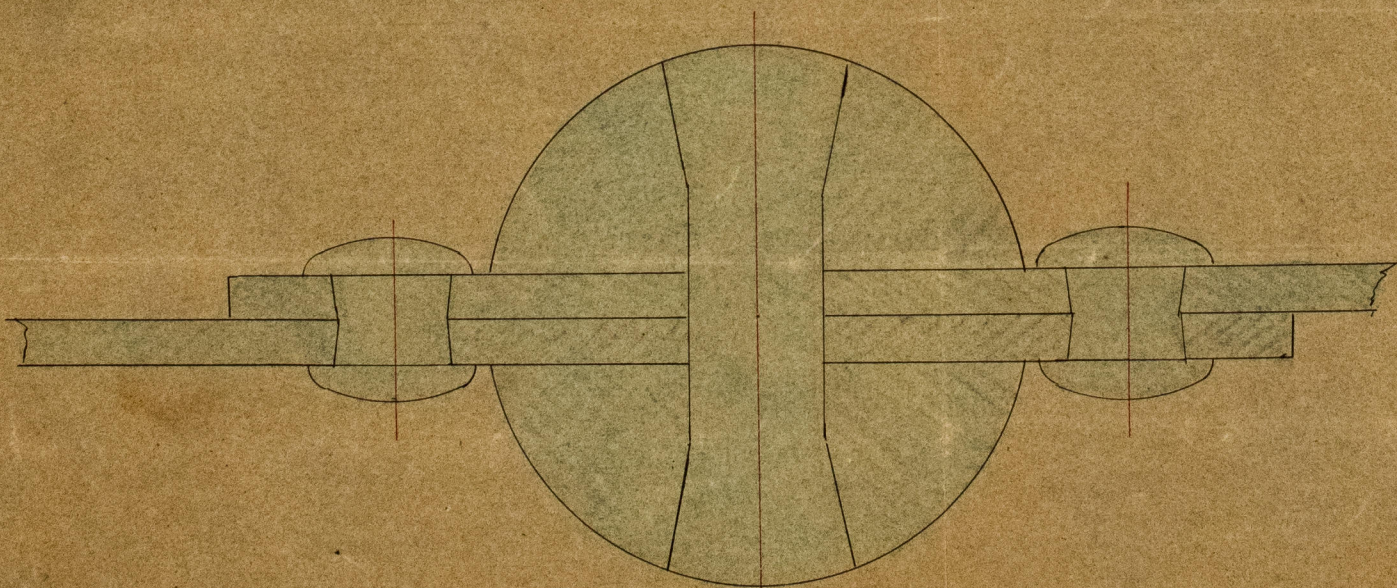


N^o 165 S. S. Horn Head Belfast Report No 3053

Dr. D. Bel.
21/4/83.

Scale $\frac{1}{2}$ Inch - 1 Foot.

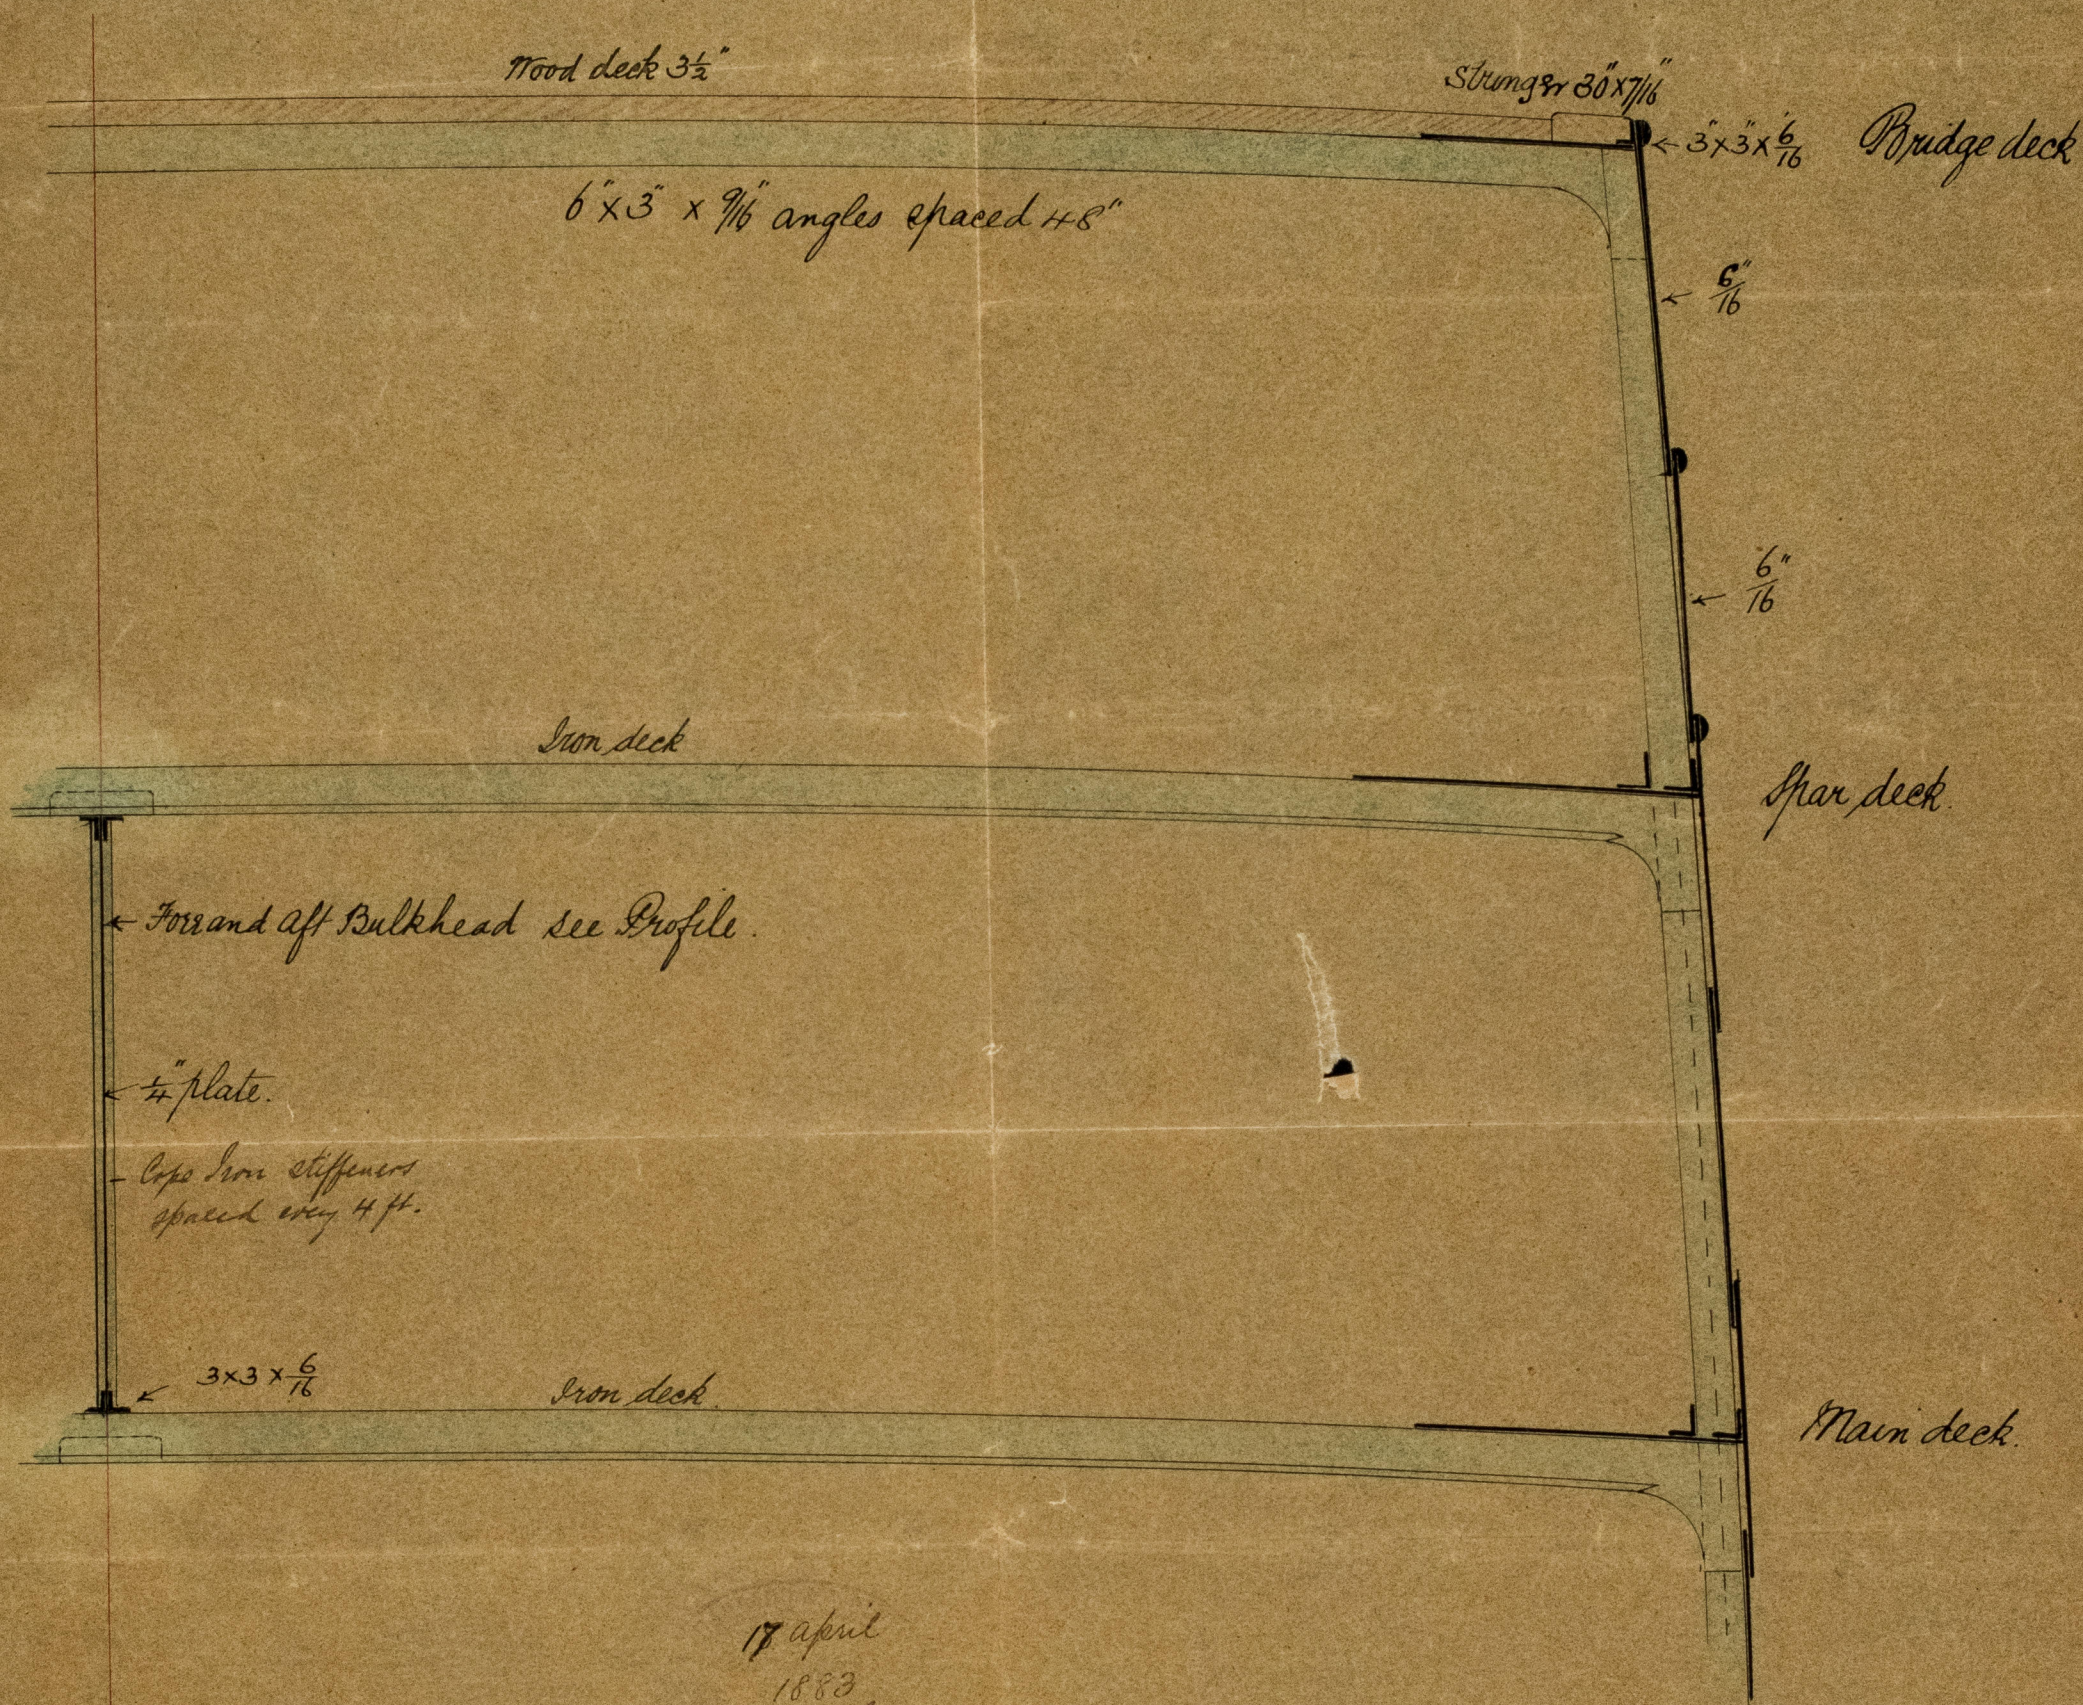

17/4/83



19.4.83
© 2021

Lloyd's Register
Foundation