




Dr: to Bel:
27/9/83



Iron S.S. "River Indus"
Belfast Report
No 3105

Cross Section through double bottom No. 25 S. S.
scale $\frac{1}{2}$ inch = one foot

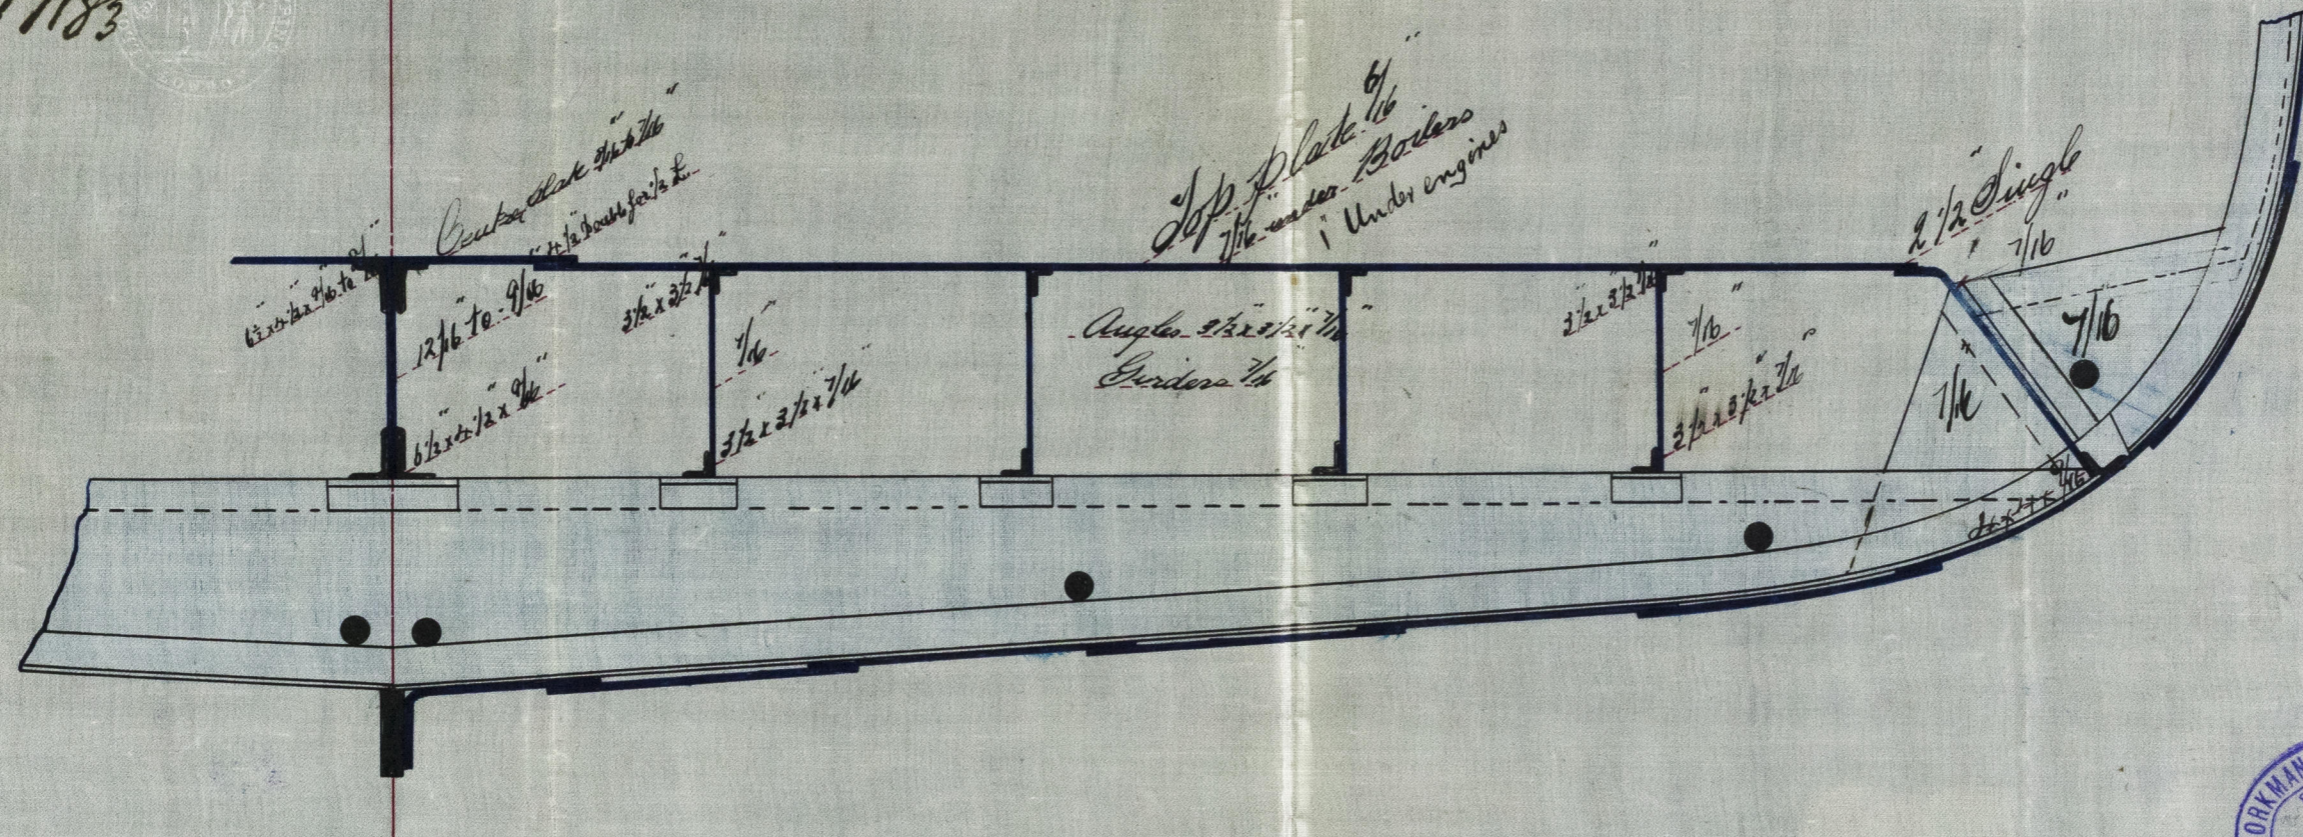

24.9.83



Lloyd's Register
Foundation

BELLS-0031