


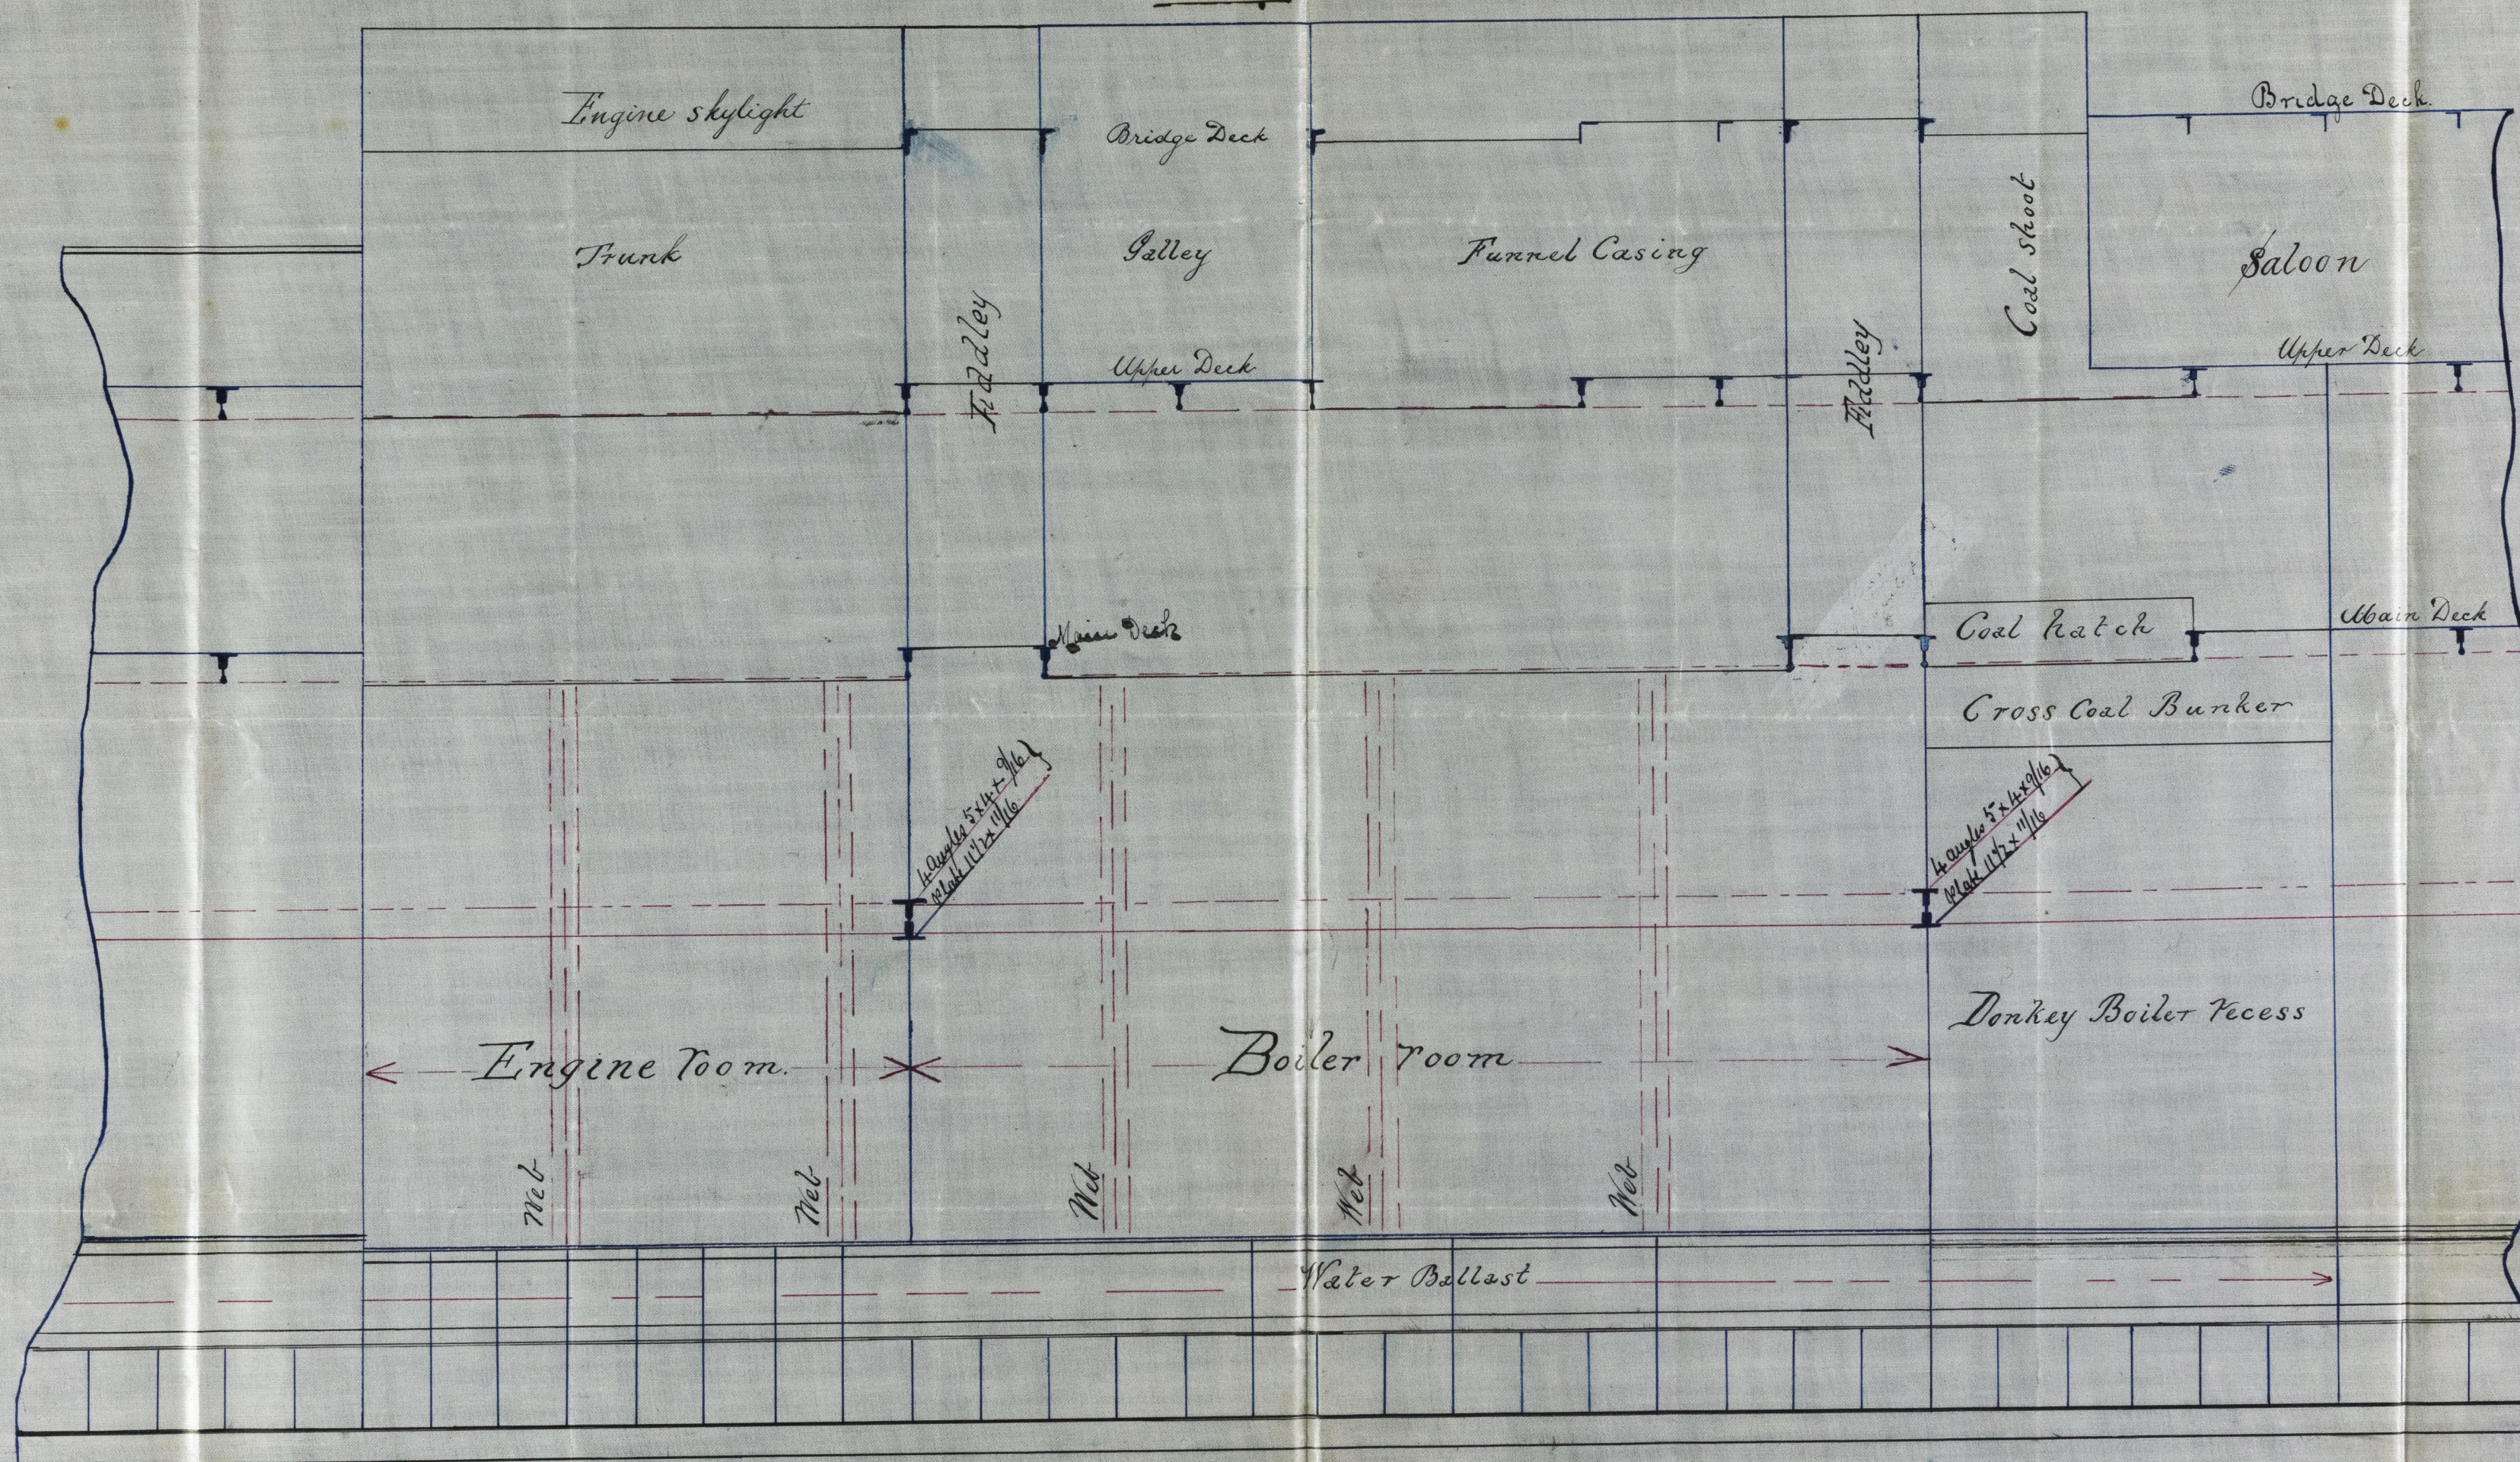

Dr. & Del.
27.11.83.

Sectional elevation through E. & B. space.
No. 25. S.S. - River Indus
Belfast Report
No. 3105

Scale 1/4" = 1 foot



Note This, and the accompanying deck plans are the tracings referred to in a foot note on the longitudinal section submitted on the 21st September

J.H.
26/11/83



2019
24.11.83
Register
Foundation