


dr: to Bel:
13/5/85

S.S. Lady Arthur Hill
Belfast Report No 3158


Dr. Brio
19/8/85

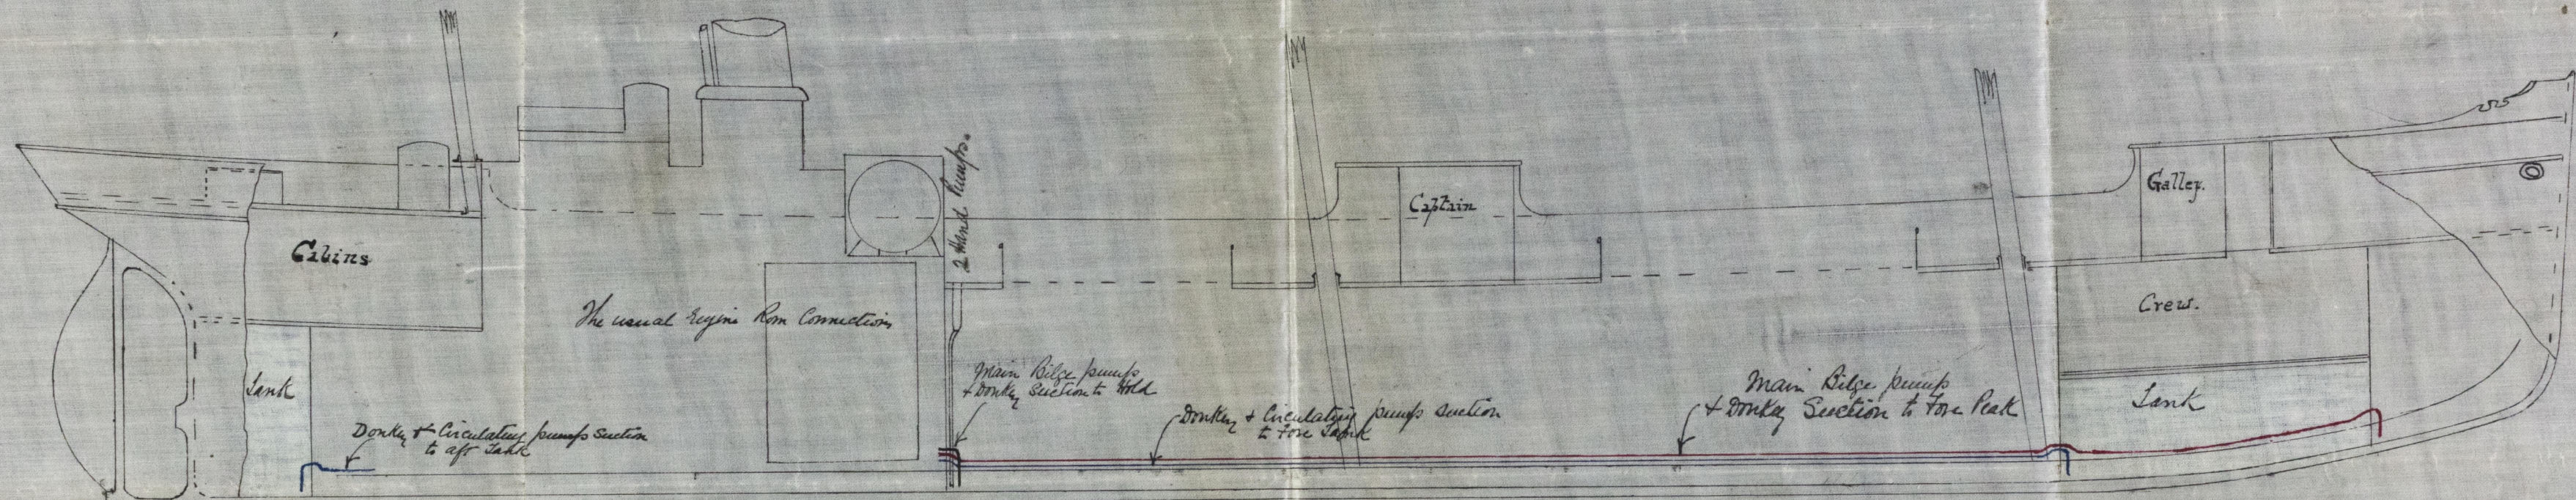

No 24

PROPOSED PUMPING ARRANGEMENT

Scale 1/8

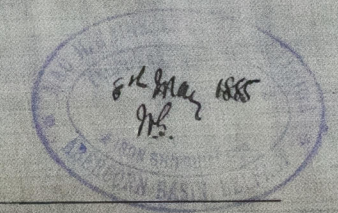

Dr. Brio
19/8/85



© 2019 Lloyd's Register Foundation