
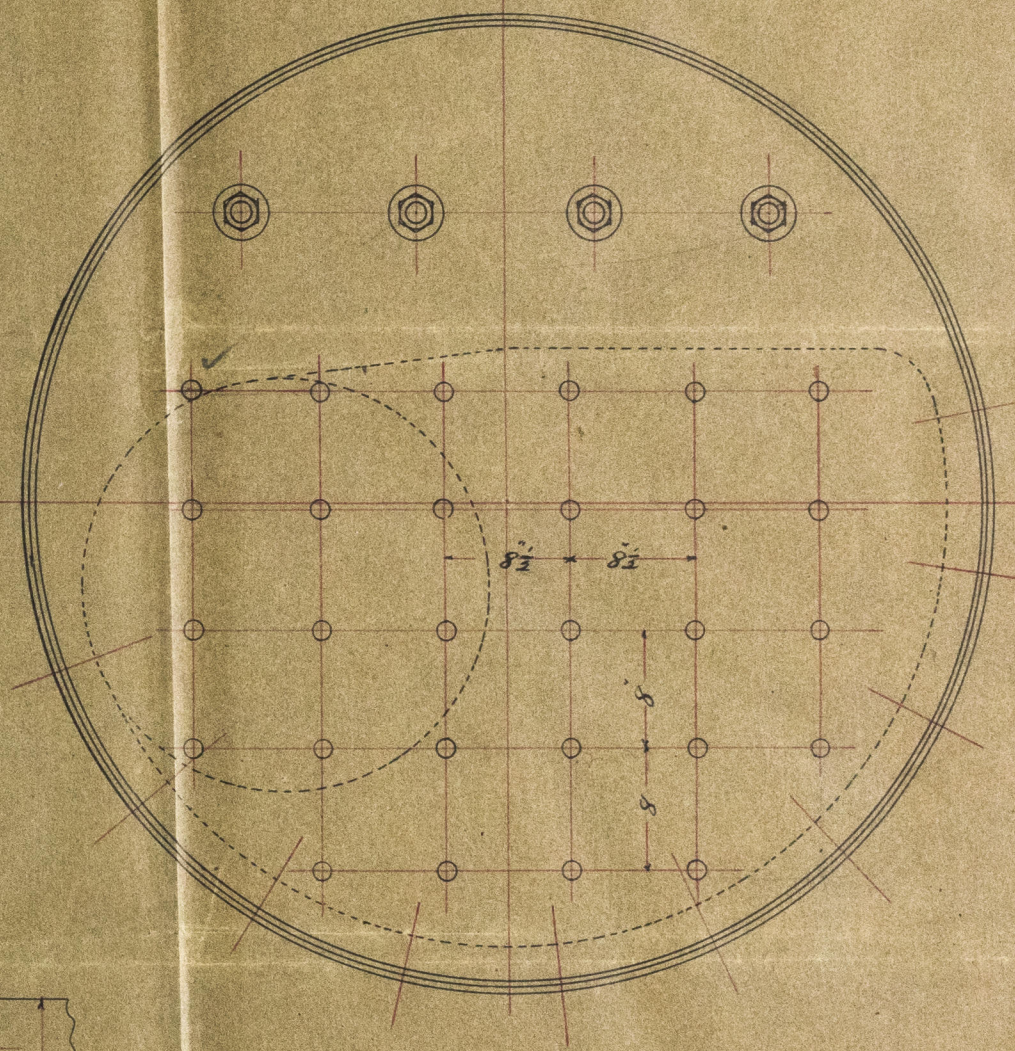
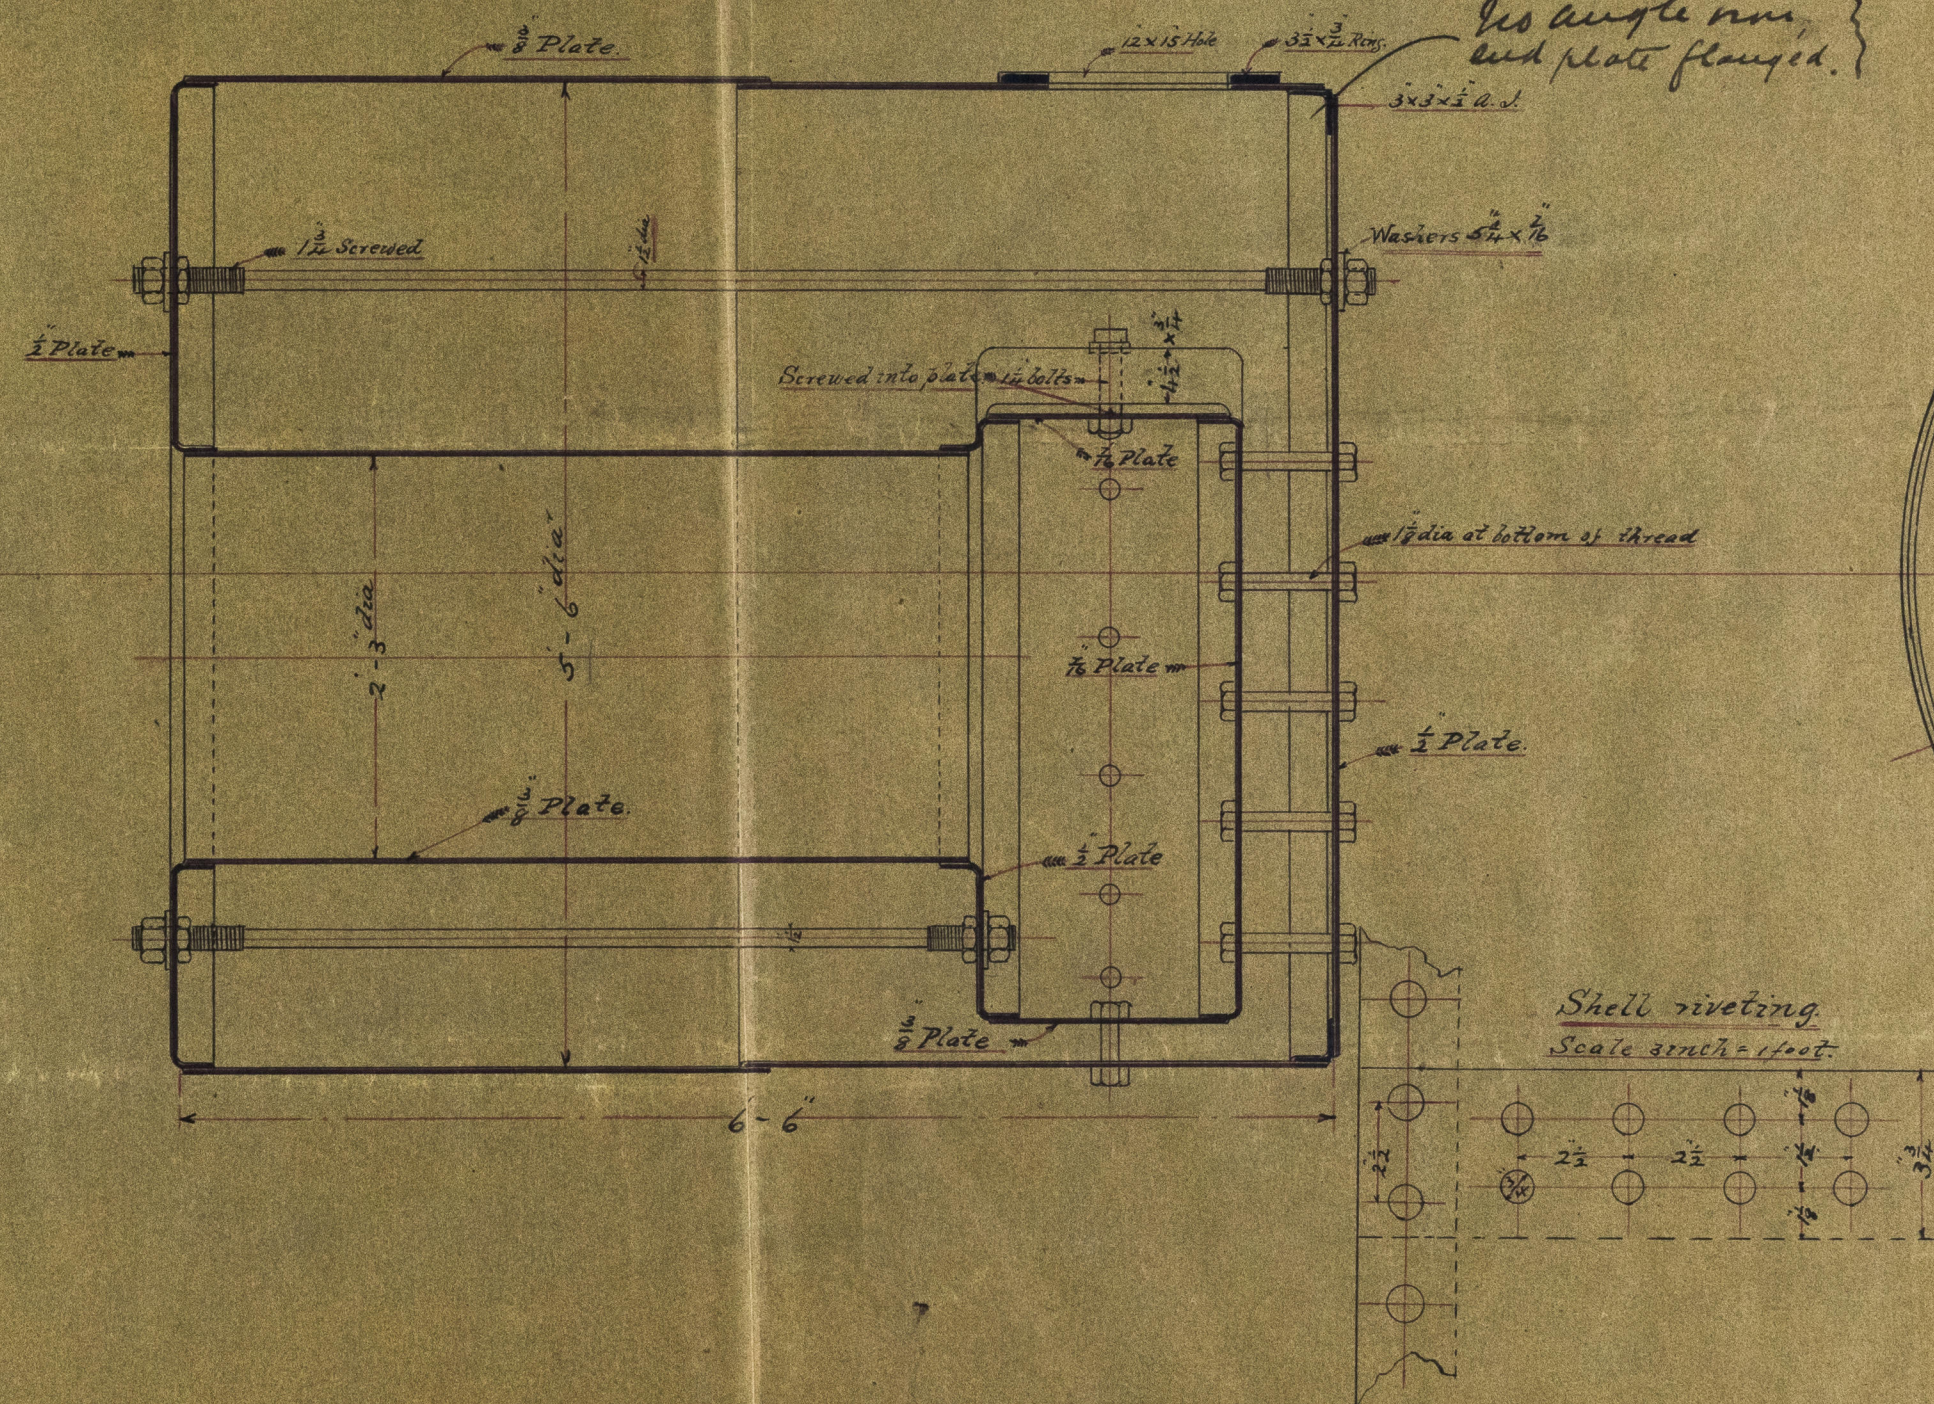


21/11/85


Dr. No 214
Dec 17-1-02

No angle iron, }
 end plate flanged. }

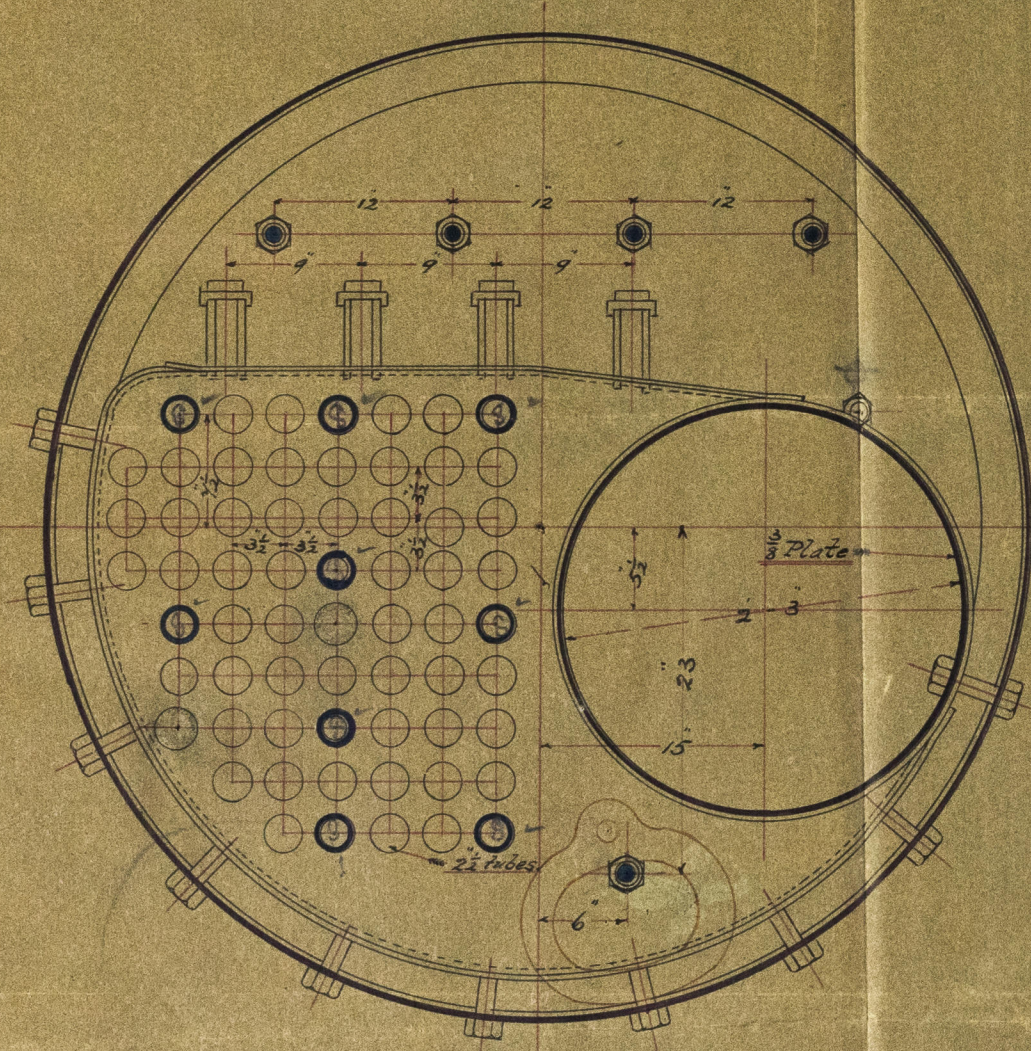

SCALE 1 INCH TO A FOOT.

MM 20/1/85

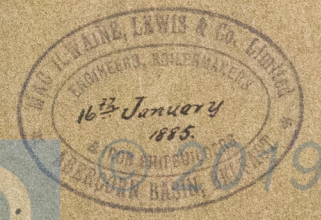

Lloyd's Register
Foundation