


SCALE  $\frac{1}{8}$  INCH = ONE FOOT.


S.S. "City of Dublin" Belfast Report N<sup>o</sup> 3399.  
(copy of plan of the fortification).

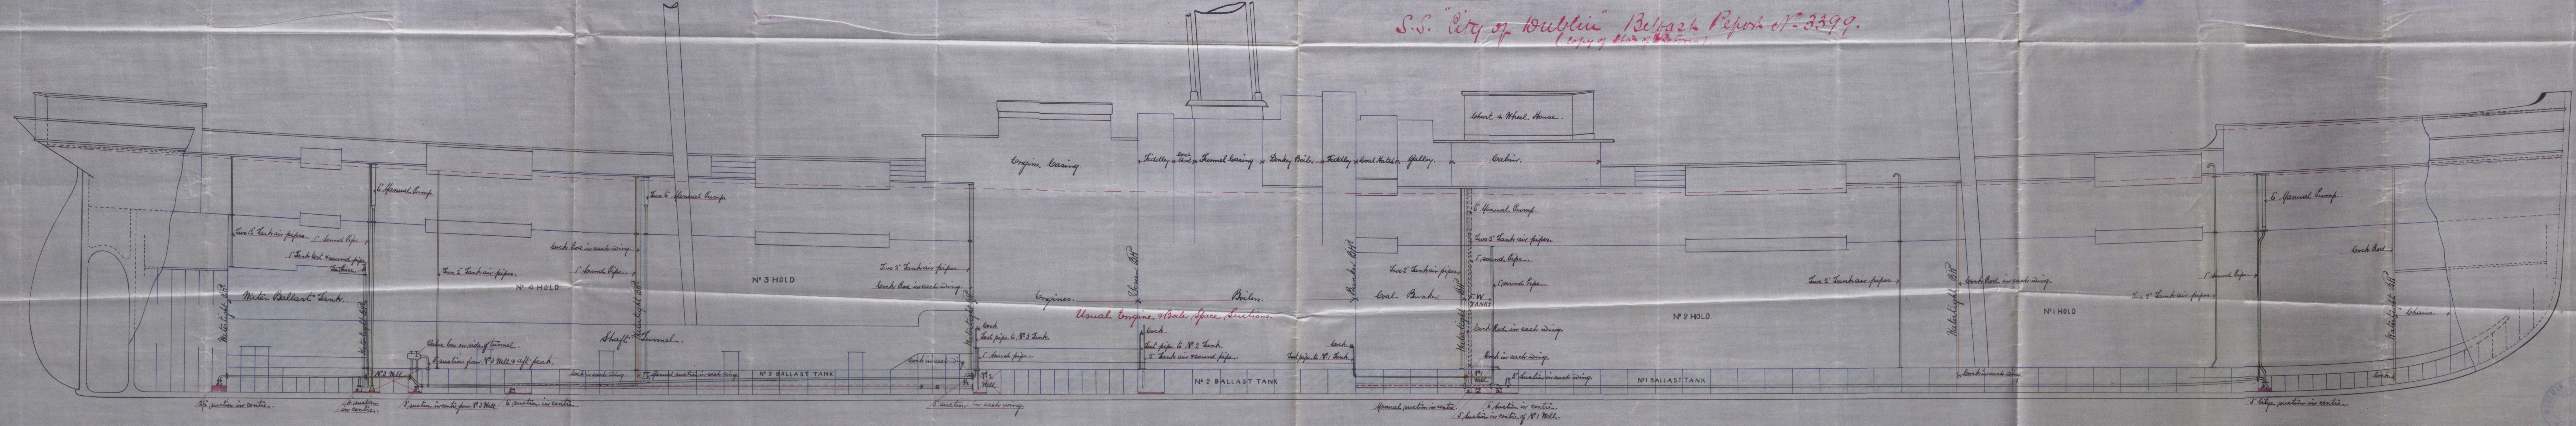






BCSL4-0132

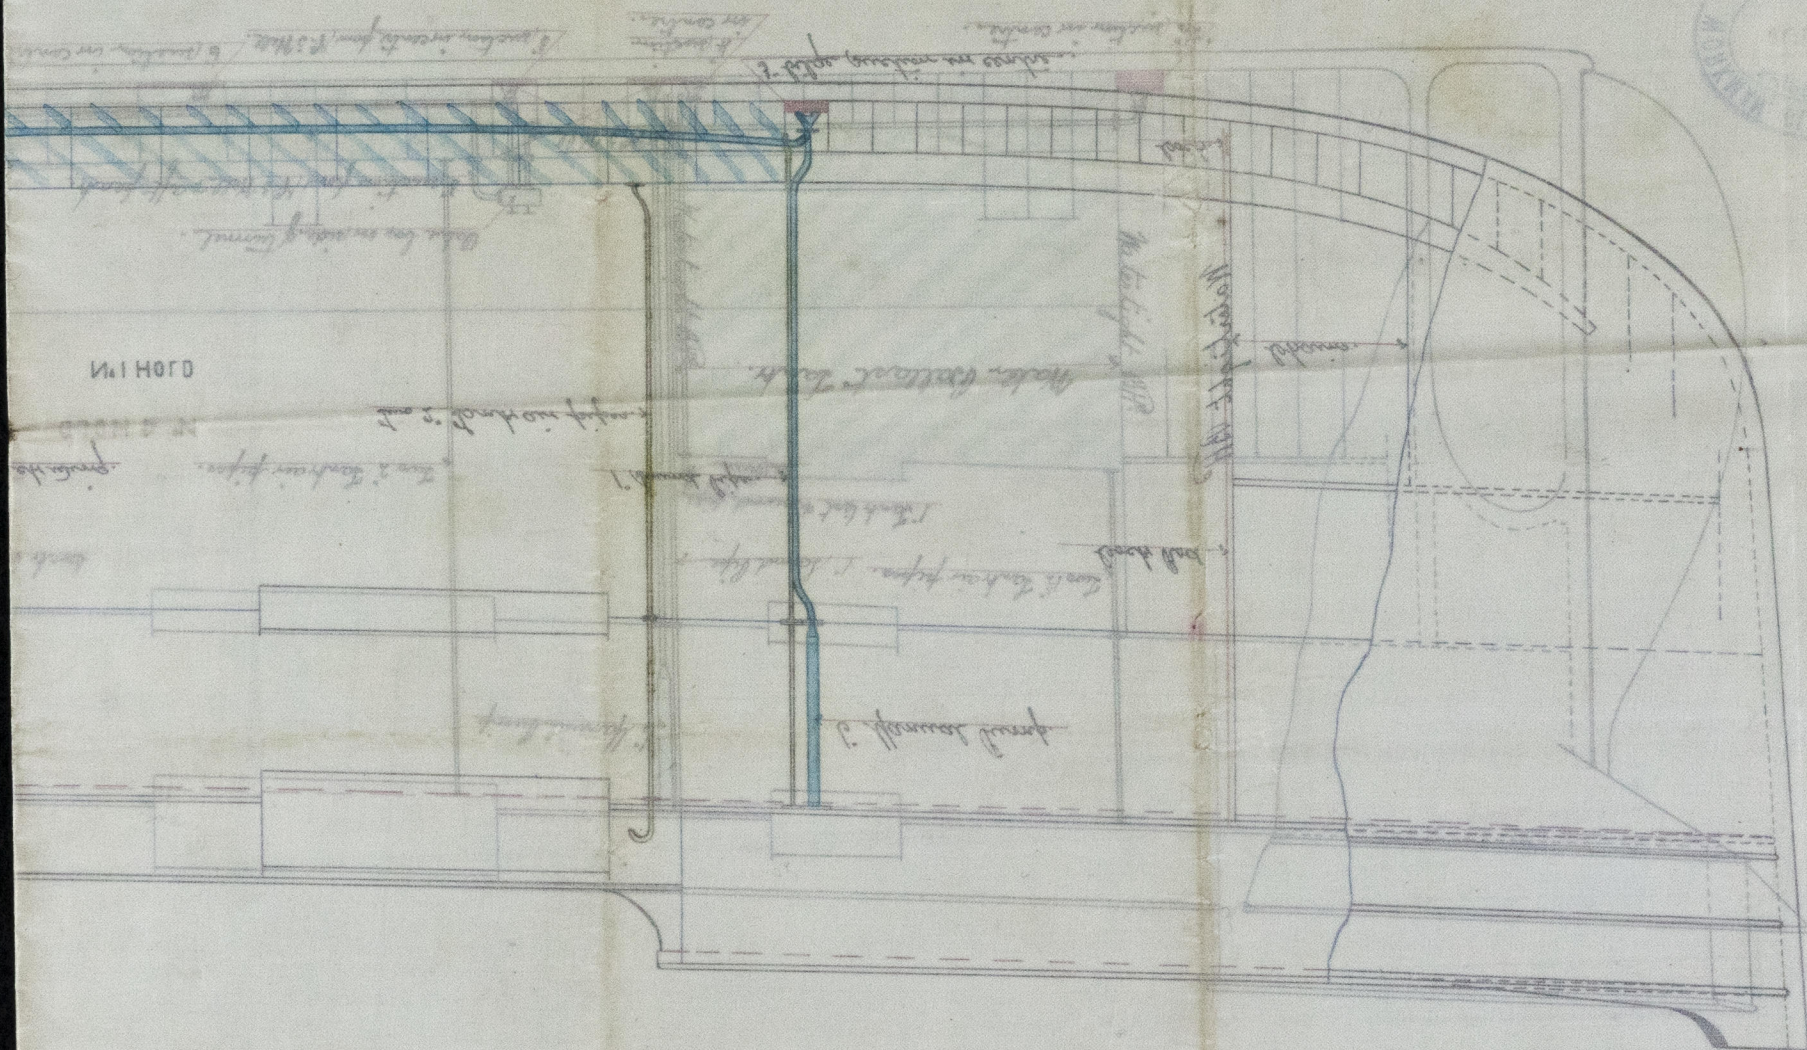

18 FEB 88

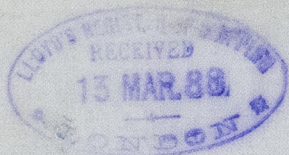

BCSL4-0135



© 2019

Lloyd's Register  
Foundation