

Titanic.

Surplus Buoyancy.



27 April 1888

H.J.


Scale of Percentages.

Total volume U.M.D. 4411 tons.

" " Break 258 "

" " Forecastle 208 "

" " Bridge 620 "

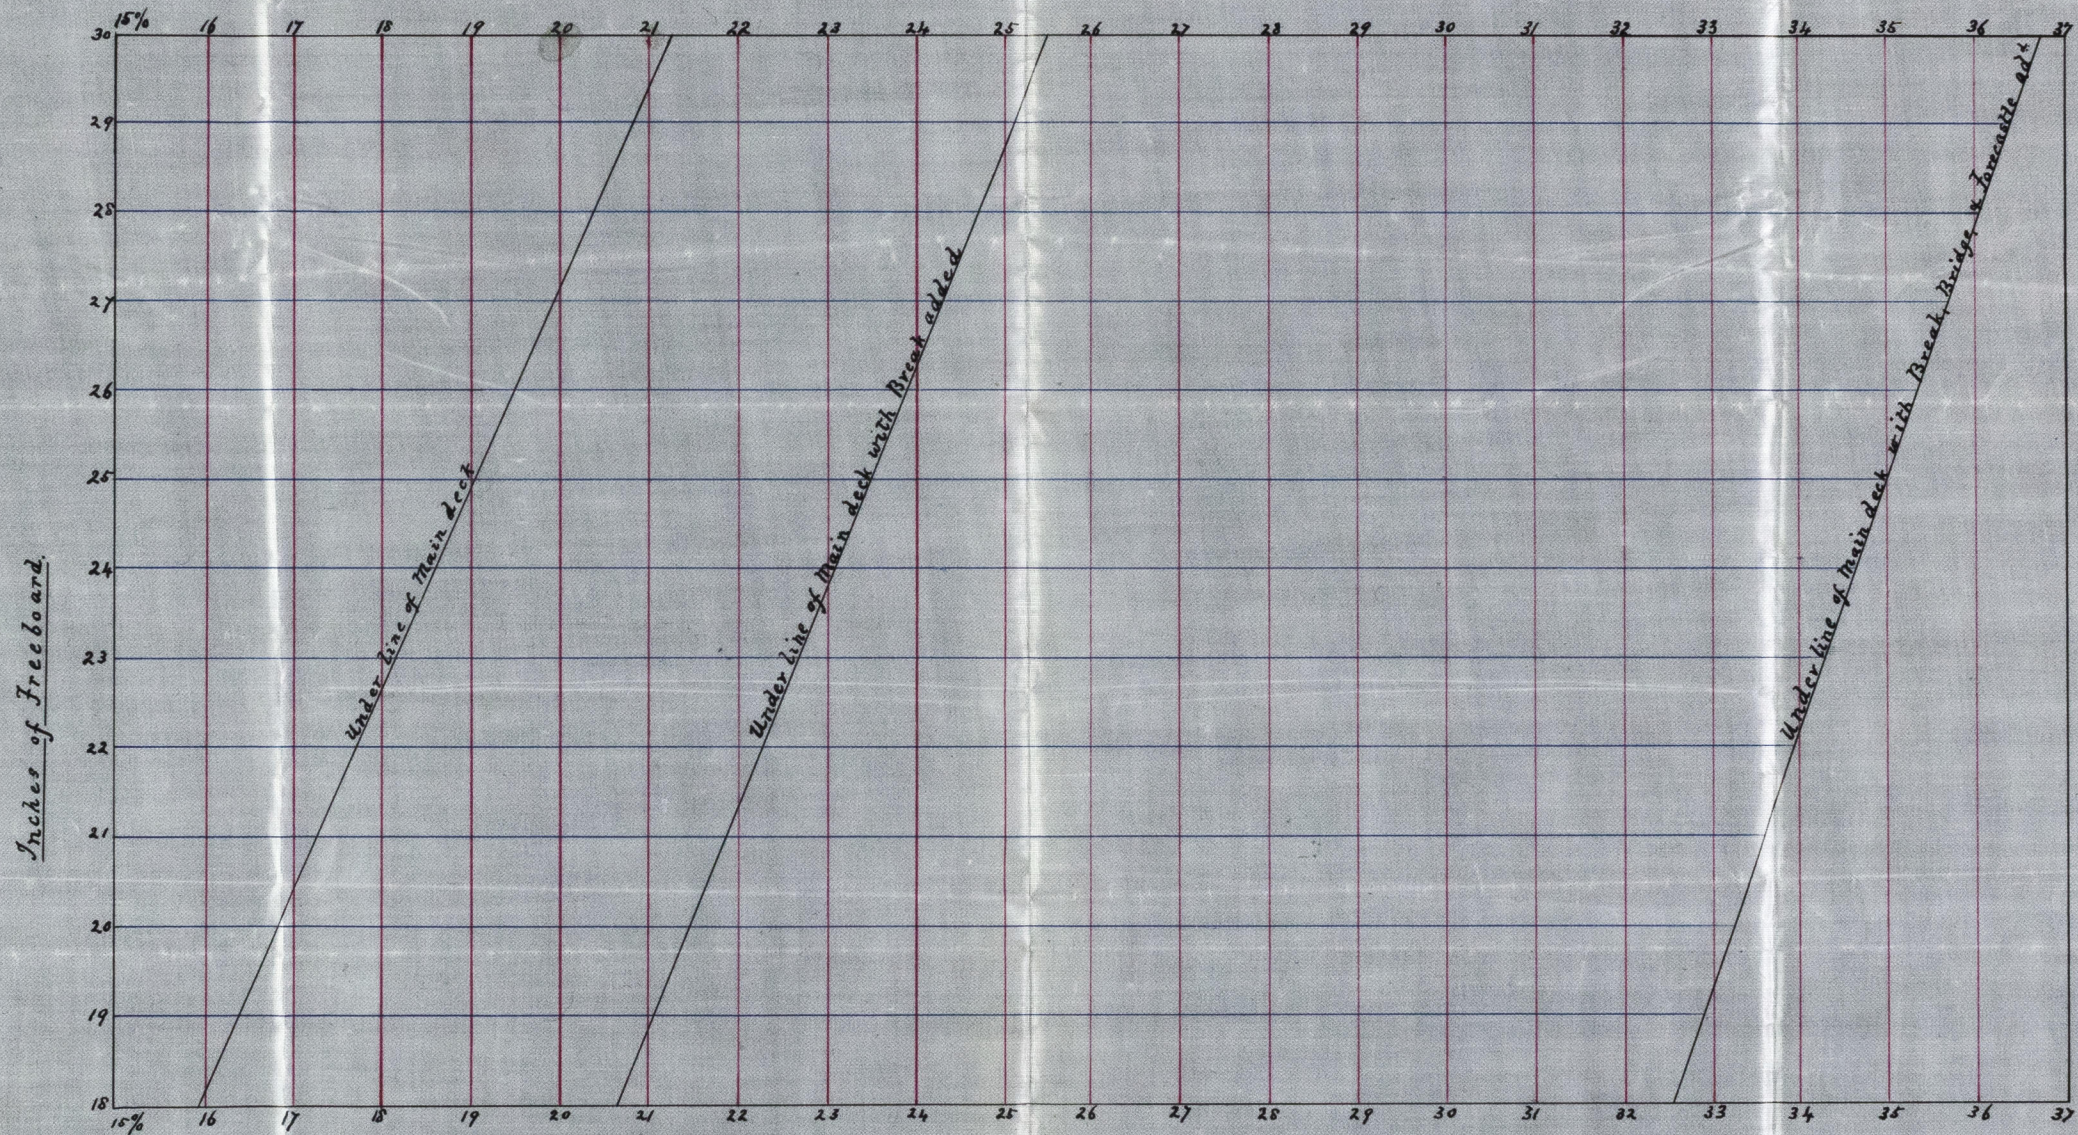

© 2019

Lloyd's Register
Foundation

BCLSL-0264