

Tracing No 86


16.4.87

Belfast Report No 3422

S.S. No 28. S.S. Titanic

RIGGING PLAN

Scale 1/2" = 1 foot

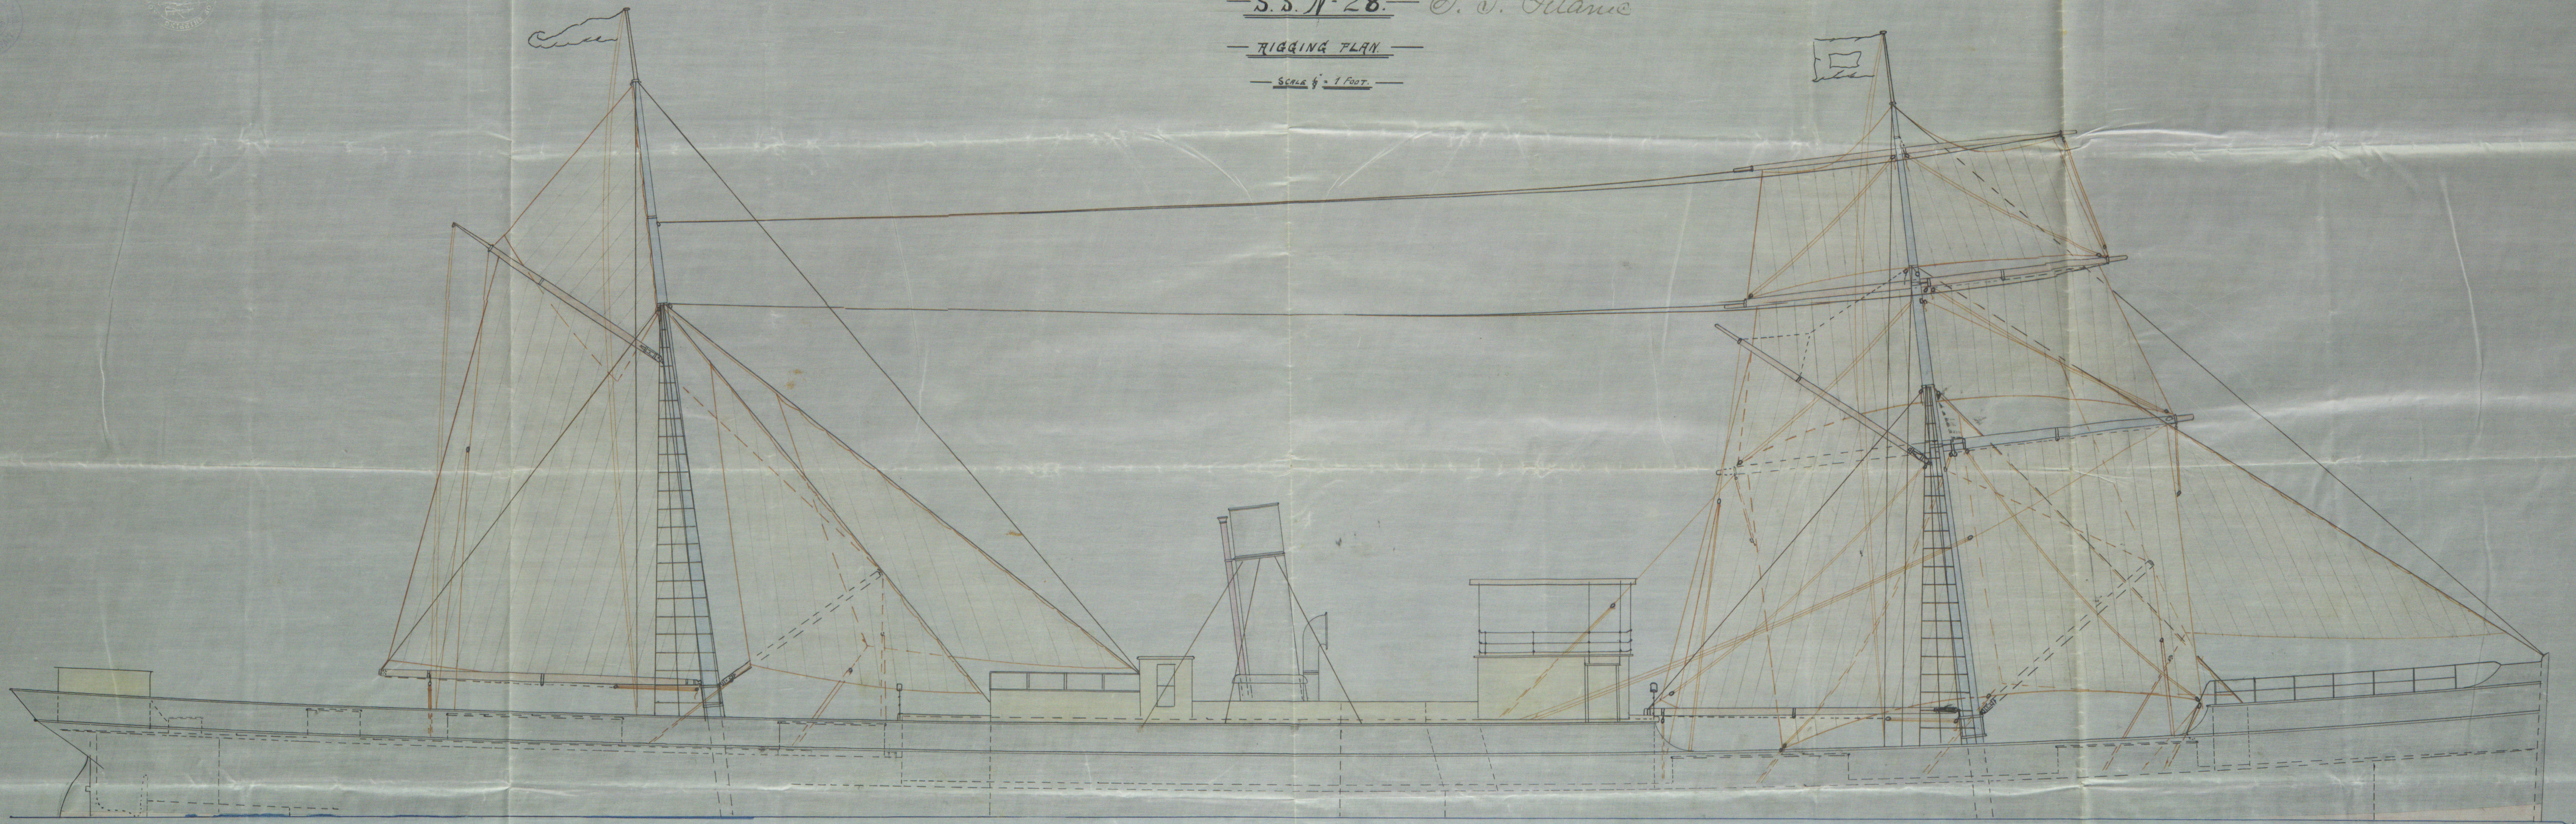

See also 16.
17/4/87

16.
14.4.87