




S.S. "Titanic"
Belfast Report No. 3416 (Freeboard)

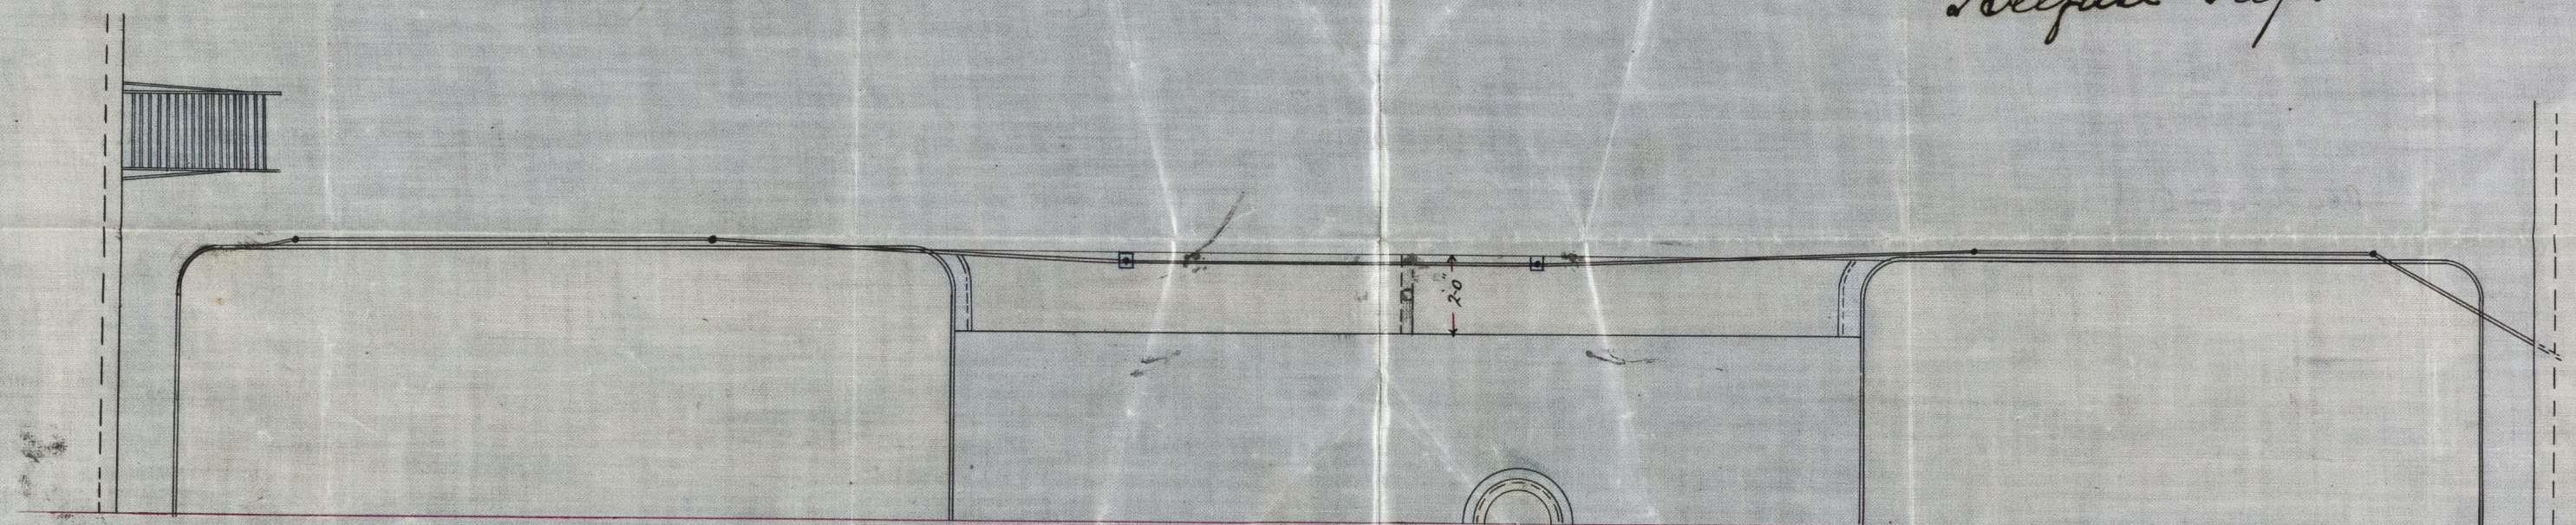


Rail stanchions on Hatch ends

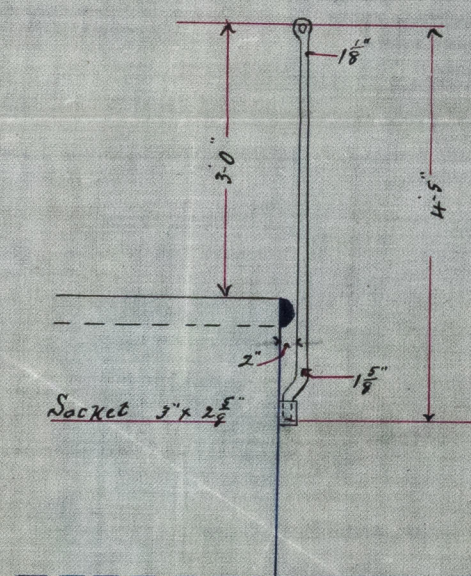

Gangway at Hatch ends

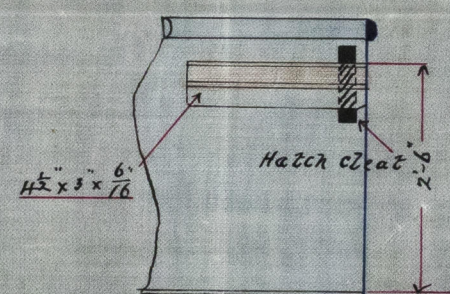

Gangway Rest

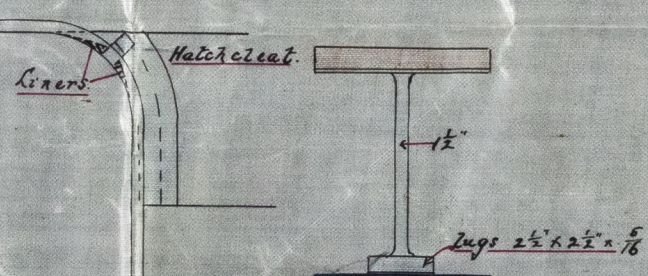

S.S. No. 28

Gangway for Crew

Scale 1/4" = 1 foot

Sketches 1/2" = 1 foot



9.4.88

24th March, 1888.



© 2019

Lloyd's Register
 Foundation

BELSH-C271