


Section of Rib

Full size

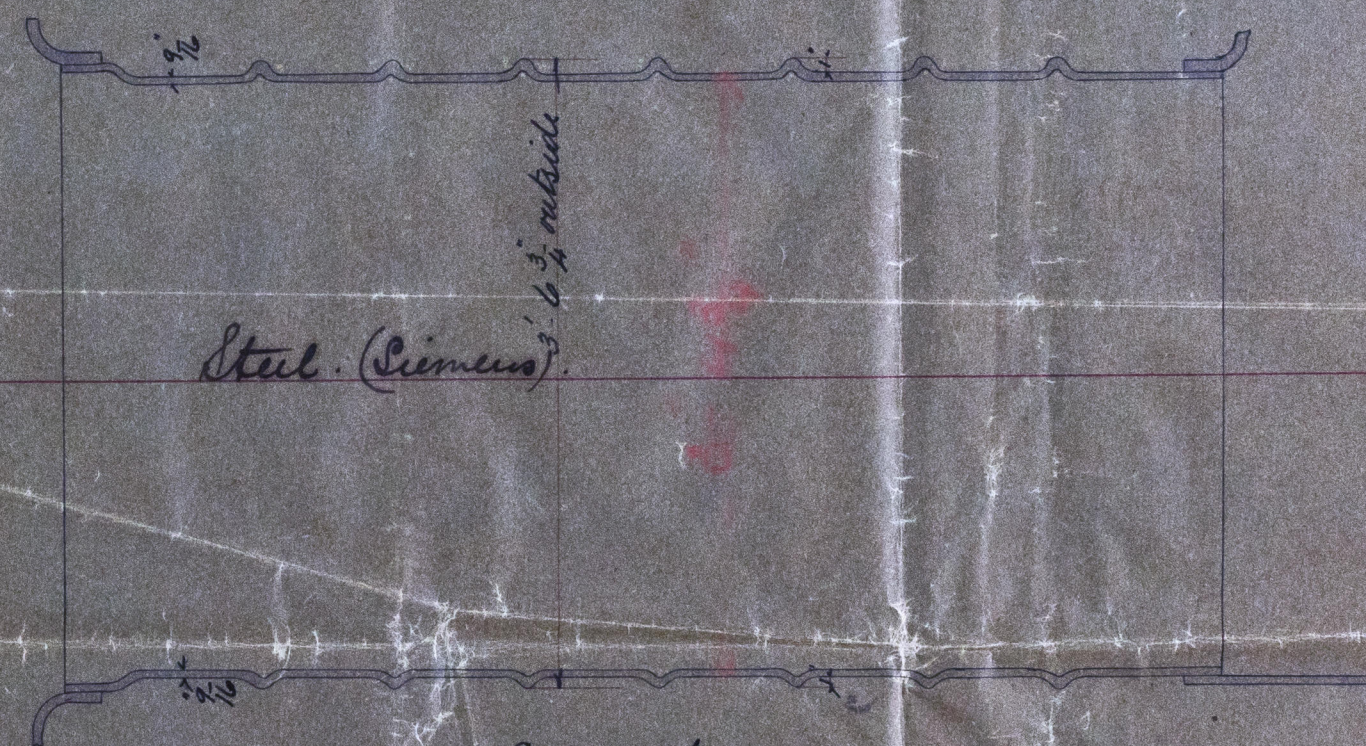

ms  
16.6.87

DM.  
14.6.87

Brown's Patent Ribbed Tube N° 198 — S. S. Lycia Pat. Reg. No 3423.

