



S.S. Bostonian
 Belfast Report No 3464.

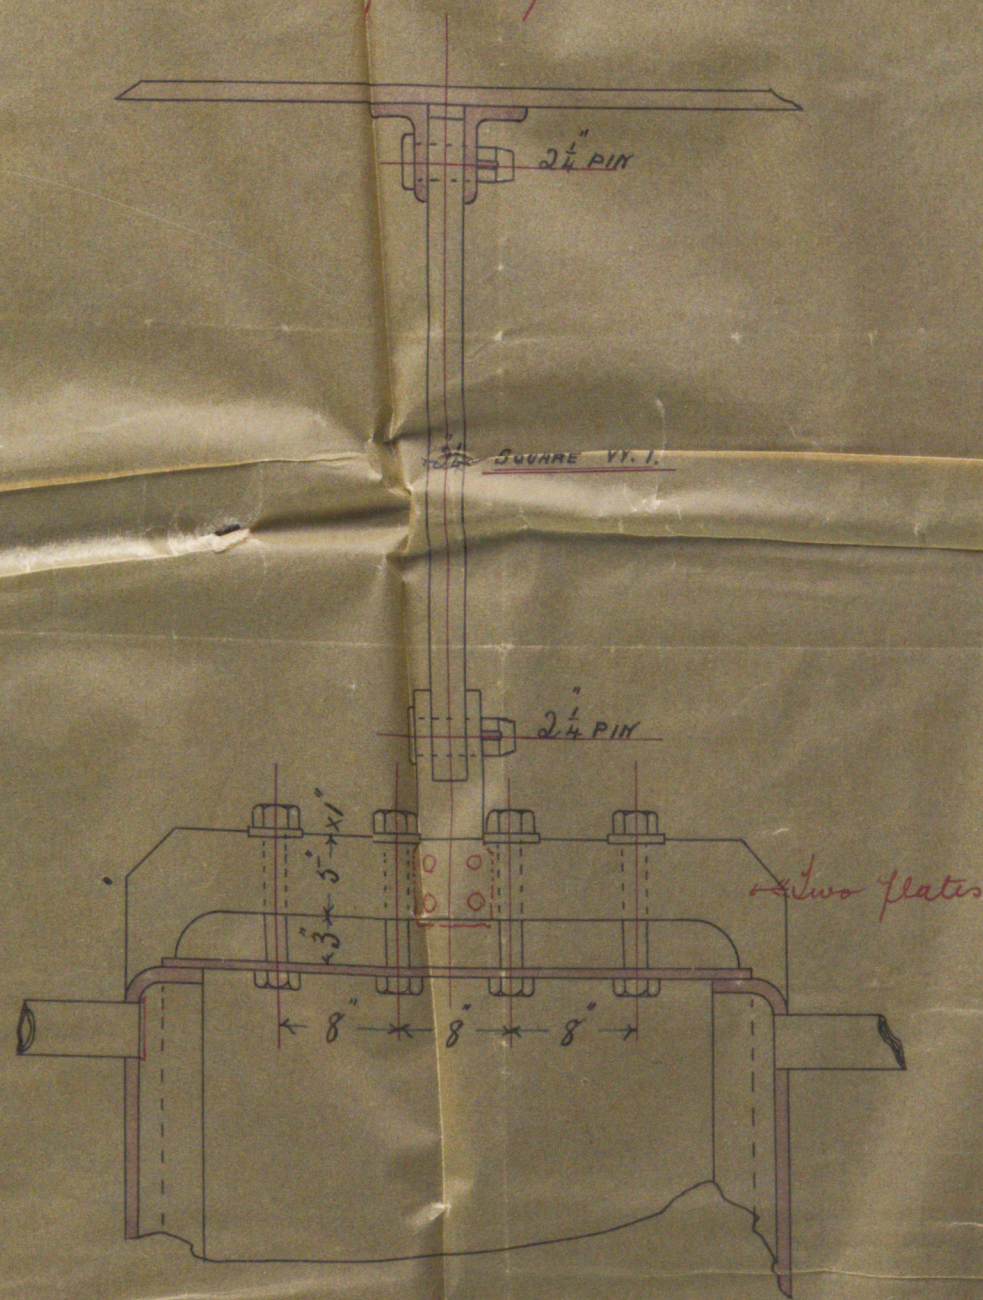

Girder Stays. Combustion
 Chambers Boilers No 207

Scale 1" = 1800 ft

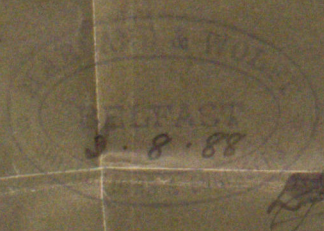

© 2020

Lloyd's Register
 Foundation