



See Mr 12/6/88

S.S. Brandenburg  
Belfast Report No. 3546

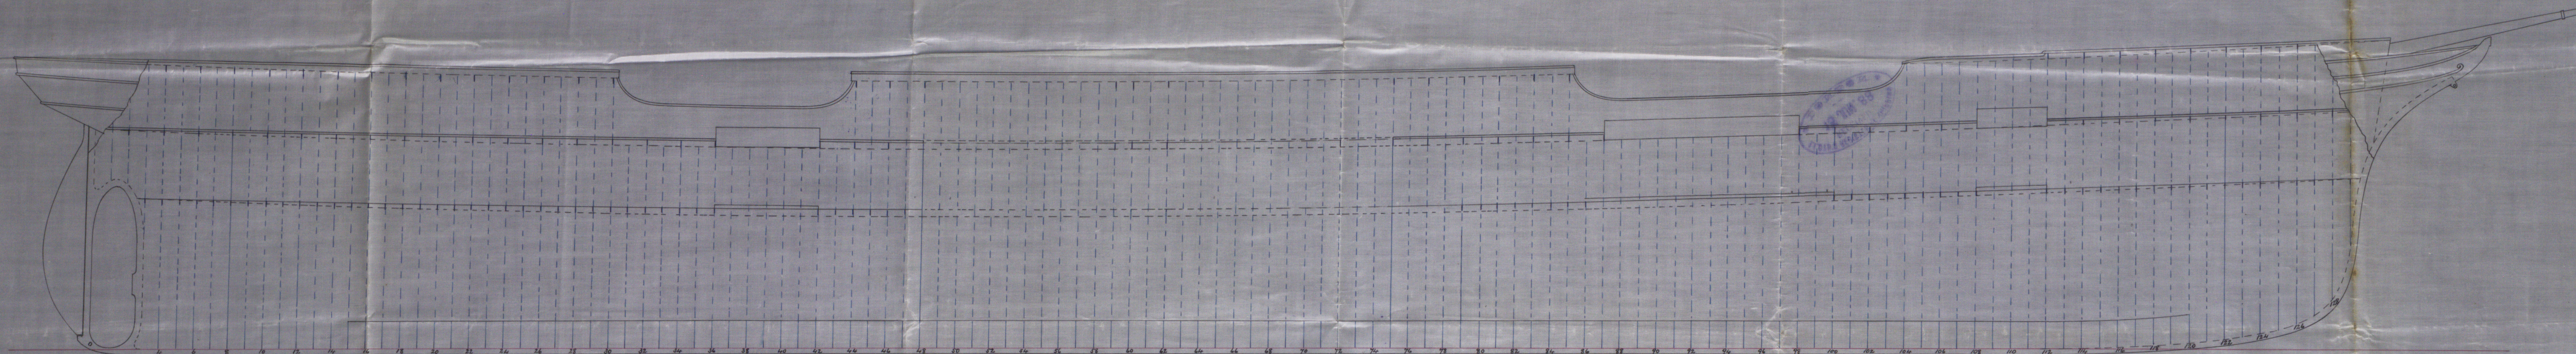

— Sectional Elevation —  
— of —  
— S.S. No. 12 —  
— Scale  $\frac{1}{4}$ " = 1 foot. —

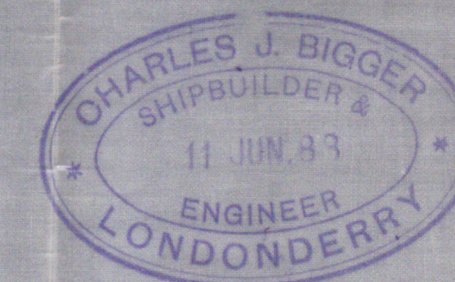

12.6.88





© 2019

Lloyd's Register  
Foundation