




© 2019

Lloyd's Register
Foundation

Heating Surfaces

McNeil's Patent Manhole Doors 16" X 12"

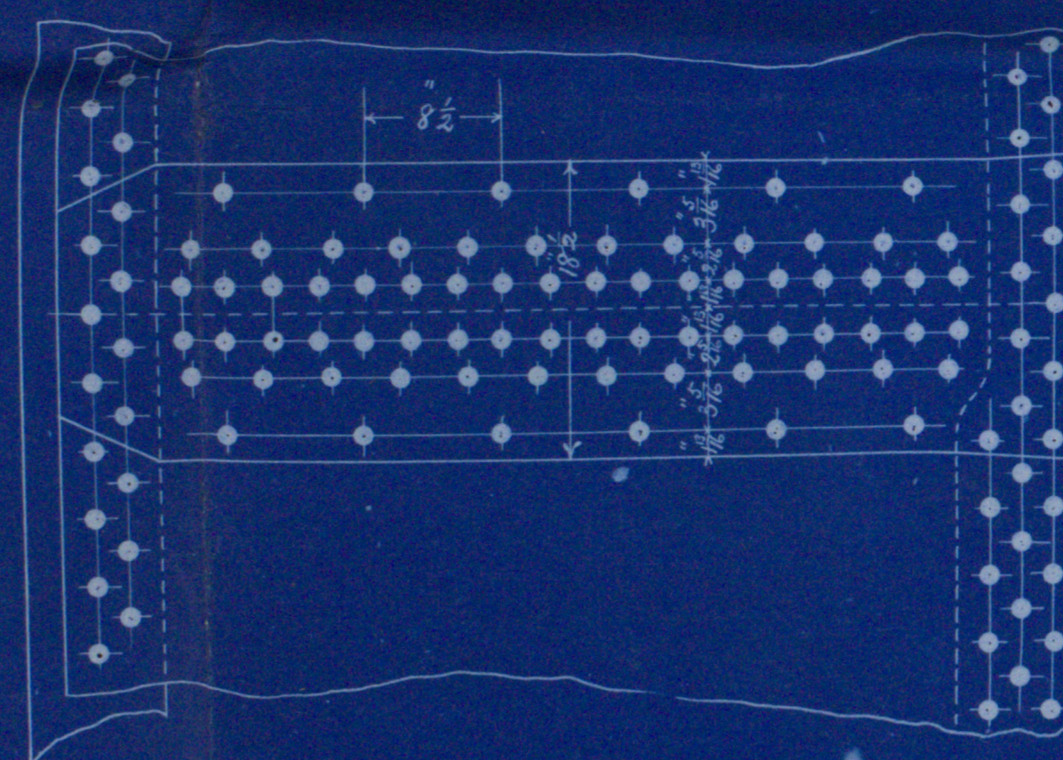

Shell rivetting
Shell $1\frac{3}{4}$ " thick
Bolt straps $1\frac{1}{2}$ " thick
Rivets $1\frac{1}{2}$ " dia

