


Tracing showing Arrangement of Reams in Lignis & Boiler Space _____
 & Strengthening in way of large openings N^o 66 JS
 _____ Sails $\frac{1}{4}$ = over Lot _____ N^o 67 JS

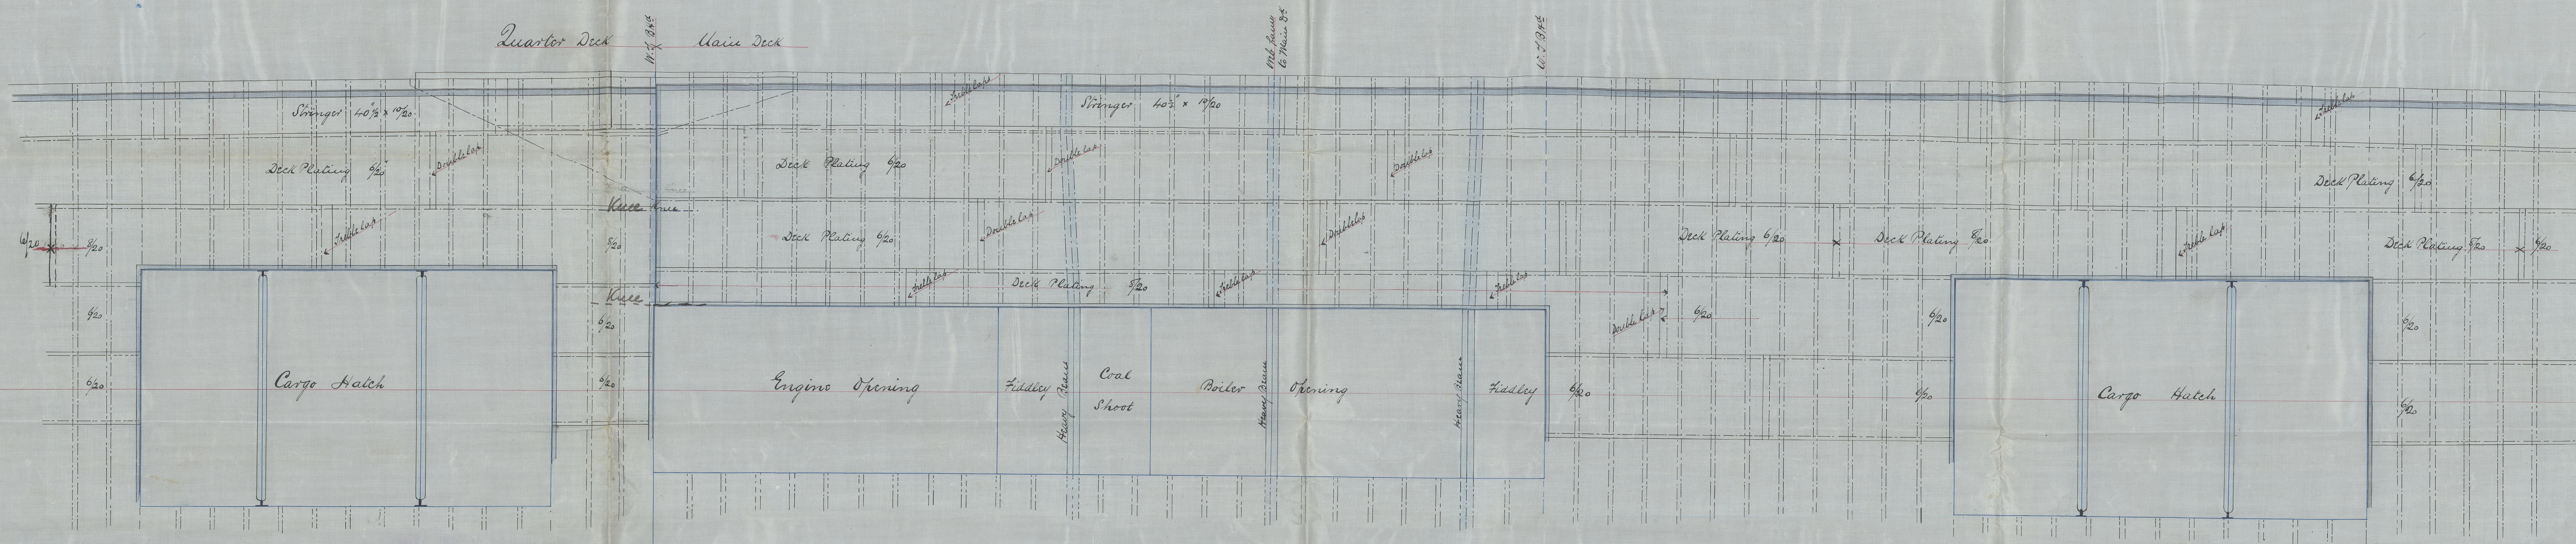

11/3/89

S. S. County Down
154
Bel. Rept. No 3678

St. Chichester
Bel. Rept. No 3691

MON 11 MAR 83



© 2020

Lloyd's Register
Foundation