


Scale $\frac{1}{2}$ " = one foot.

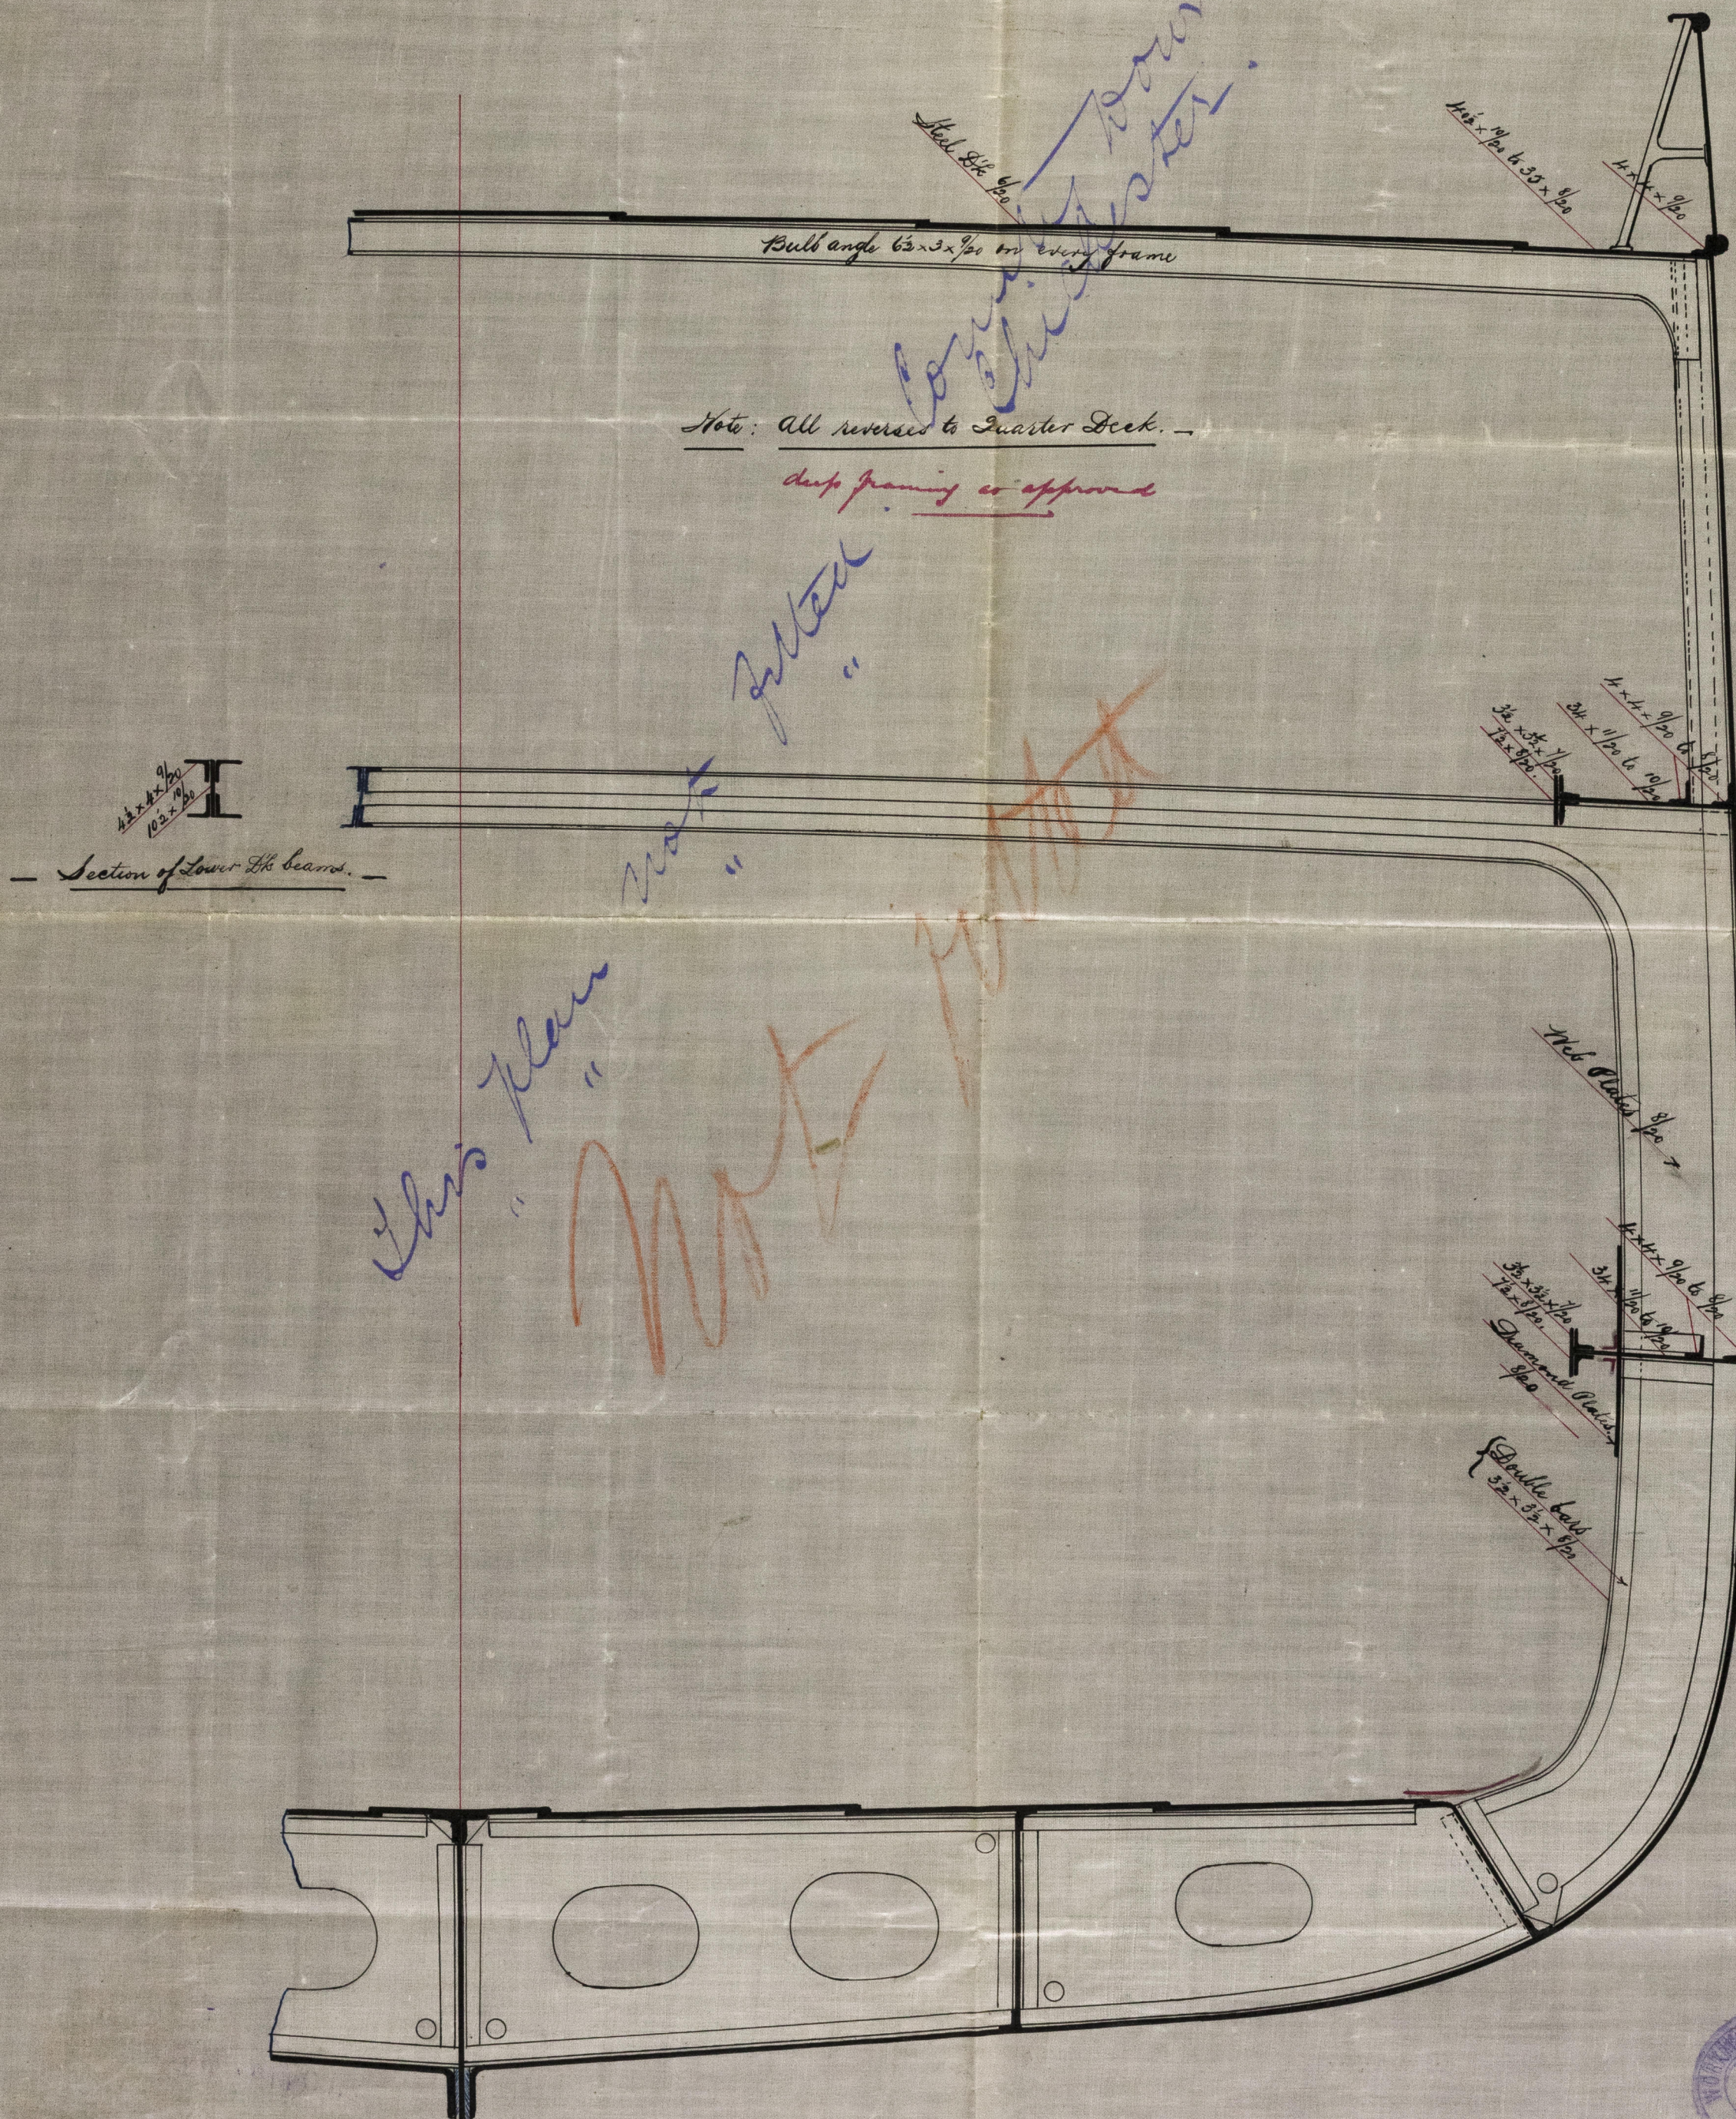

AS-12.88.


07M © 2019

Lloyd's Register
Foundation

BEL56-0202

Belmont J R h23652.

~~10-1-90~~

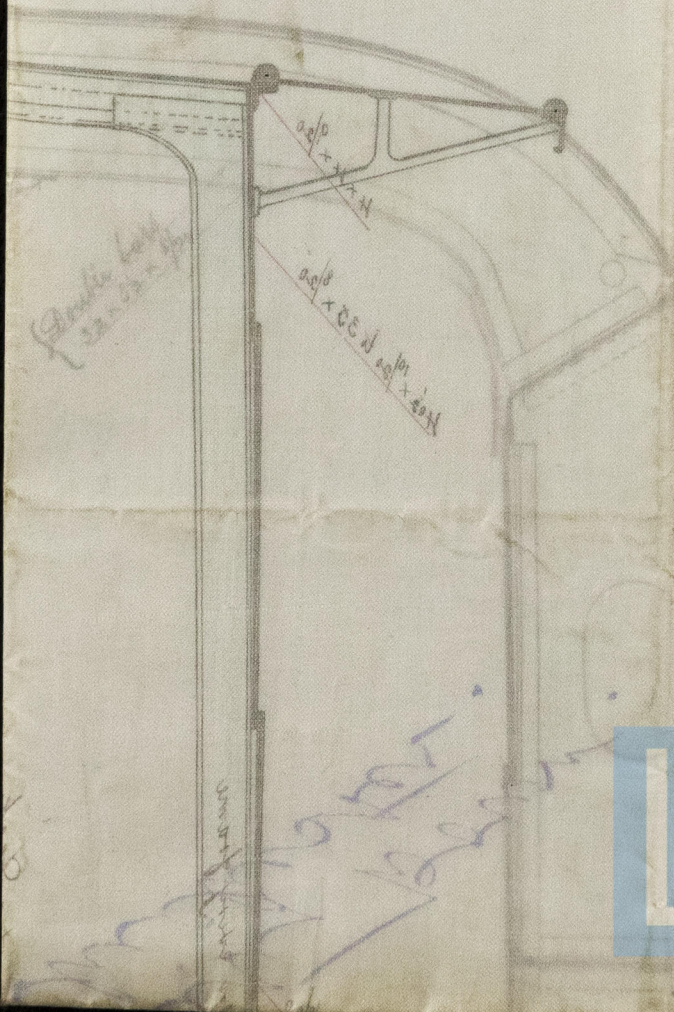

1
8
8
e
e
20
2



Lloyd's Register
Foundation