


Plan of Pumping Arrangement No 67 & 71. S.S.

Scale 1/8 inch = one foot.

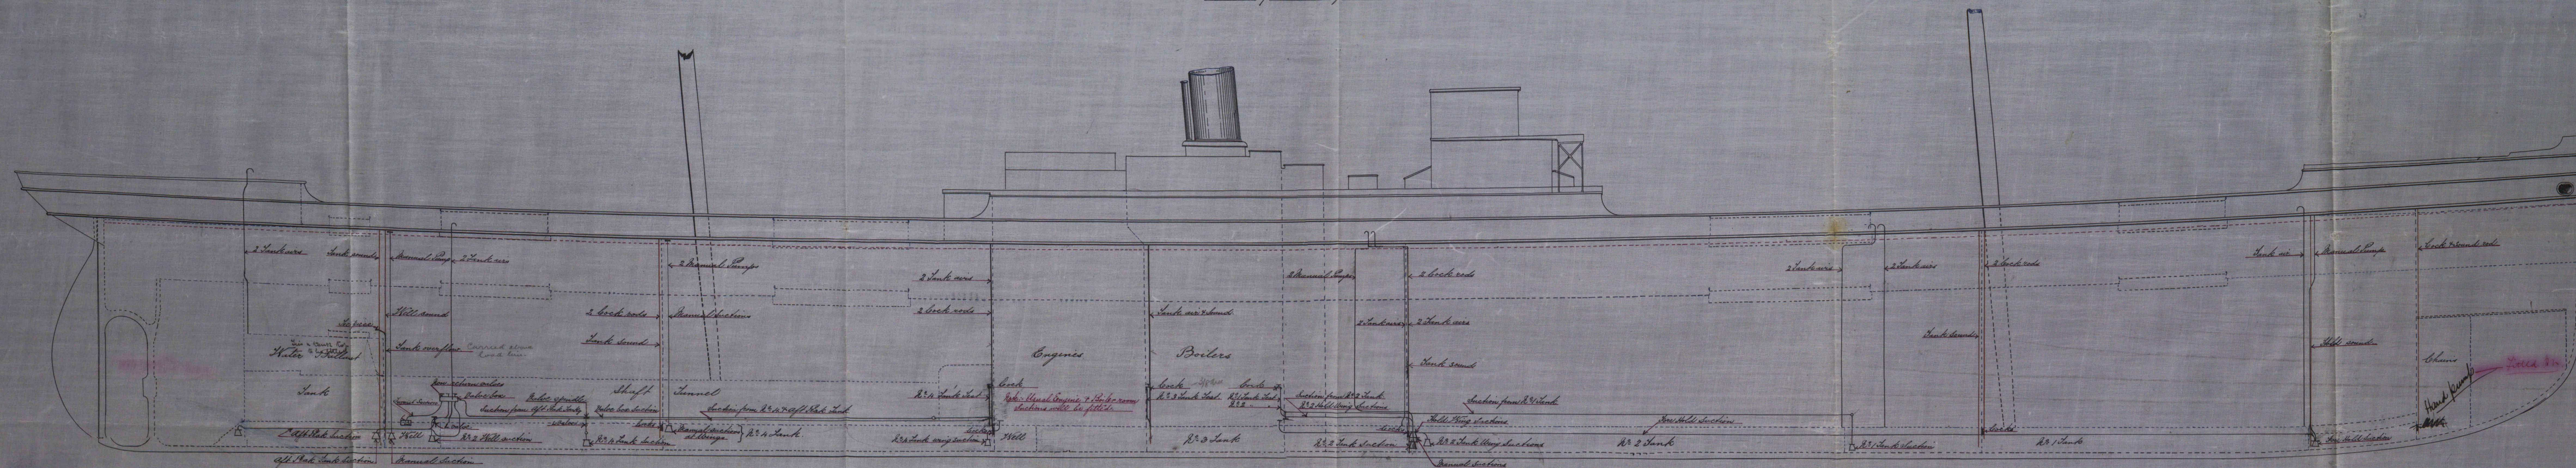

MA.
20-3-

J.M. 18.3.9

BEL 51-0108

QJW 18.3.80




City of Dundee

Bel Rpt 3741

City of Perth

Bel Rpt No 3744

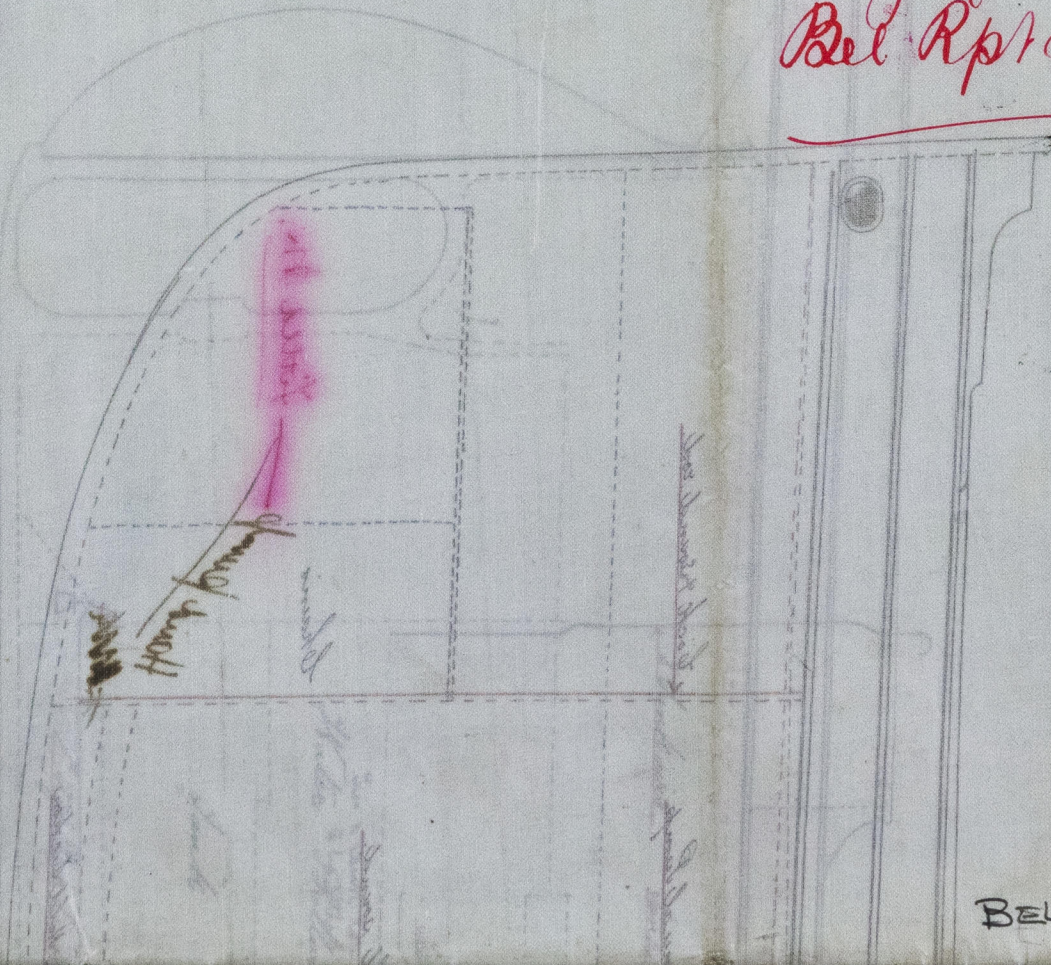

© 2019

Lloyd's Register
Foundation

BEL 57-0106