

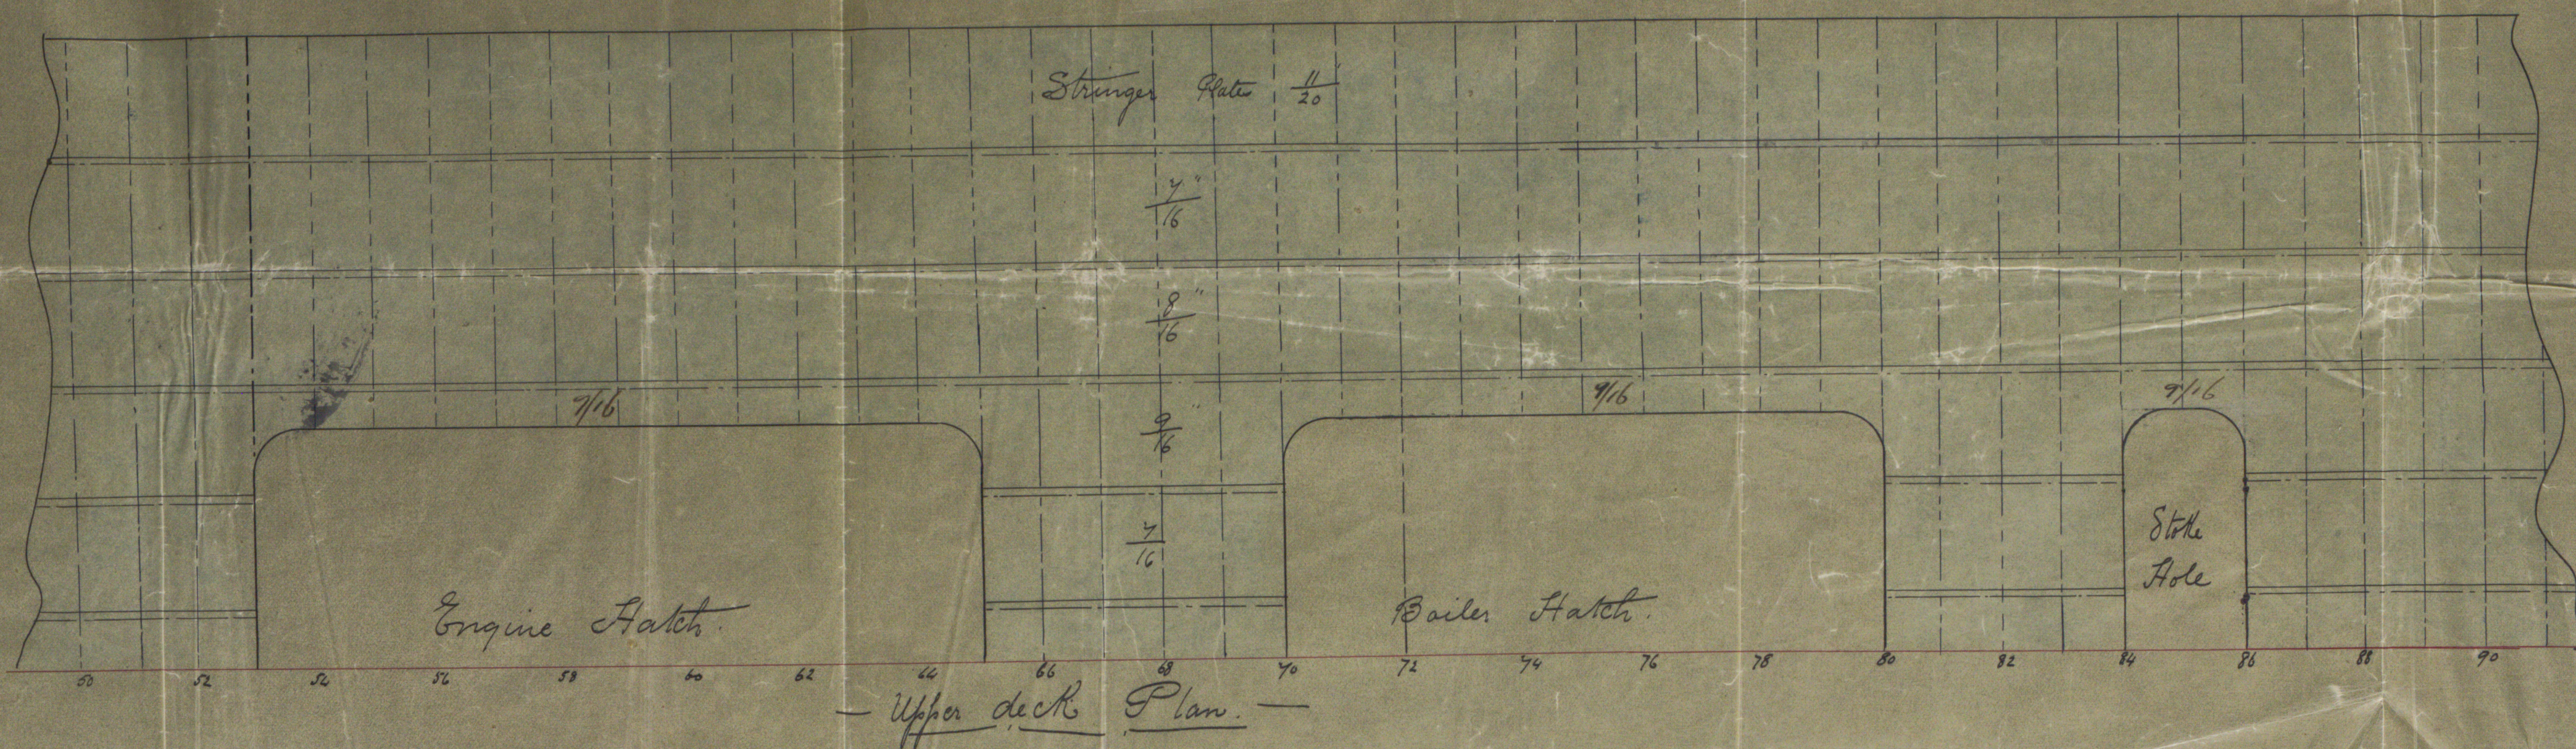


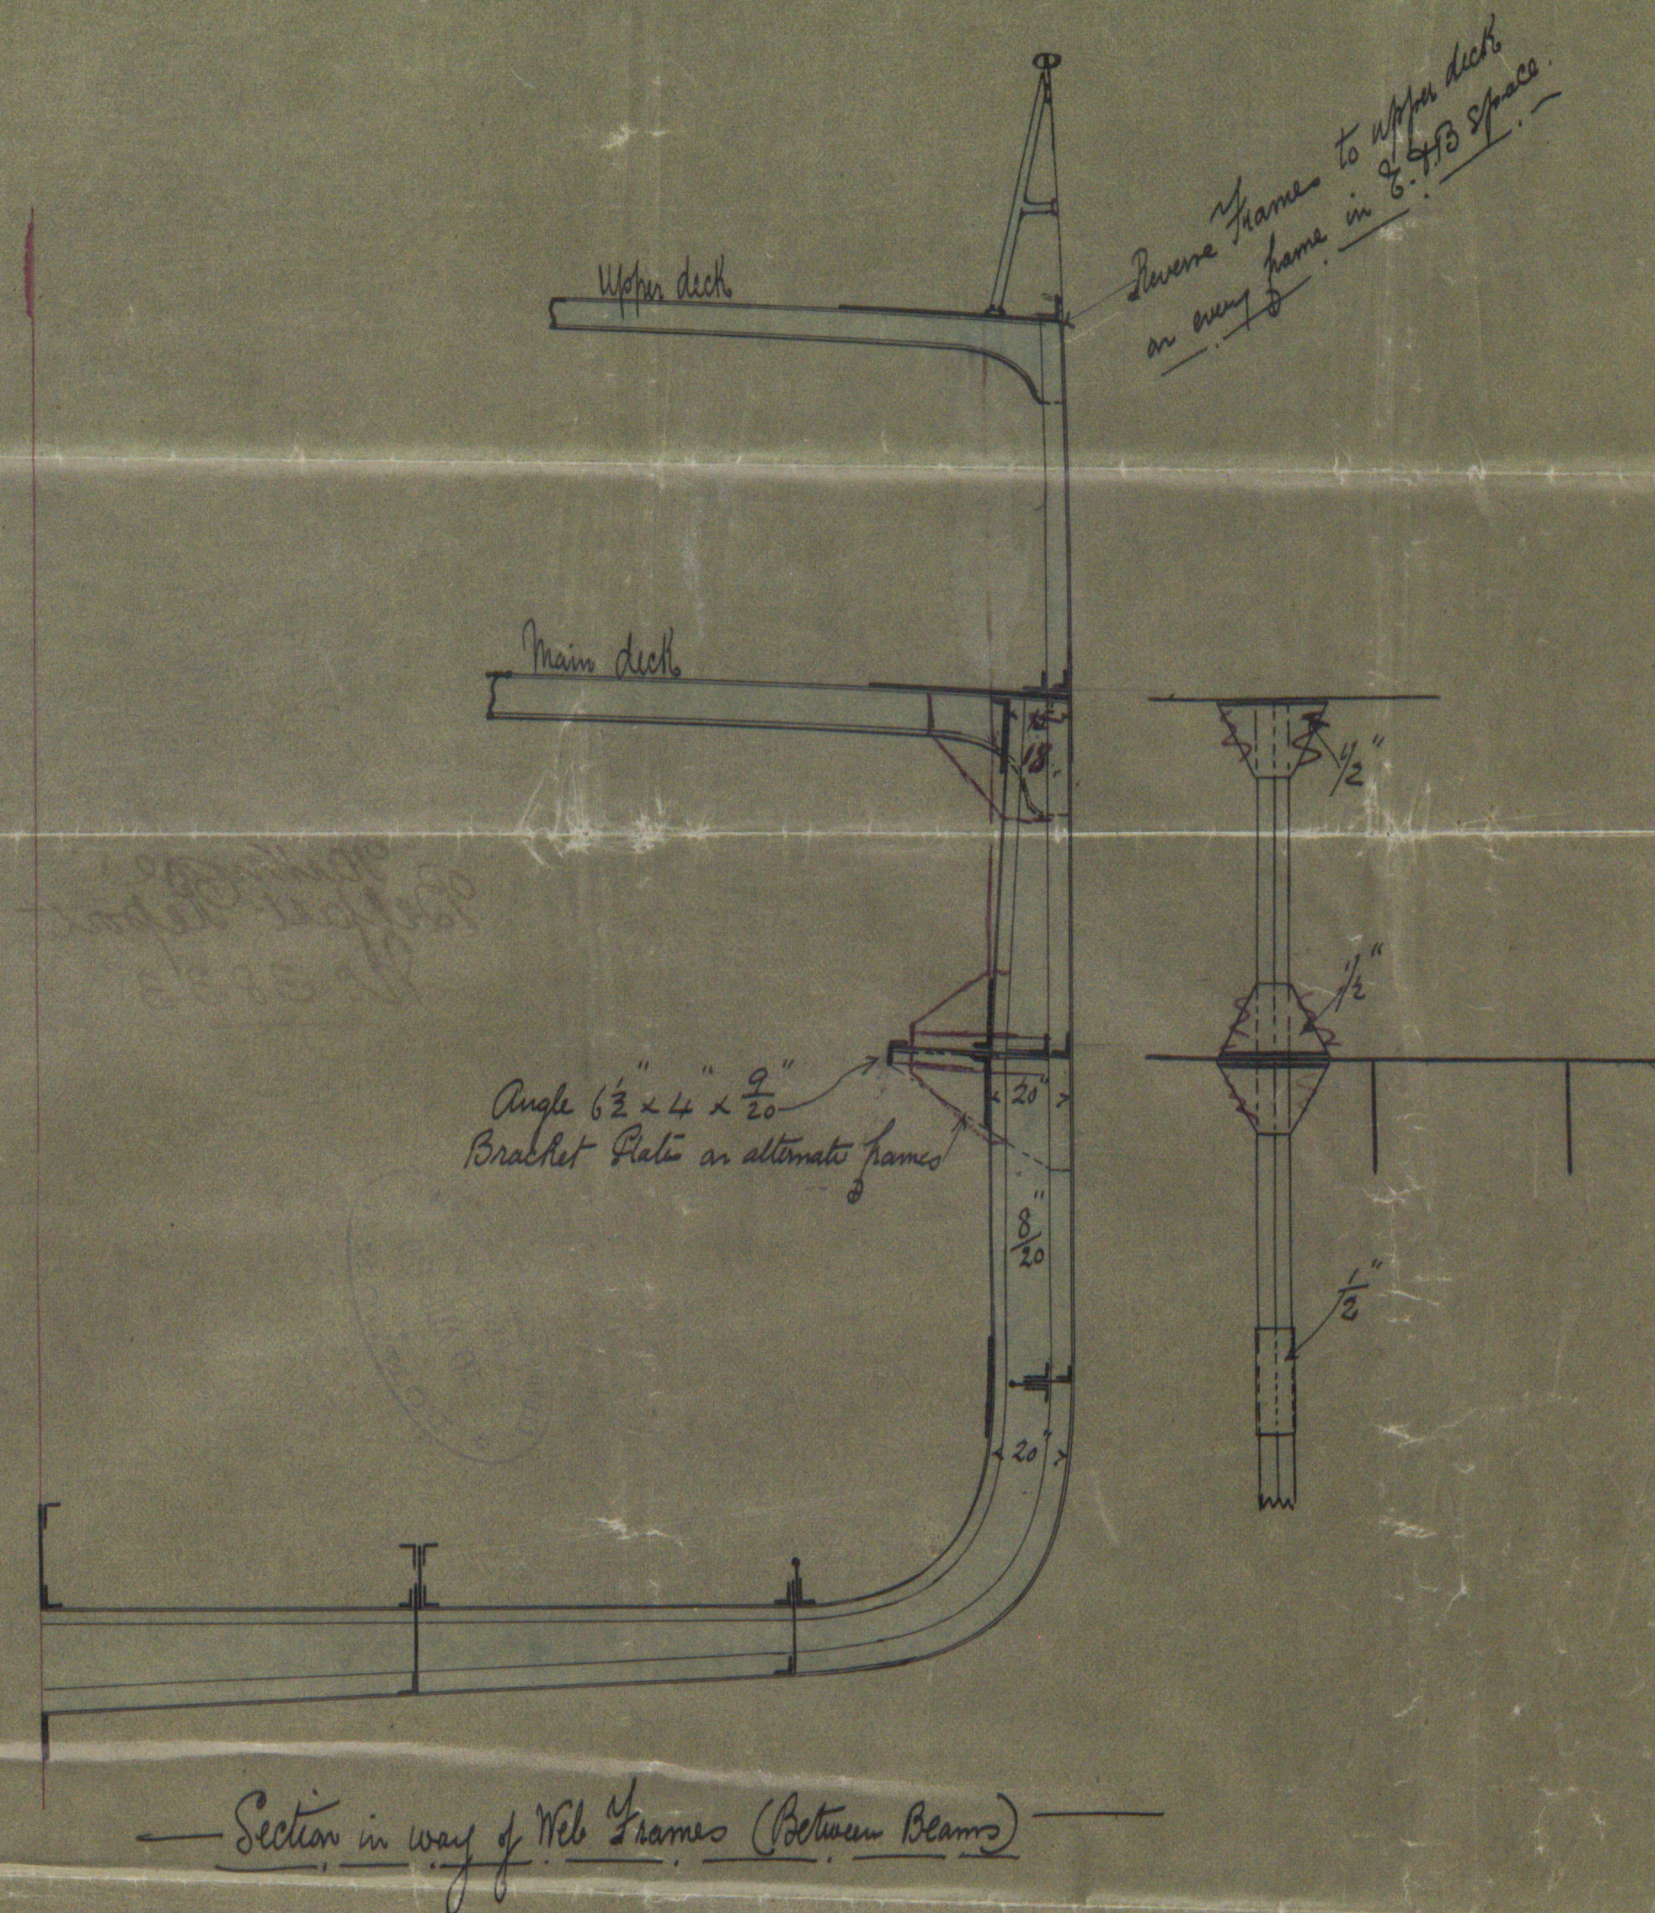

MON 12 AUG 89

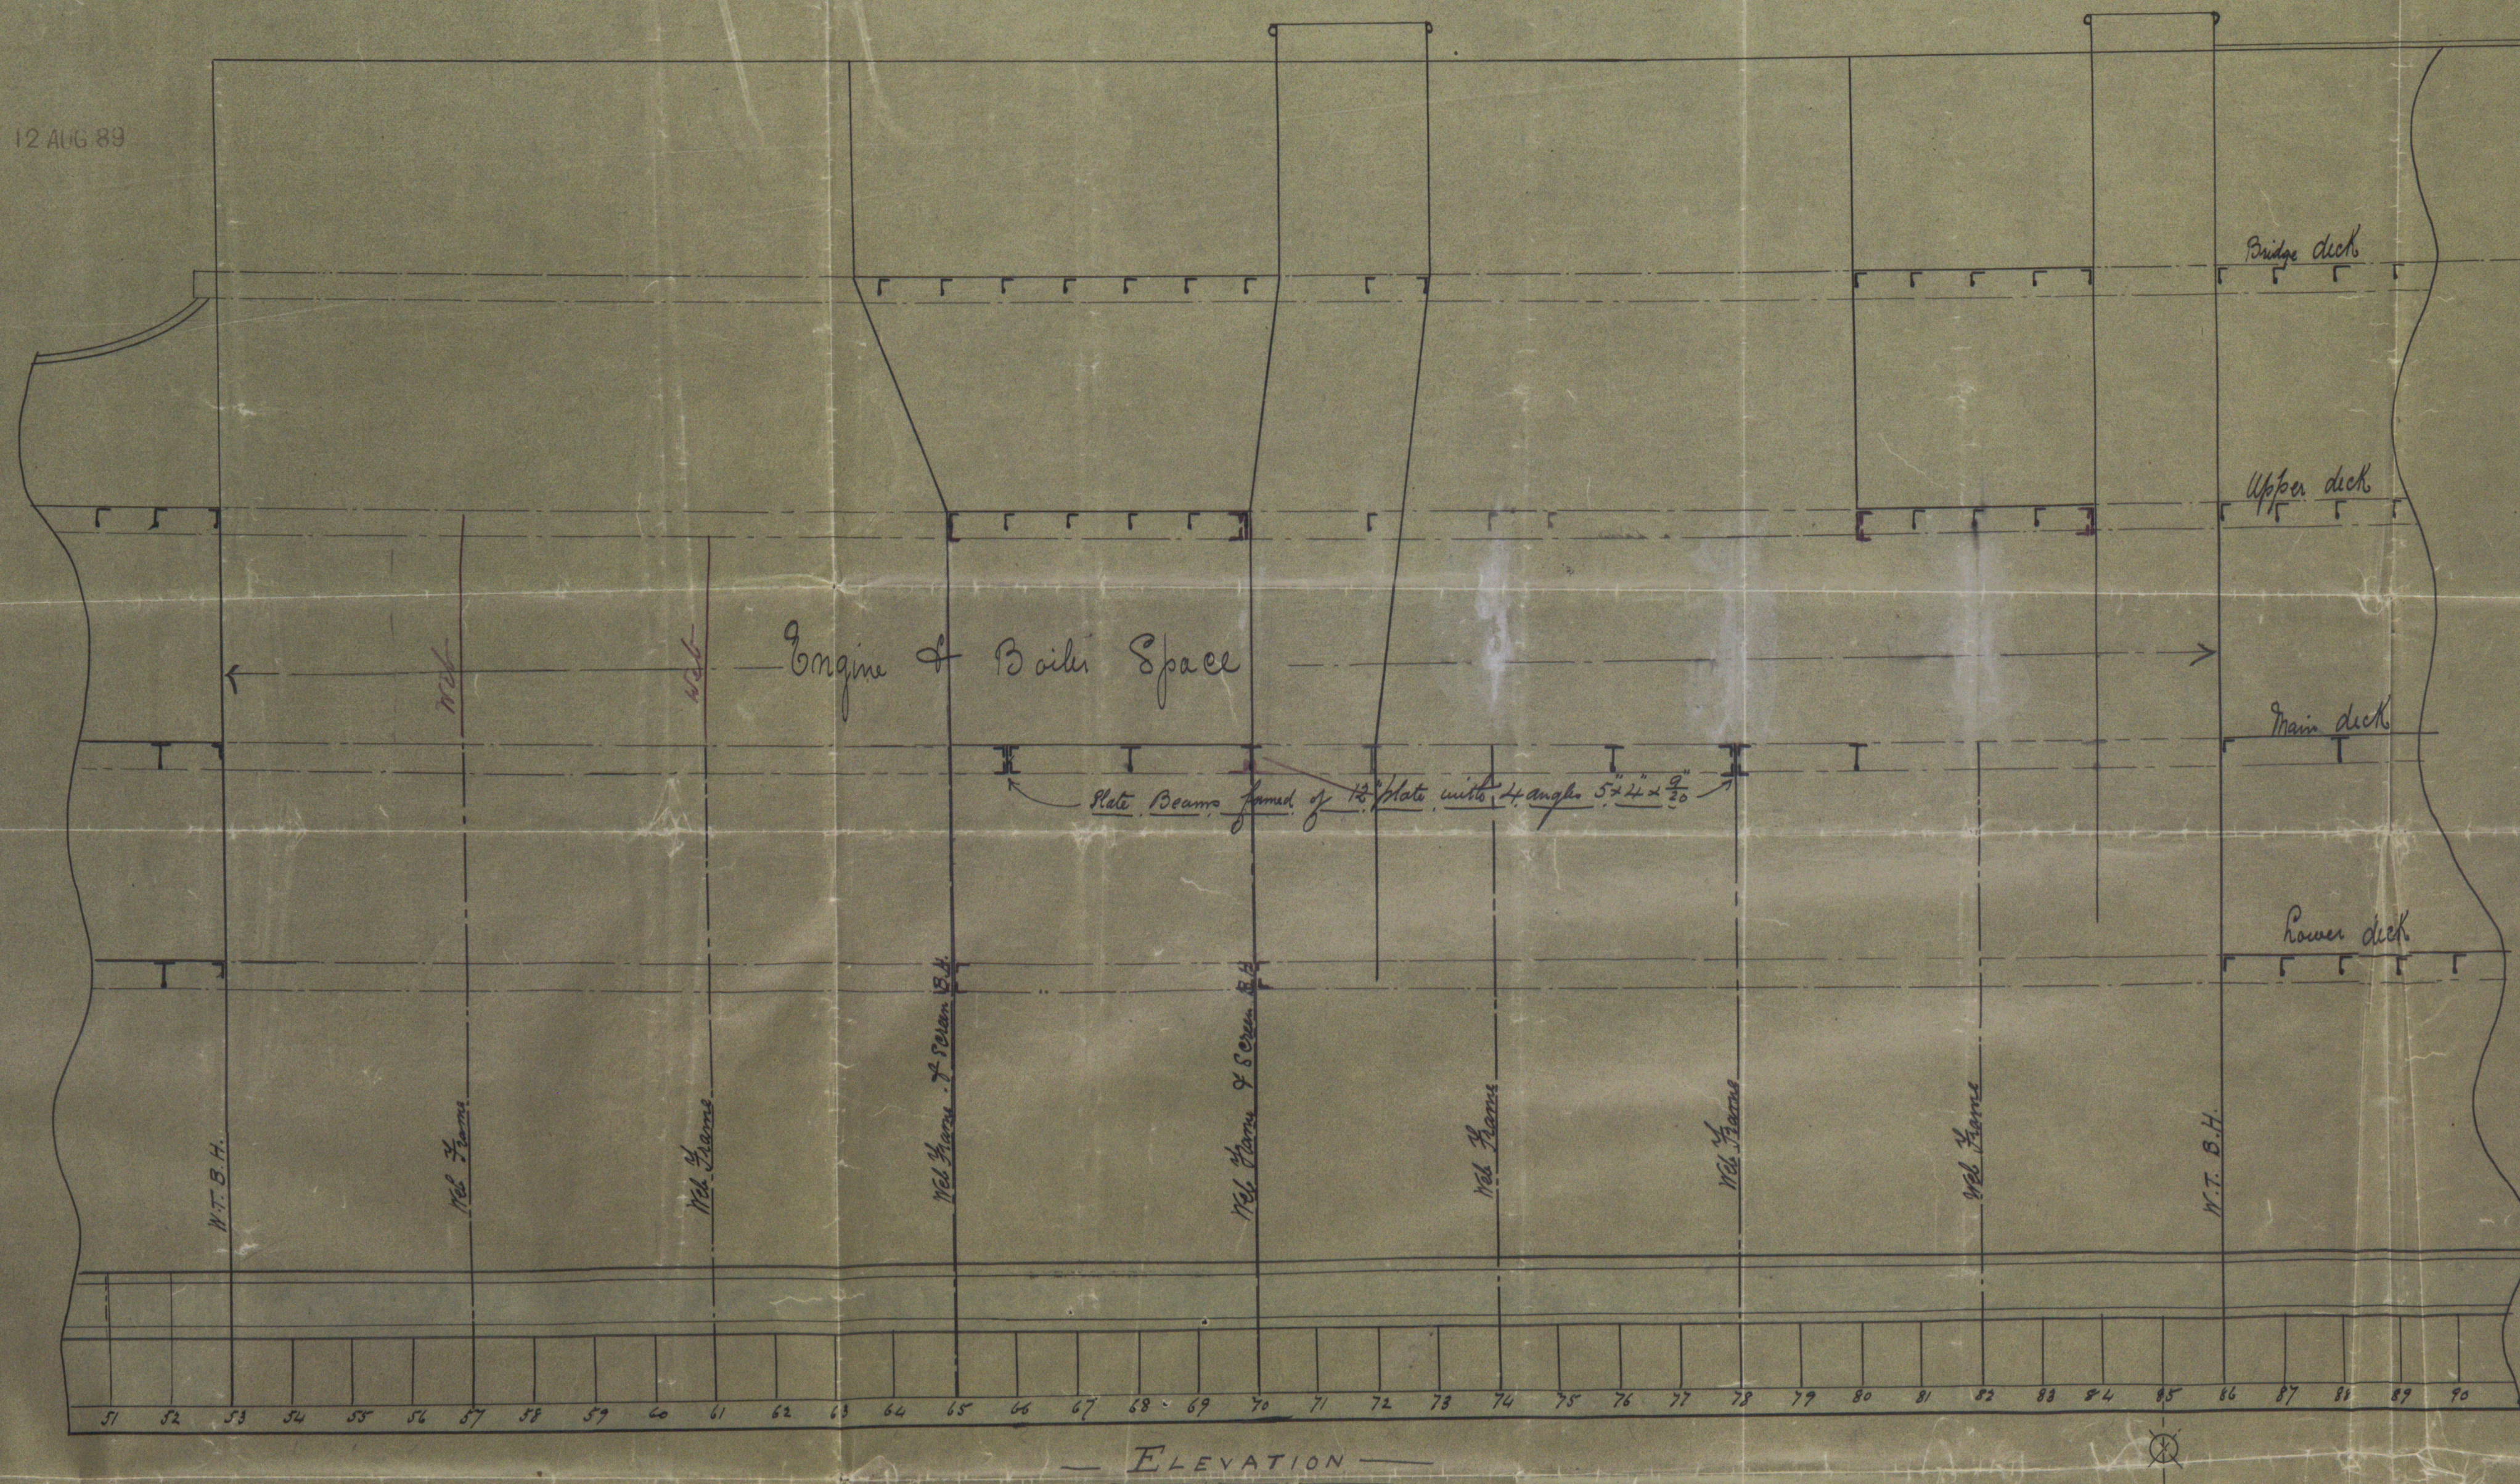

Screw Steamer No 17

Scale 1/4" = one foot

Parkinson
Belgrave Report
No 3833



9.8.89



© 2021
Lloyd's Register
Foundation