





BOILER N°149

SCALE 1/4" INCH TO A FOOT

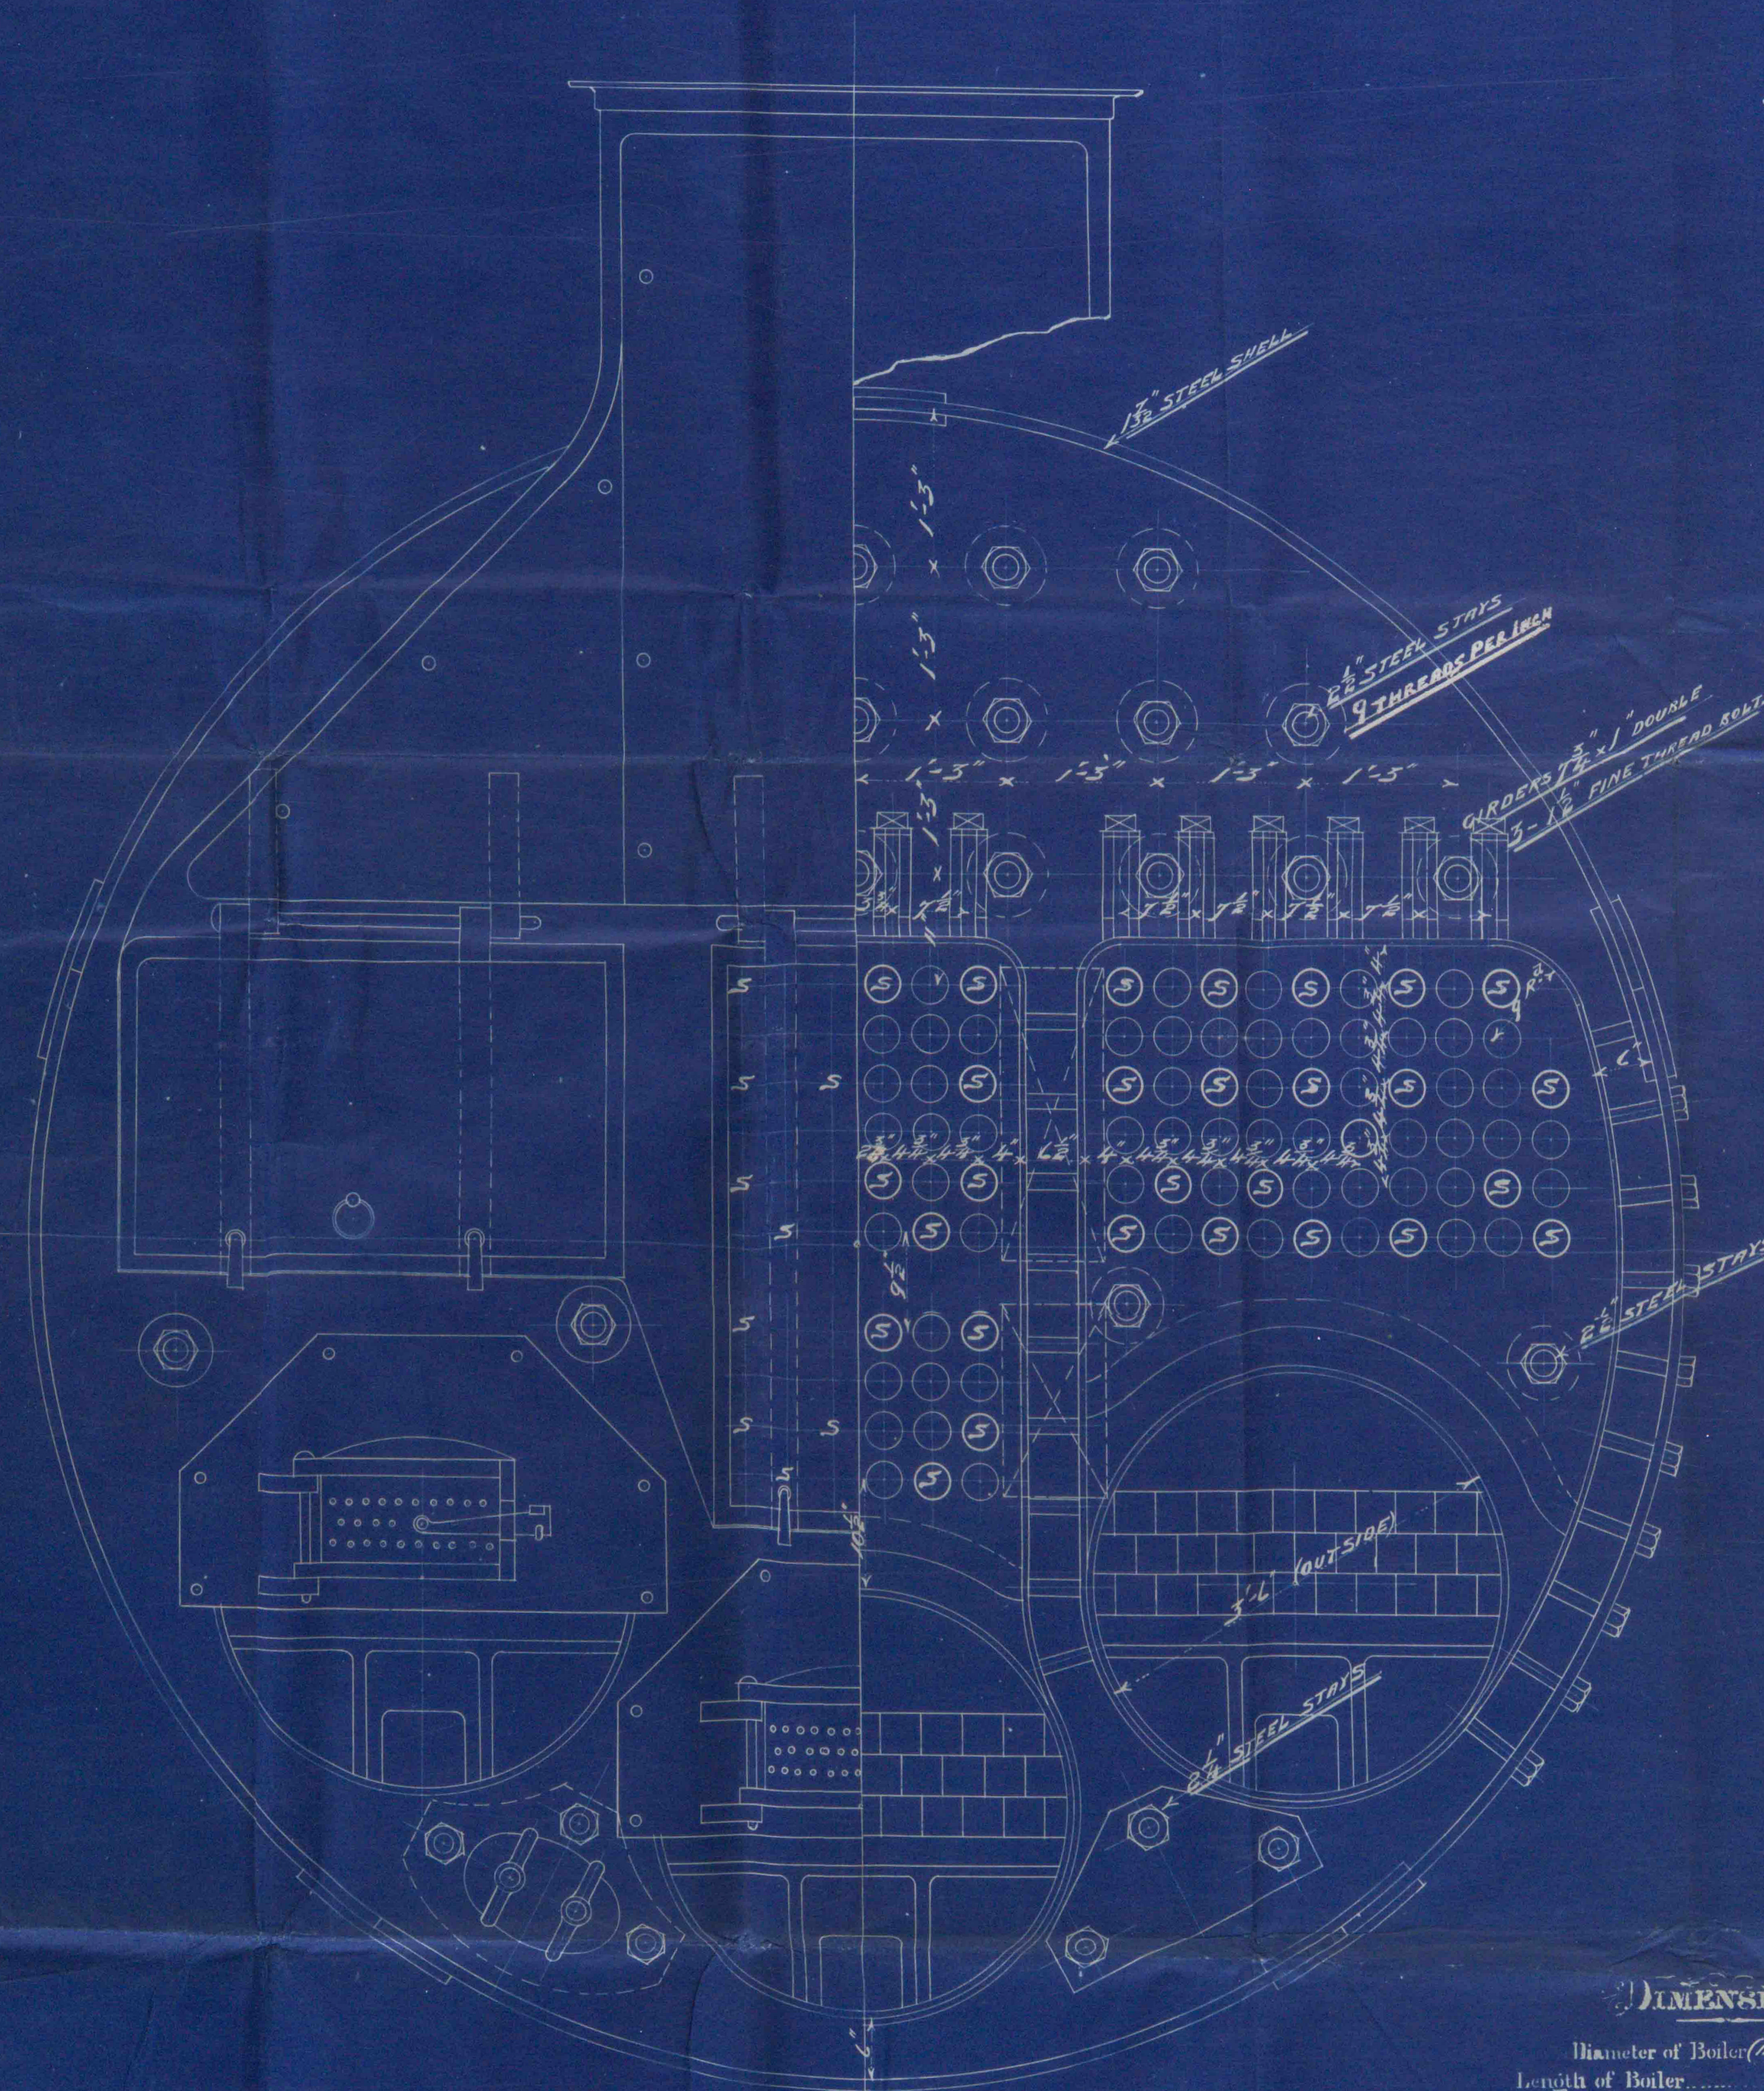

DIMENSIONS


Diameter of Boiler (INSIDE)	15'-6"
Length of Boiler	10'-0"
Diameter of Furnaces (OUTSIDE)	5'-6"
Number of Plain Tubes	119
Number of Stay Tubes	57
Total Number of Tubes	176
Total Heating Surface	1589.8
Total Fire-grate Area	41.8
Diameter of Funnel	4'-3"
Working Pressure	160 LBS.

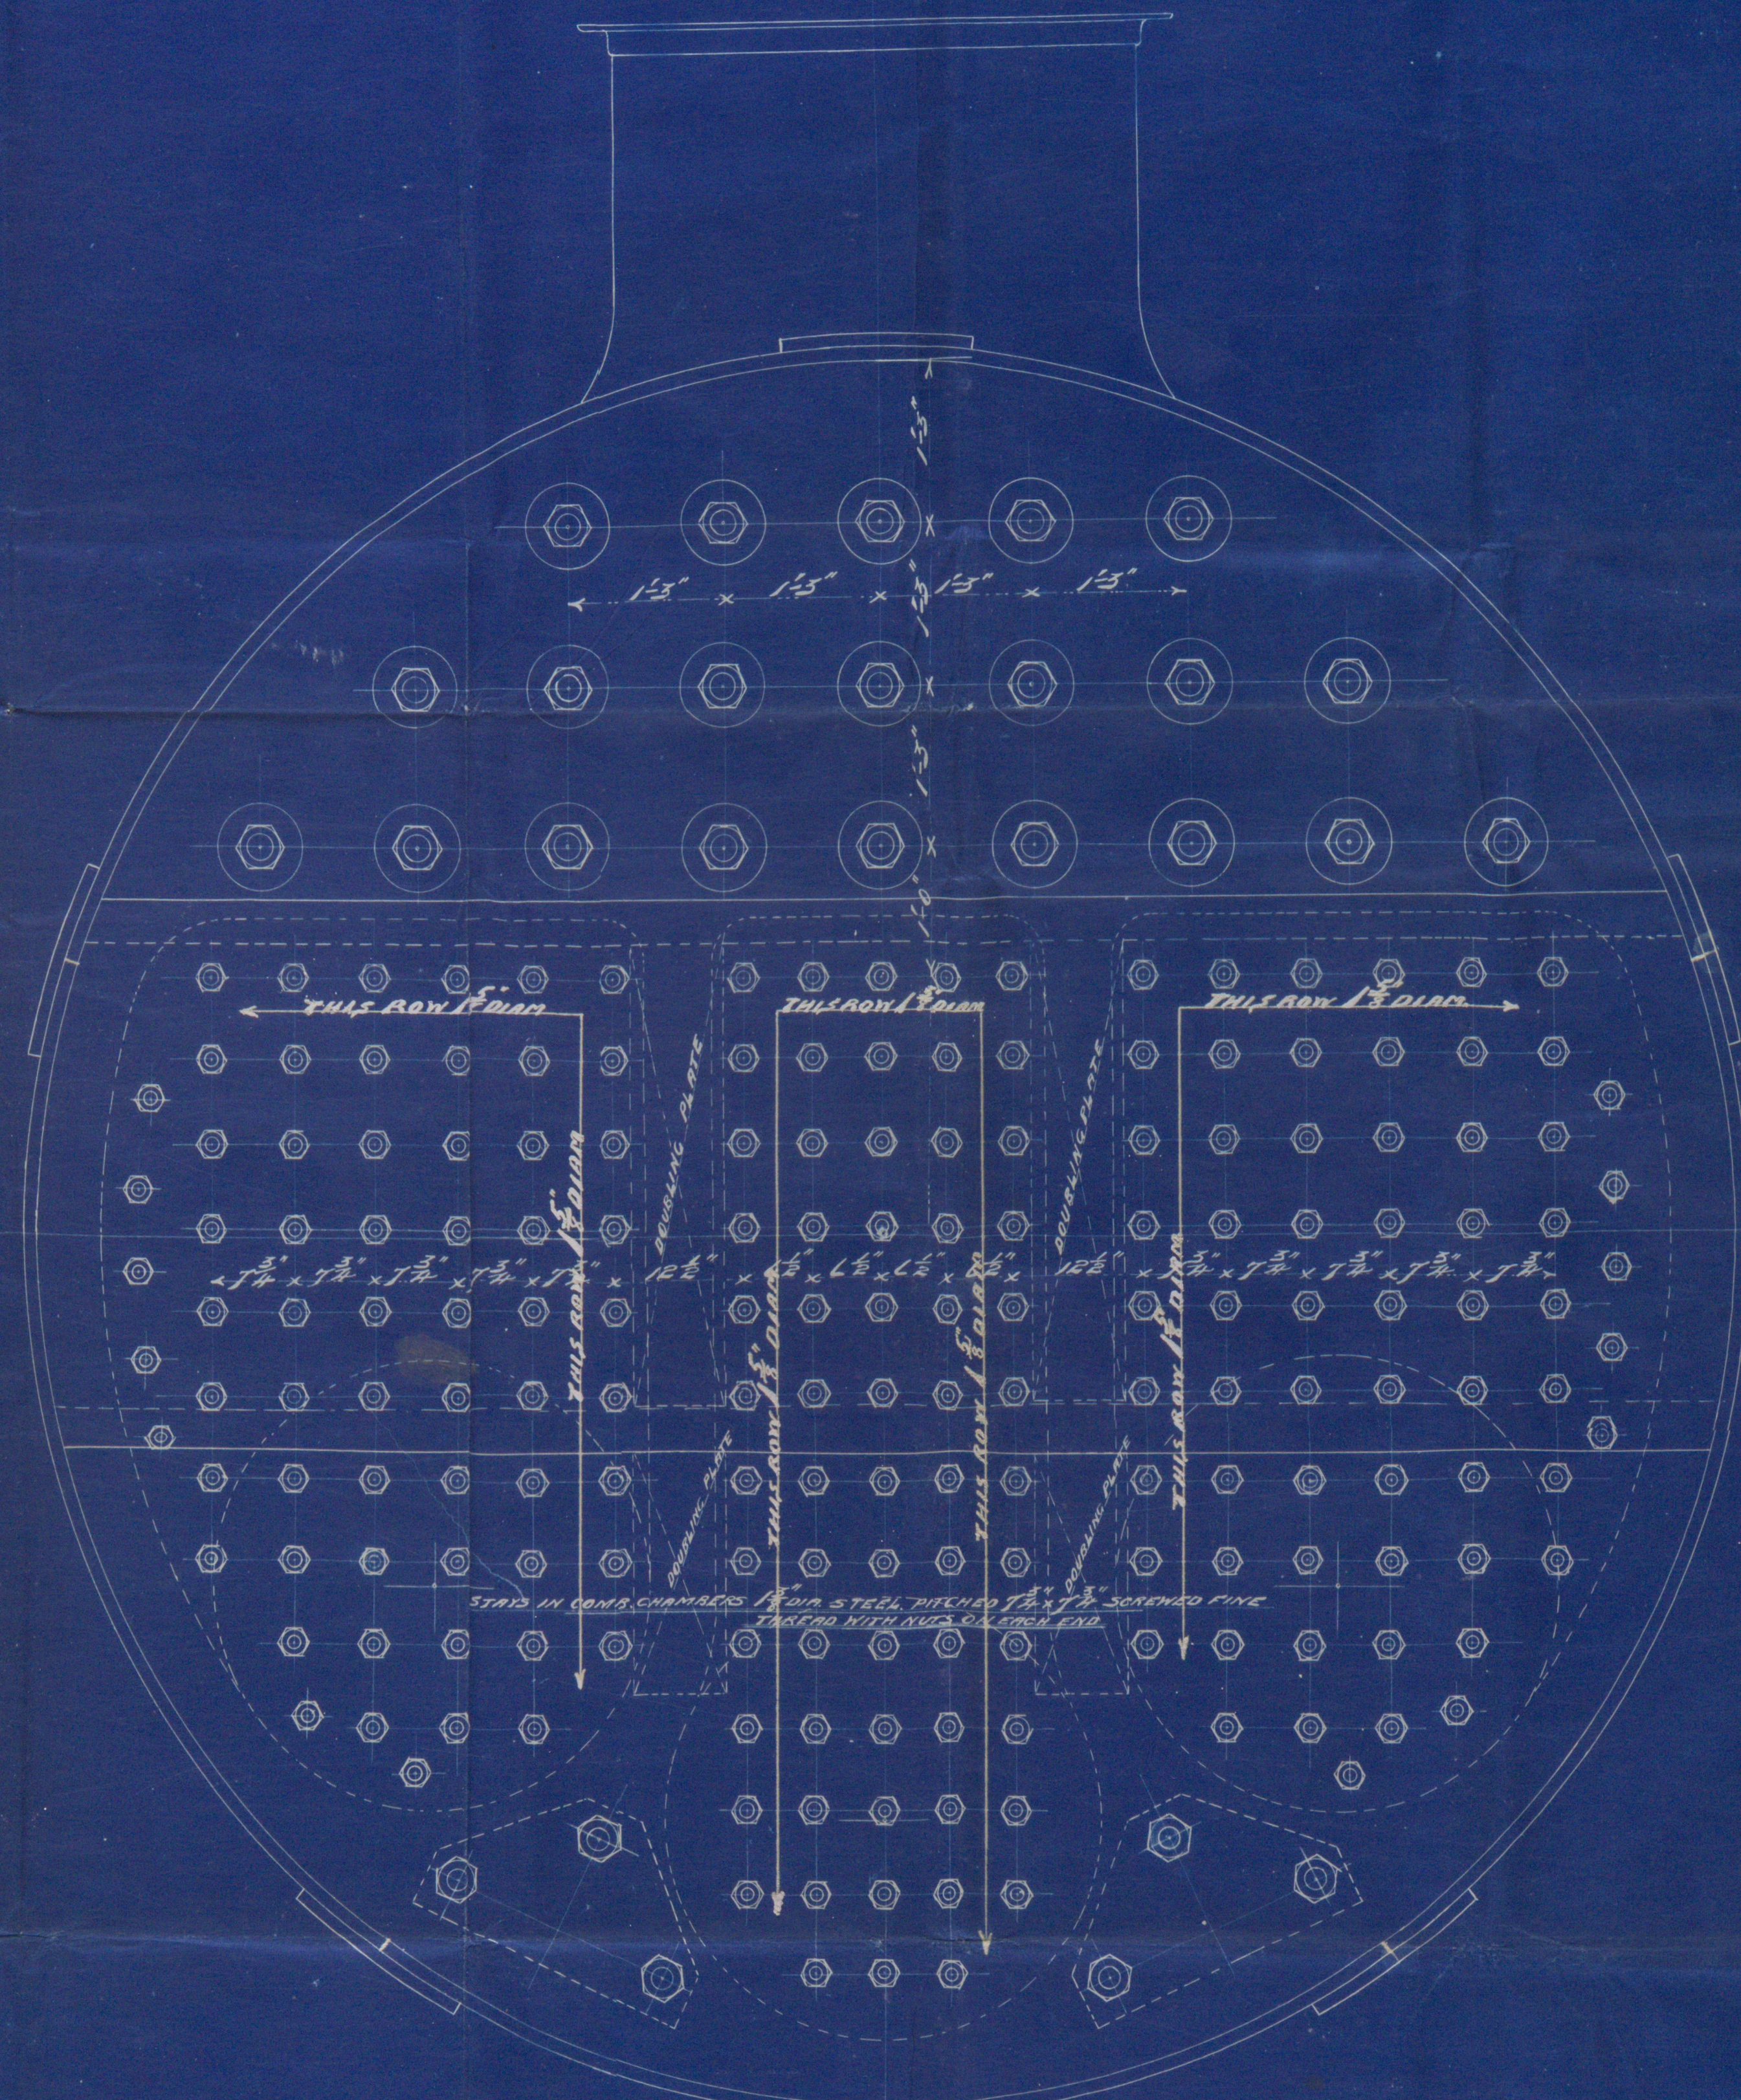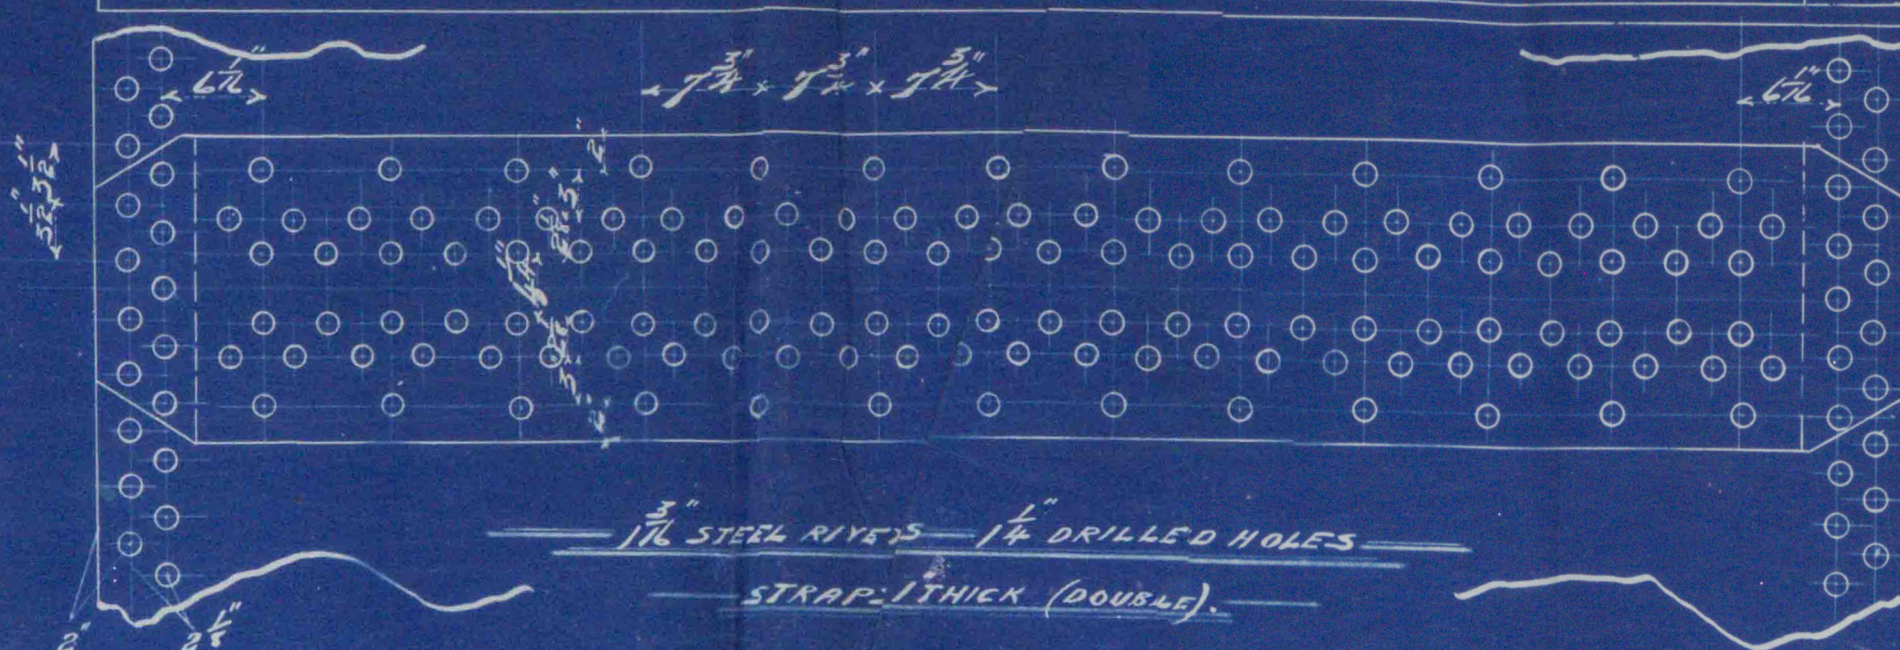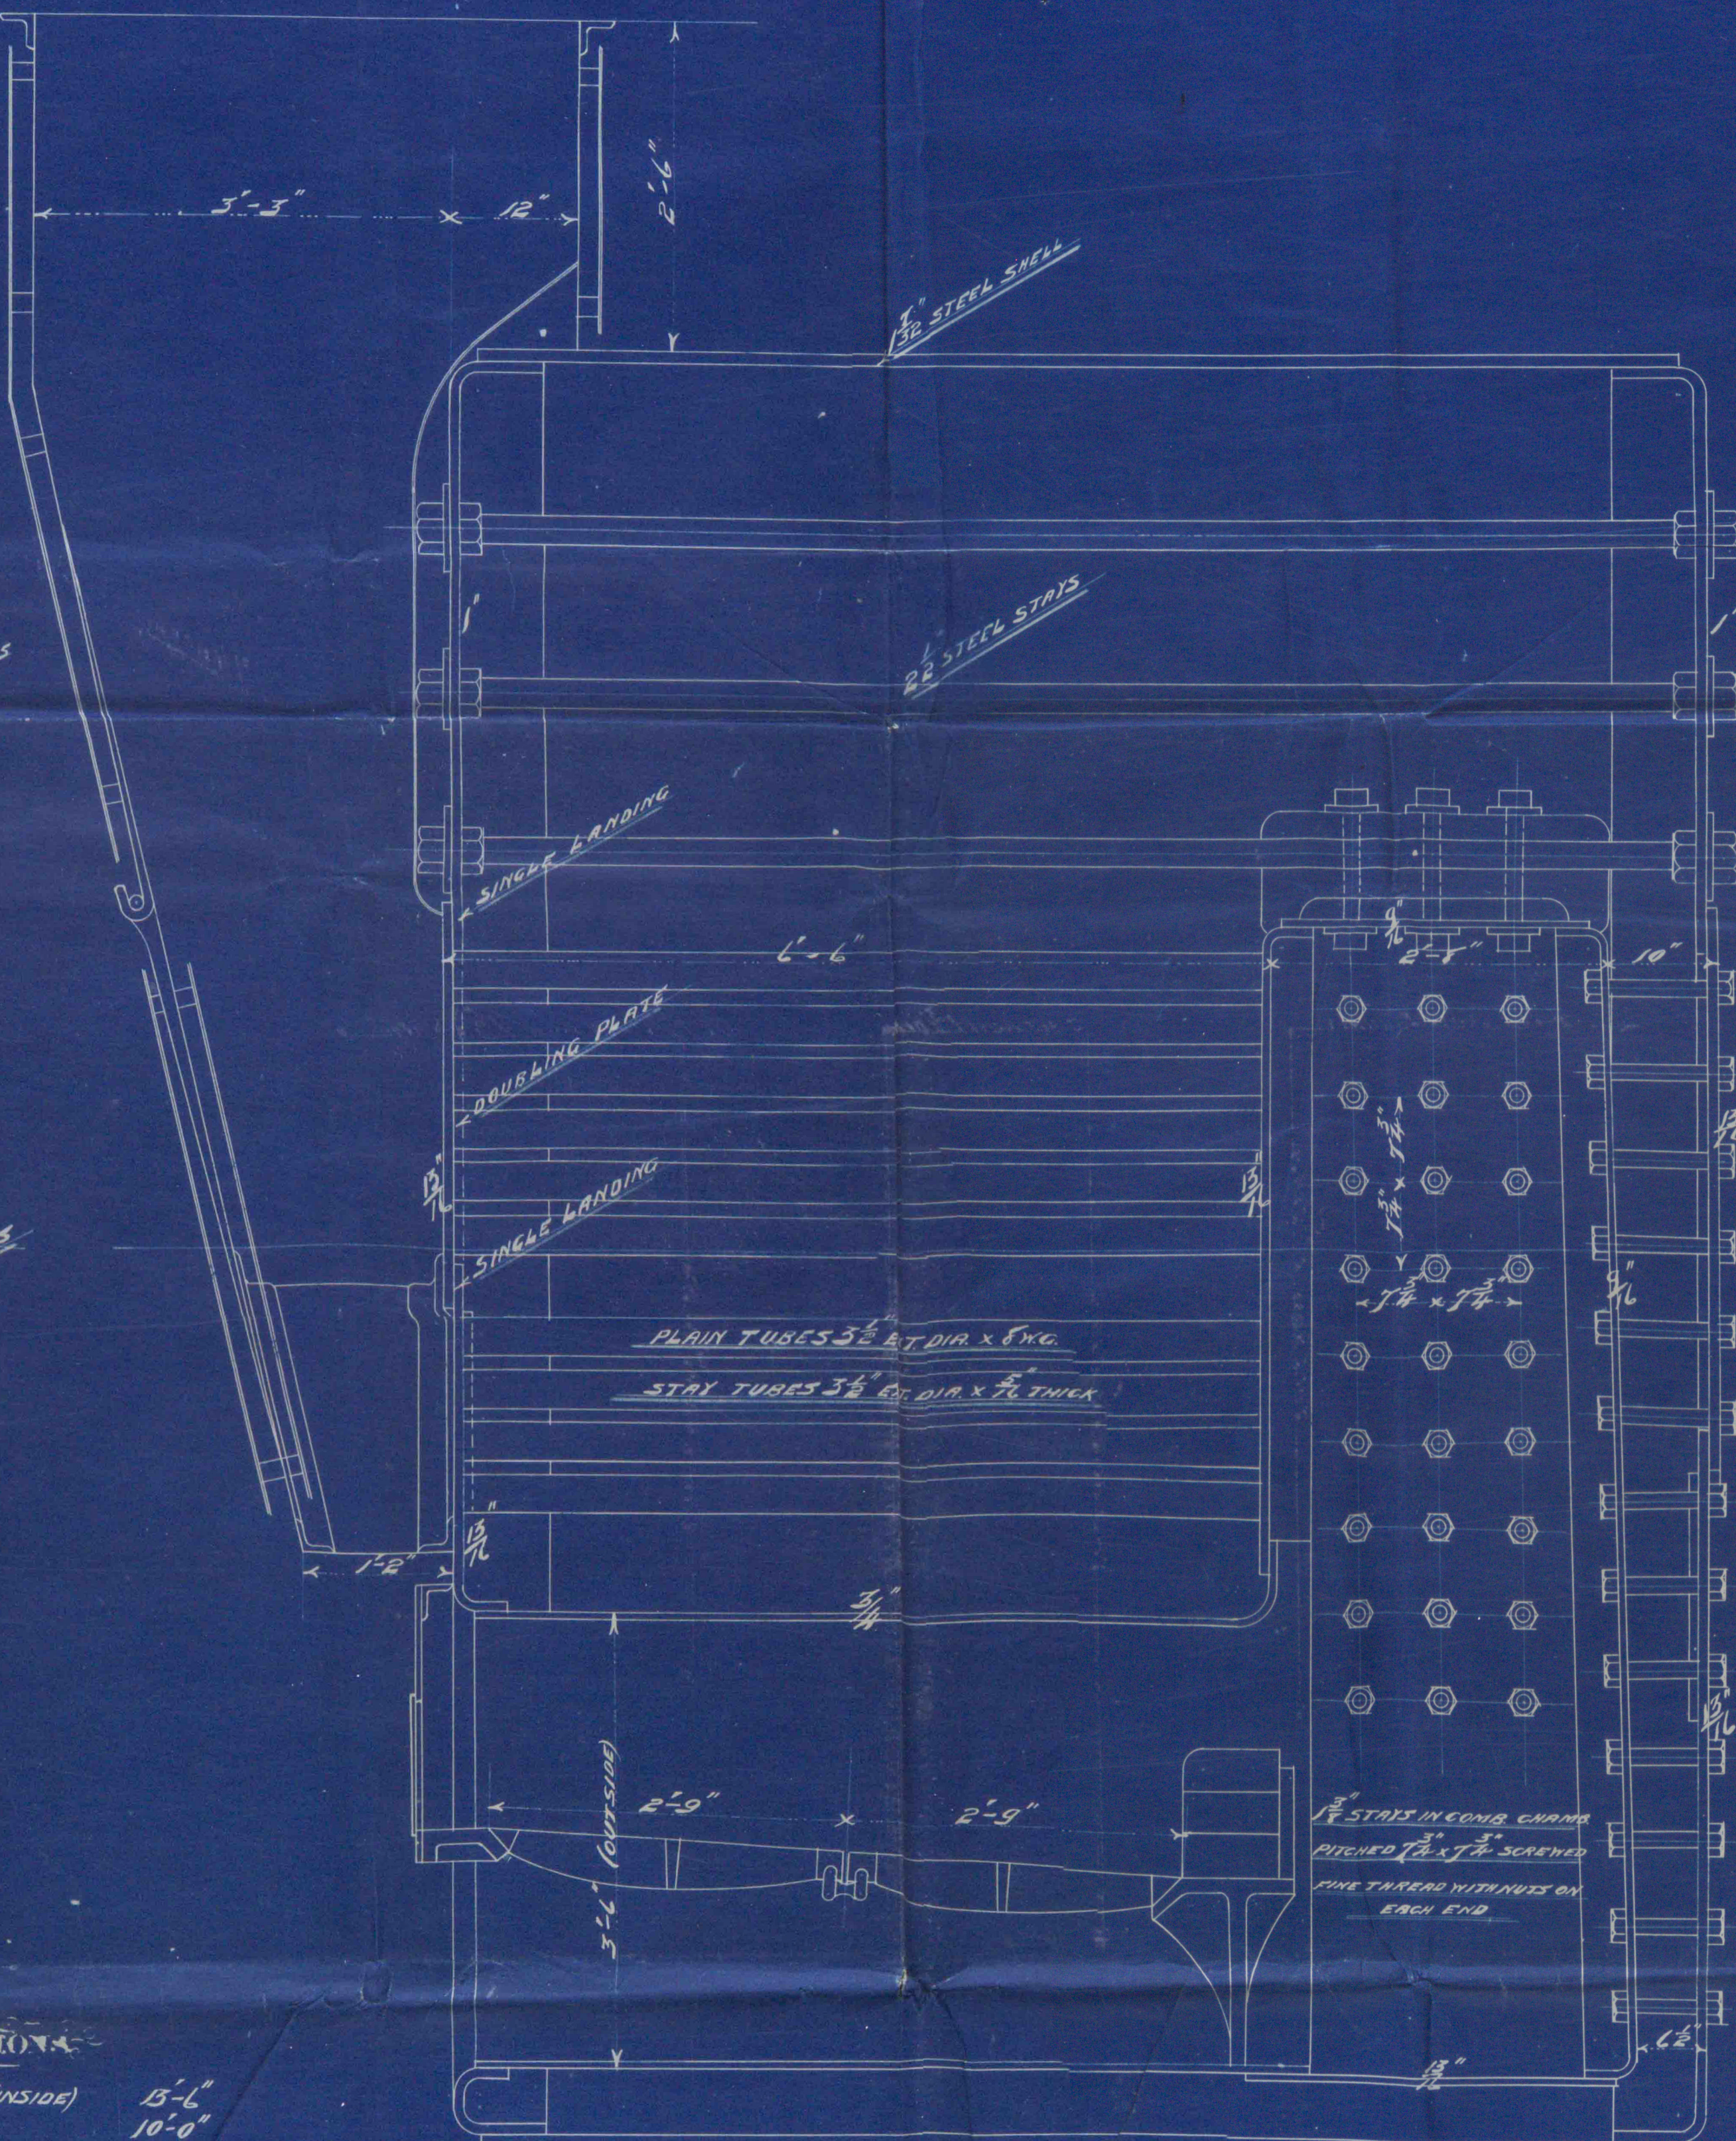

ALL
7-2-90

Muir & Houston.
N^o 149.
Mackman & Clark
N^o 76.

BELLS-0105

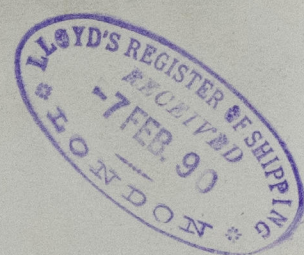

© 2021

Lloyd's Register
Foundation