

Tracing No 3883



24.10.90

Longitudinal seams double butt strapped 7 rivets per pitch.
Circumferential seams top half lap joined double riveted.
bottom " " " "
Steel rivets 1" finished diameter 9.178 pitch.
Plates drilled in place Safety Valves Dia 5"
16" Nuts Patent Manhole Doors throughout

Main Steel Boiler for Ship No 46.

Working Pressure 160 Lbs per sq. in.

S.S. "Streamliner"  
Dec Rpt 5916

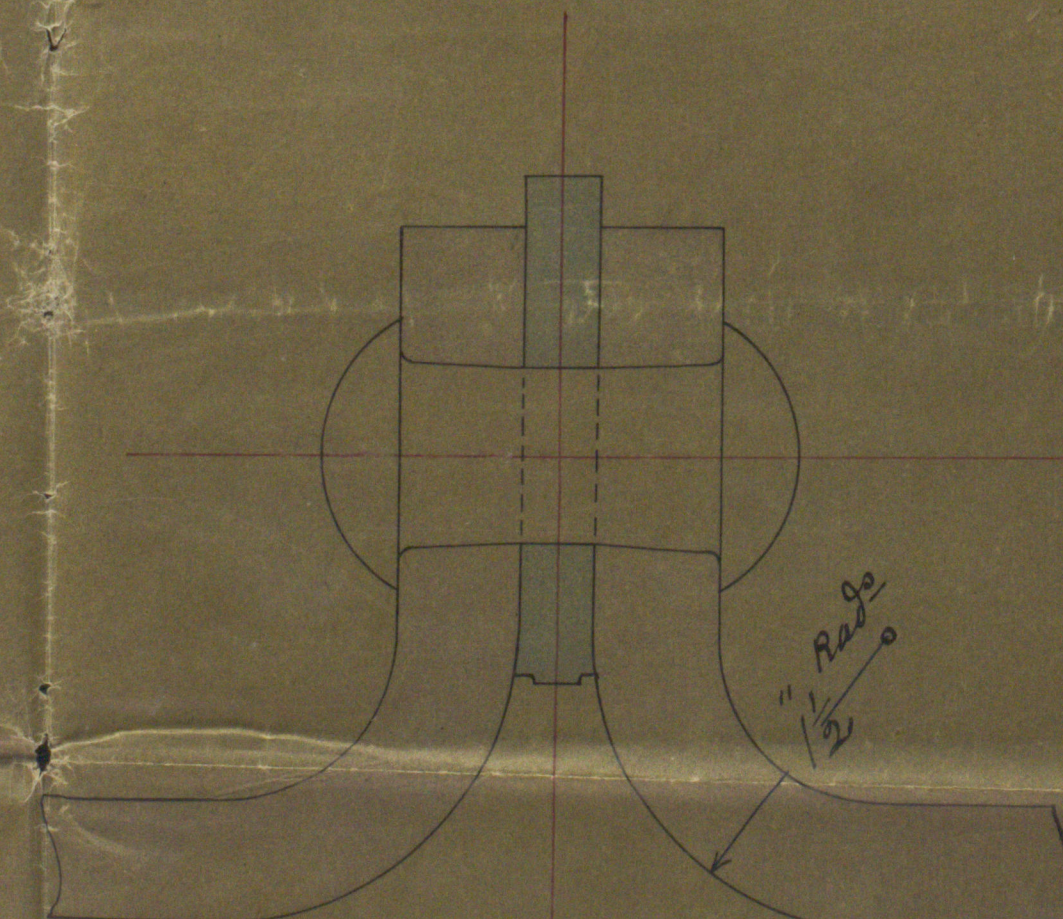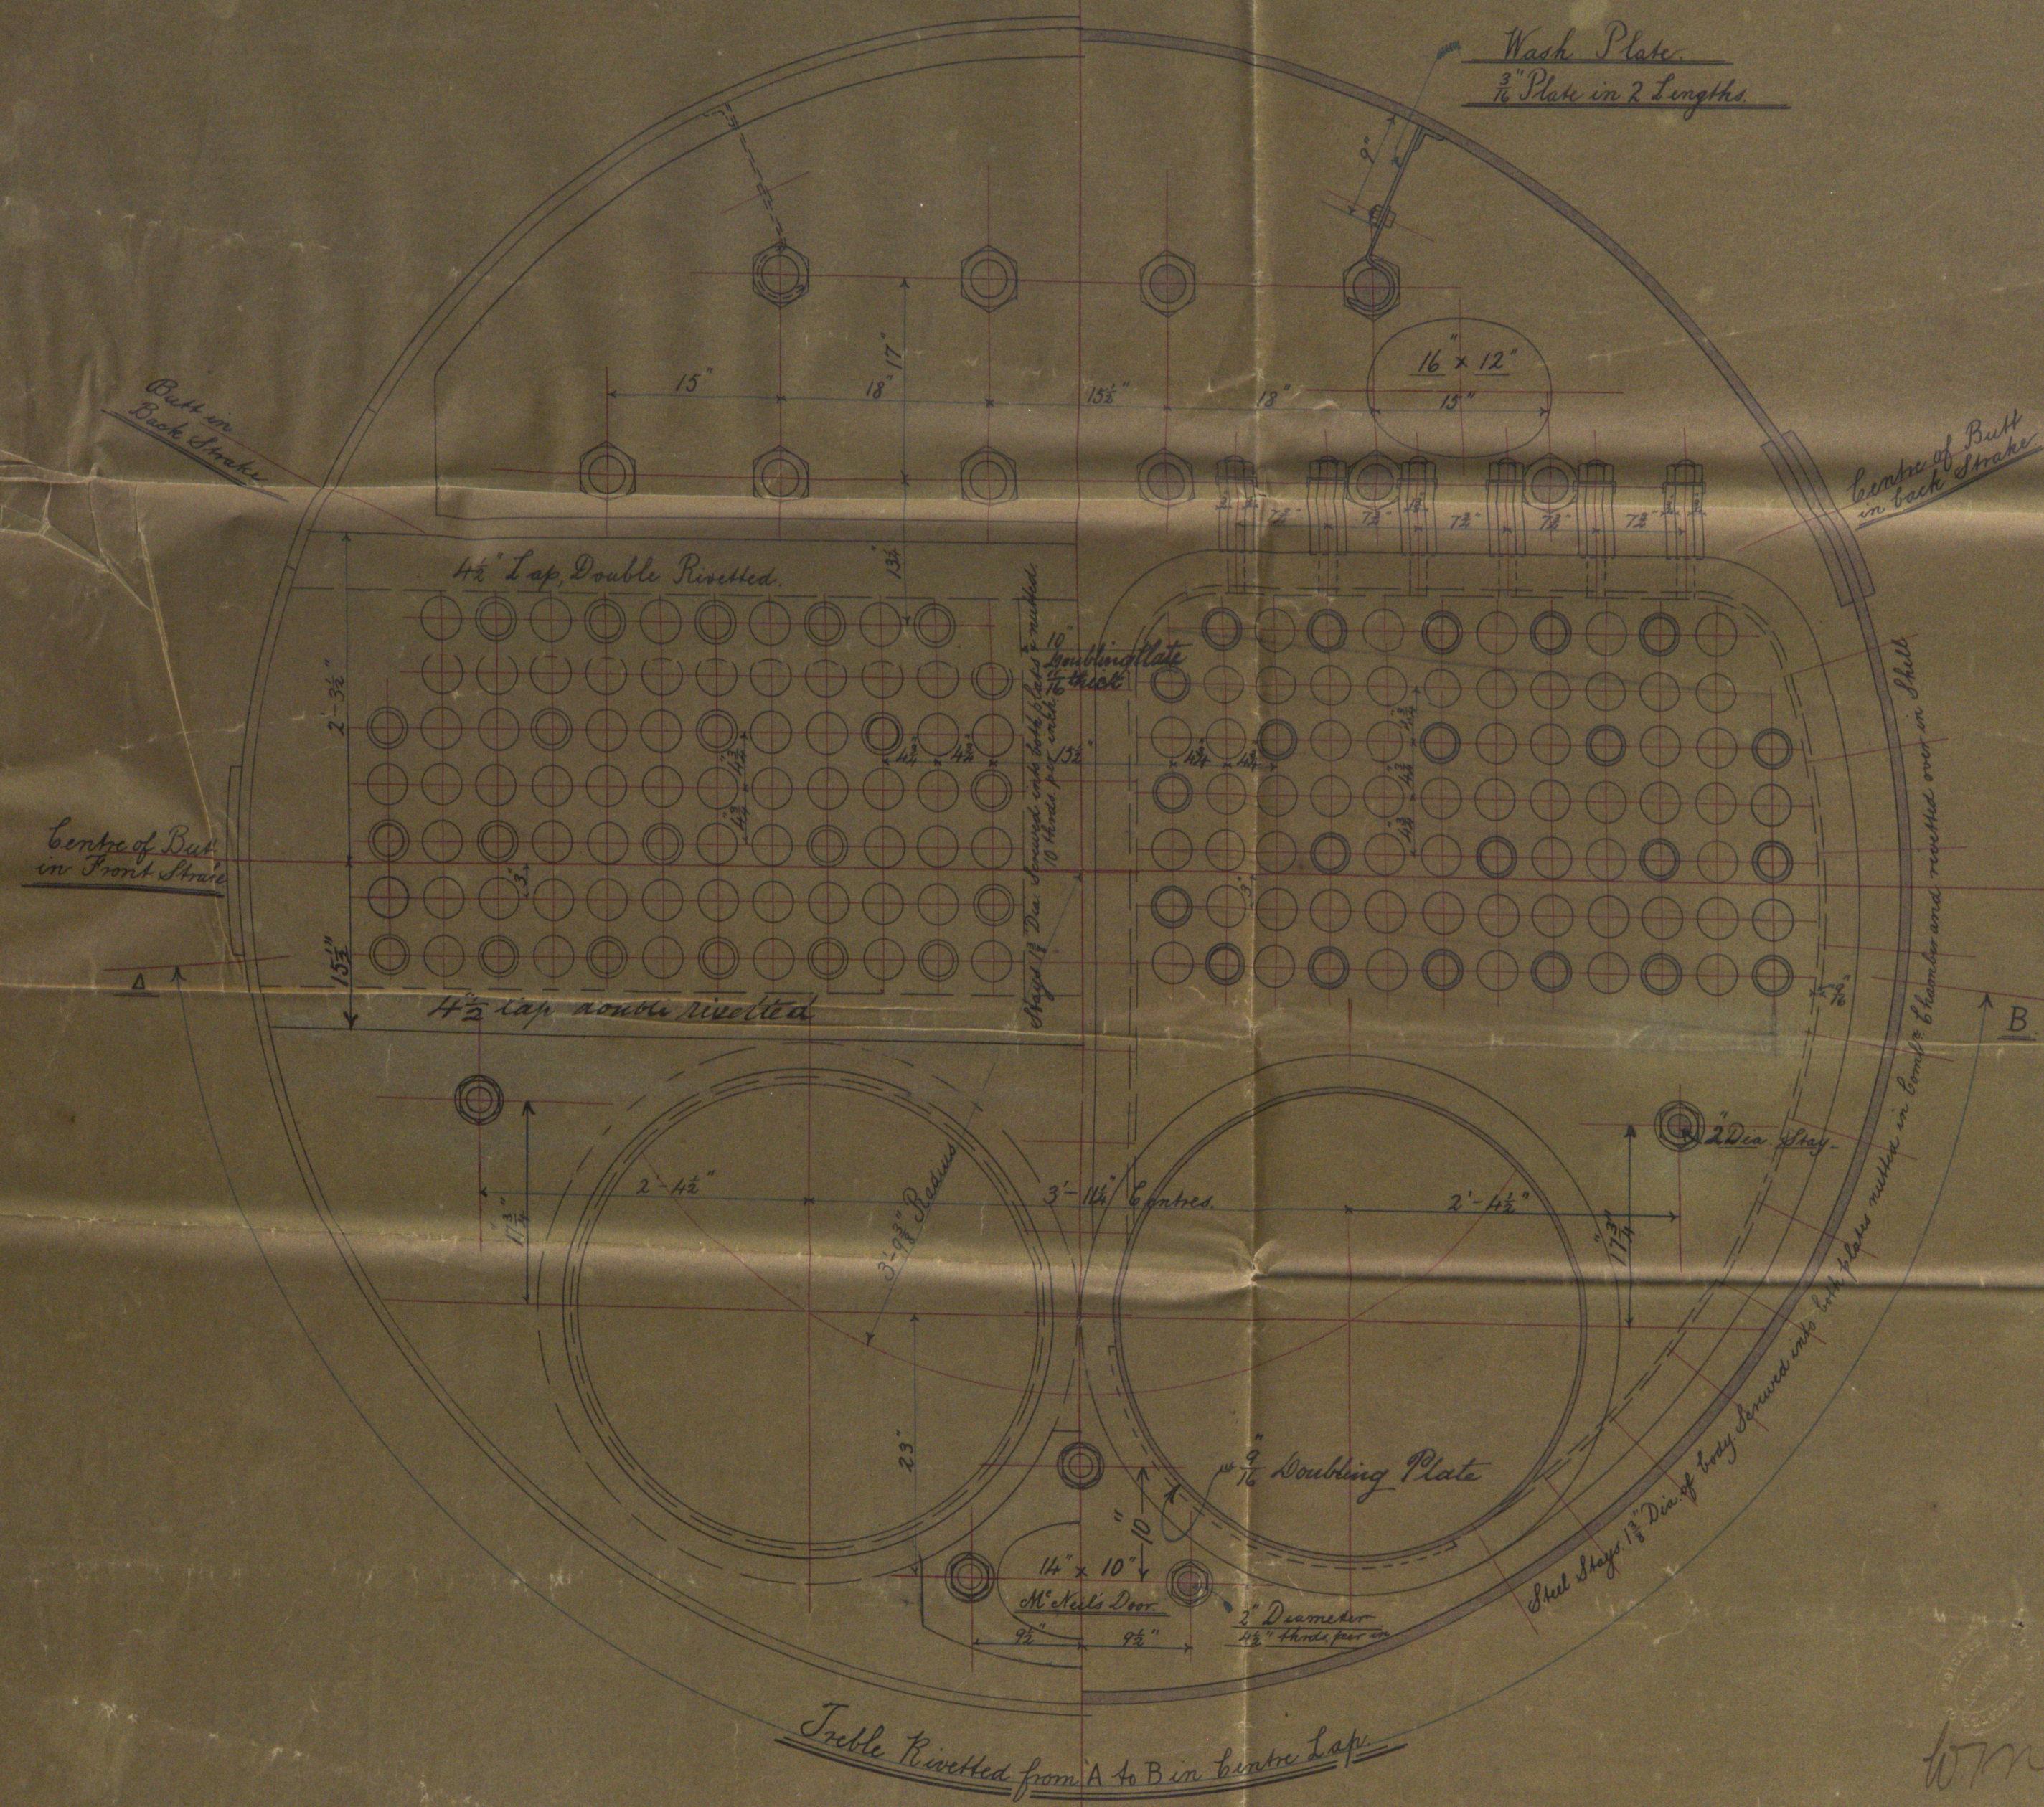

Scale 1" = 1 Foot

MACILWAINE & MACGILL  
LIMITED  
20 OCT 1890  
SHIP BUILDERS AND ENGINEERS  
BELFAST

Lloyd's Register  
Foundation



S.S. "Steam Fisher"  
Dec Rpt 3916

Handwritten text on the inside cover of the book, likely a title or dedication, written in cursive script.

2/11/11

Lloyd's Register  
Foundation