



L. L. Lawrence

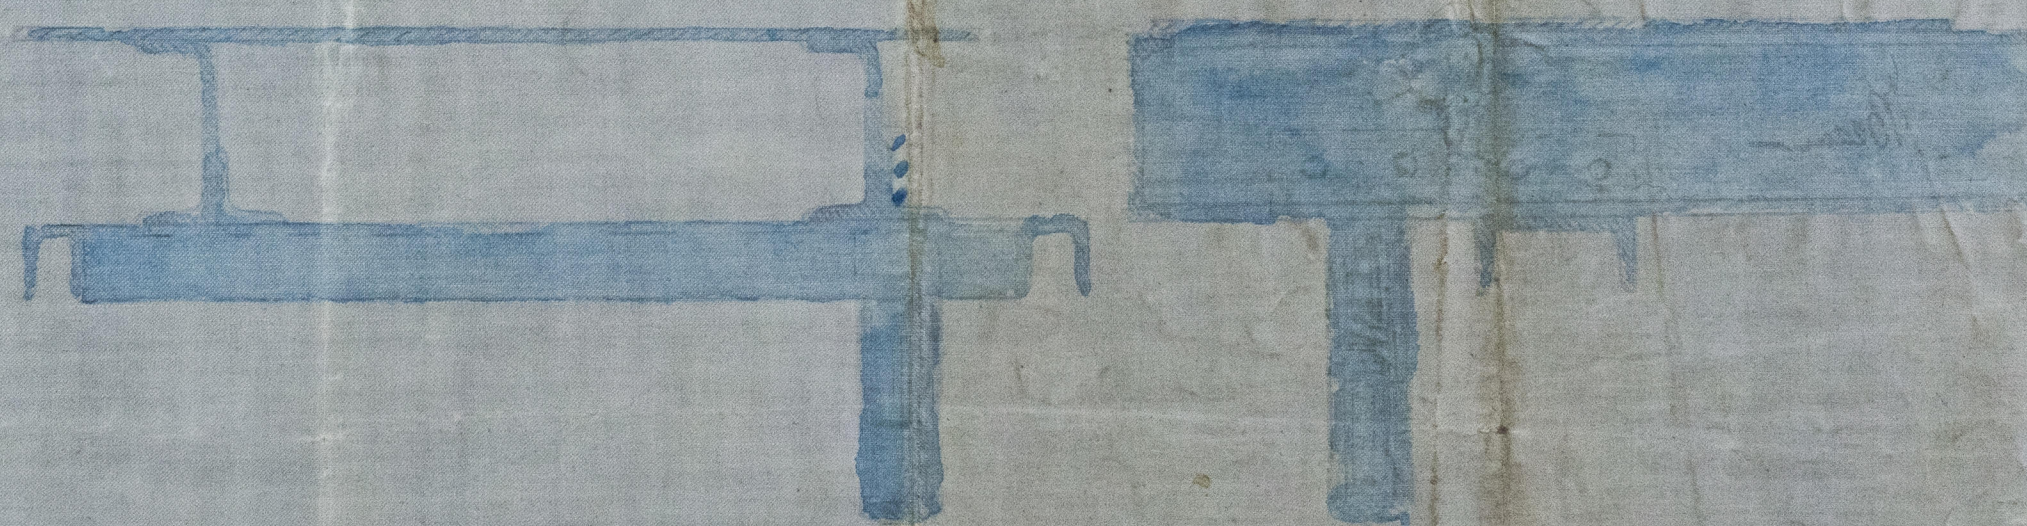



S. L. Cheshire Bel. Rpt. No 3970

THU 13 NOV 90  
TUE 18 NOV 90

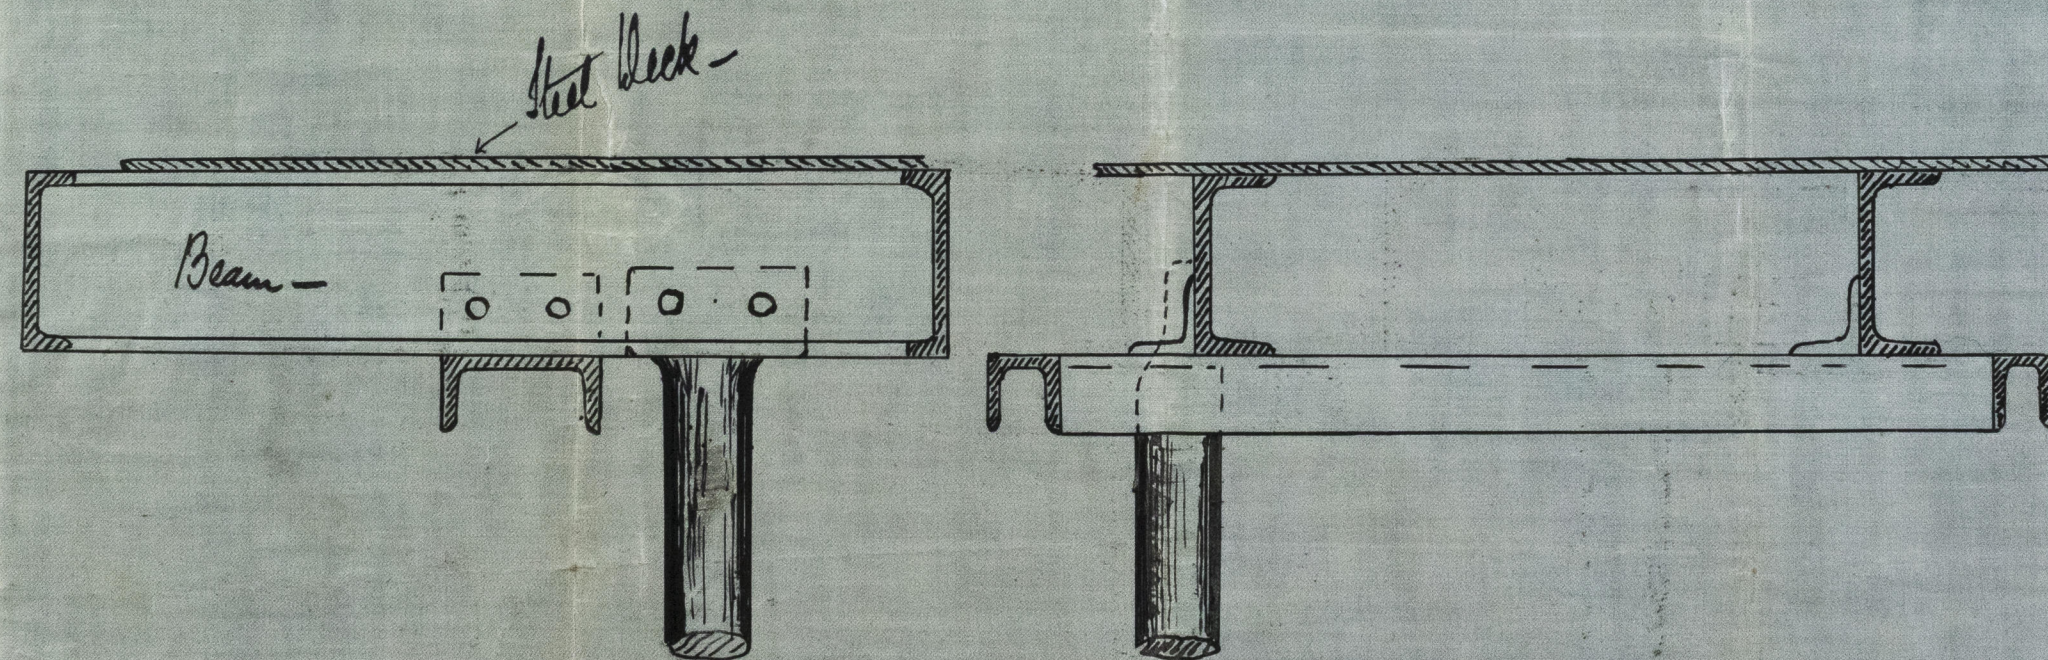

No 240 + 241 also 245-246-247-248-249 + 50  
Scale  $1\frac{1}{2}$  inch = 1 foot.

J.P.L.  
12/11/90

6/11/90  
10.11.90

© 2019  
Register  
Foundation  
BEL59-0044