




FRI 31 OCT 90

(240)  
S.S. Cheshire  
Bel. Rpt. 1990

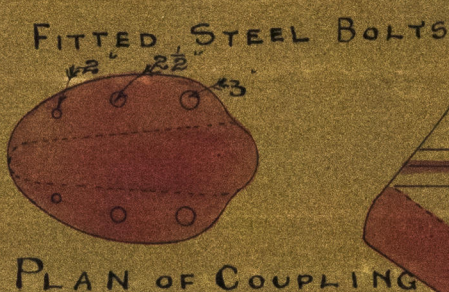


FITTED STEEL BOLTS

PLAN OF COUPLING

STEEL KEY 2 x 1 1/2  
FASTENED TO BOTTOM  
PIECE BY STEEL TAP BOLTS

ALTERNATE ARMS ON  
OPPOSITE SIDES OF  
RUDDER FRAME

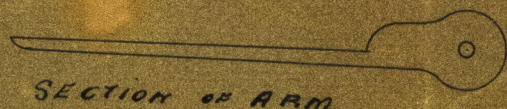

SECTION OF ARM

SECTION OF  
ARM

HOLE 1/8 DIA. IN ARMS  
COUNTER SUNK ON  
OUTSIDE  
as marked on mould.

Harland & Wolff Ltd  
Ship & Engineers  
Belfast

PARTS COLOURED RED TO BE MACHINED

H. 651.

31/10/90

N<sup>o</sup> 240-1

CAST STEEL RUDDER FRAME

SCALE 1/2" = ONE FOOT



21  
10  
90

2019-0048



S. J. Cheshire  
Ref Rpt 3940



© 2019  
Lloyd's Register  
Foundation