



20th March 1891. 114

Mr 18. 114

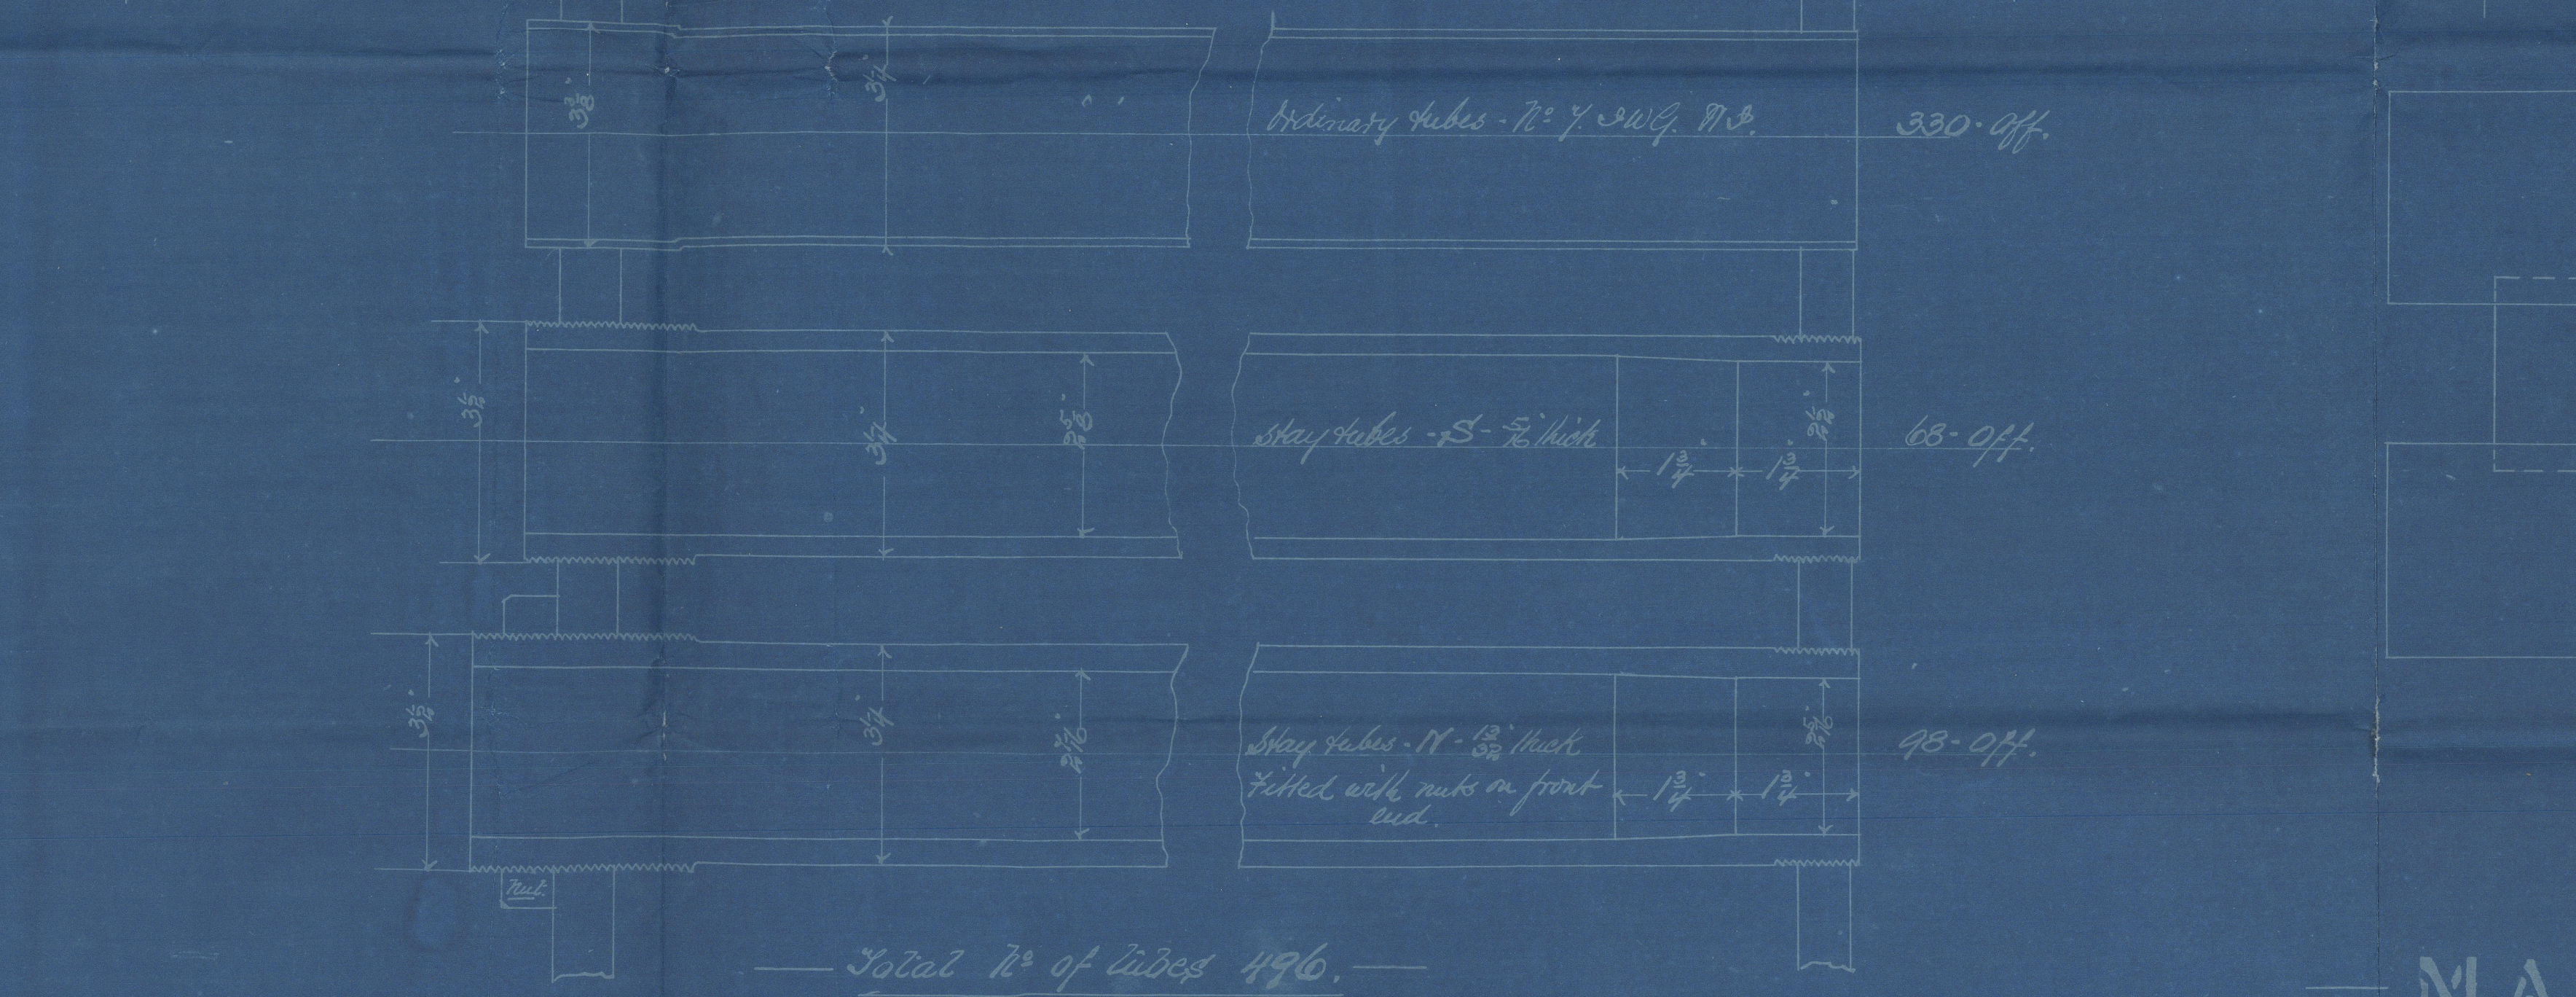



Particulars of riveting - Shell
 Longitudinal seams - Double butt straps - Riveting as shown
 Circumferential seams - Riveted as shown
 End seams - Double - Middle seams - Single riveted
 Furnaces & Combustion chambers - Single riveted 8 rivets 2 1/2 pitch
 Double - above shown 8 rivets 3 pitch
 All plates & rivets steel - All holes drilled

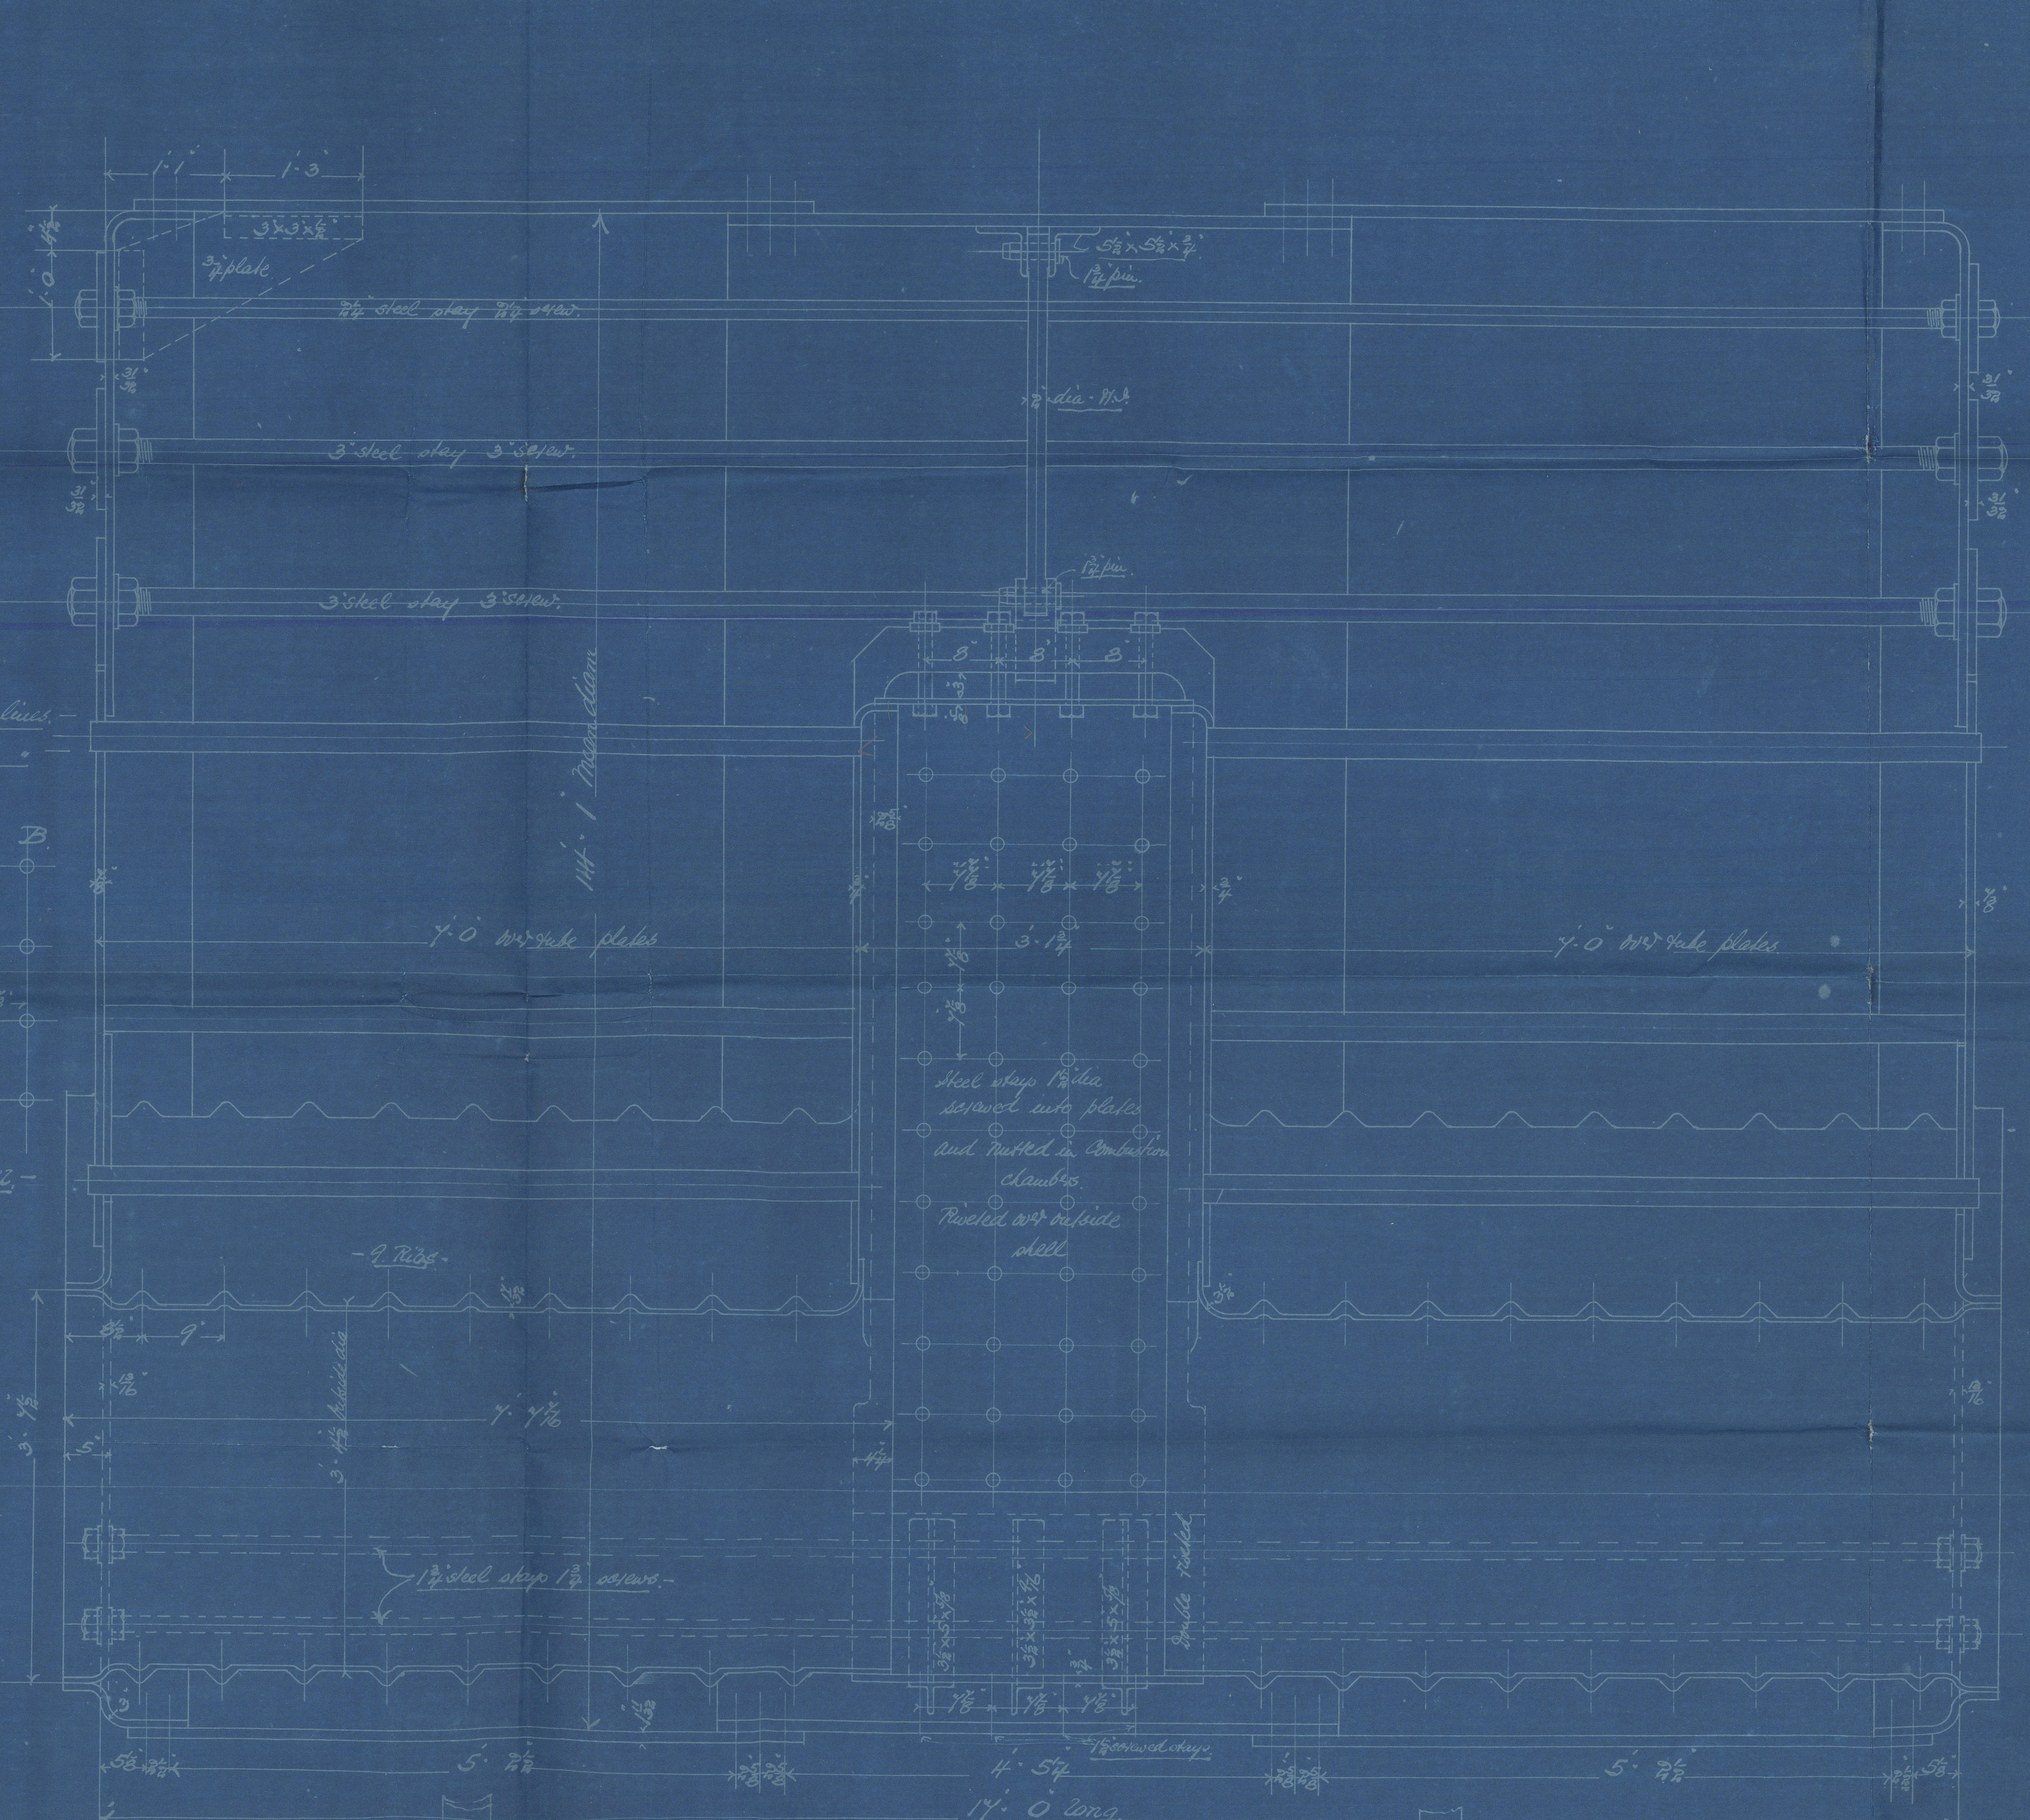



Under survey of Lloyd's & Board of Trade

Heating surfaces etc.

Tubes	2954.0 sq ft
Furnaces	248.0
Combustion chambers etc	241.0
Total	3443.0
Steam capacity	606 cu ft
Grate surface	
Height of boiler	
" " Water	

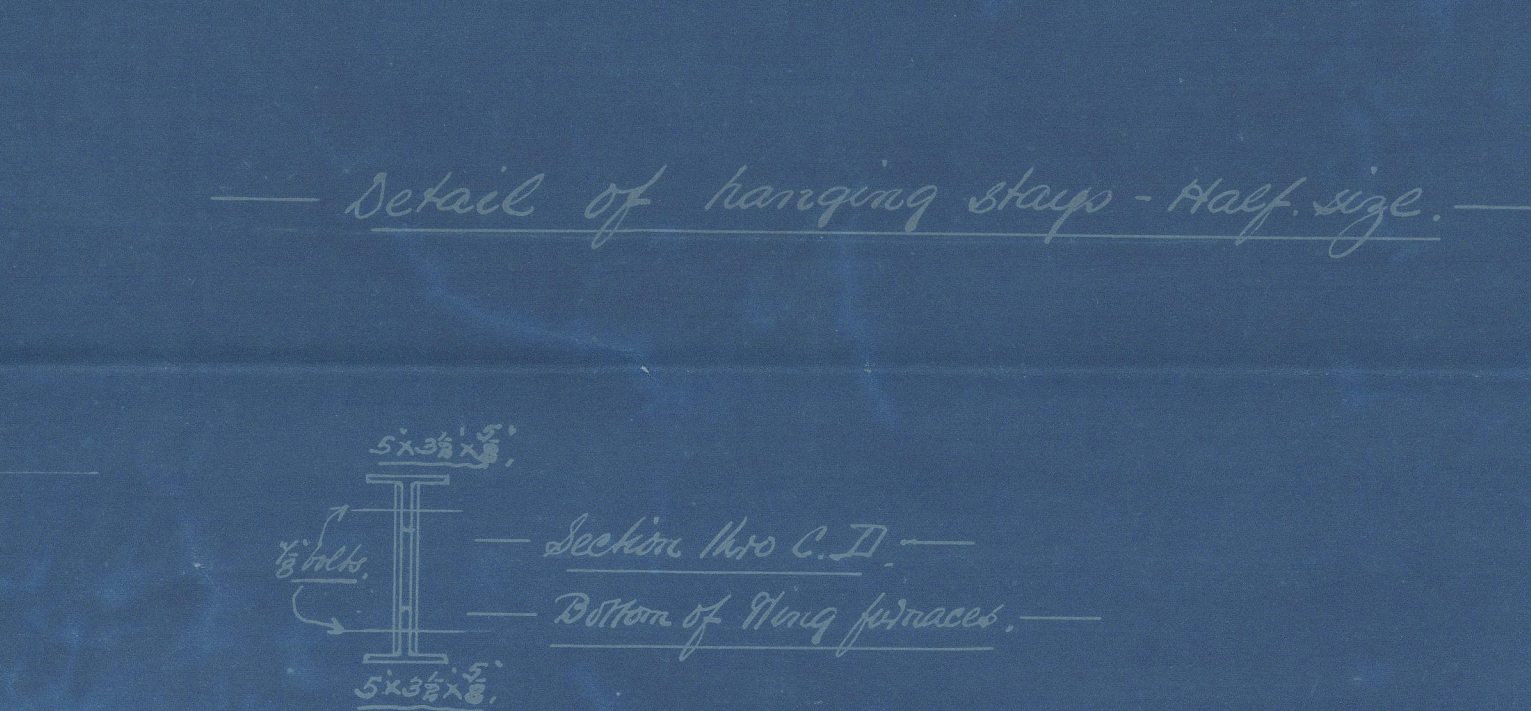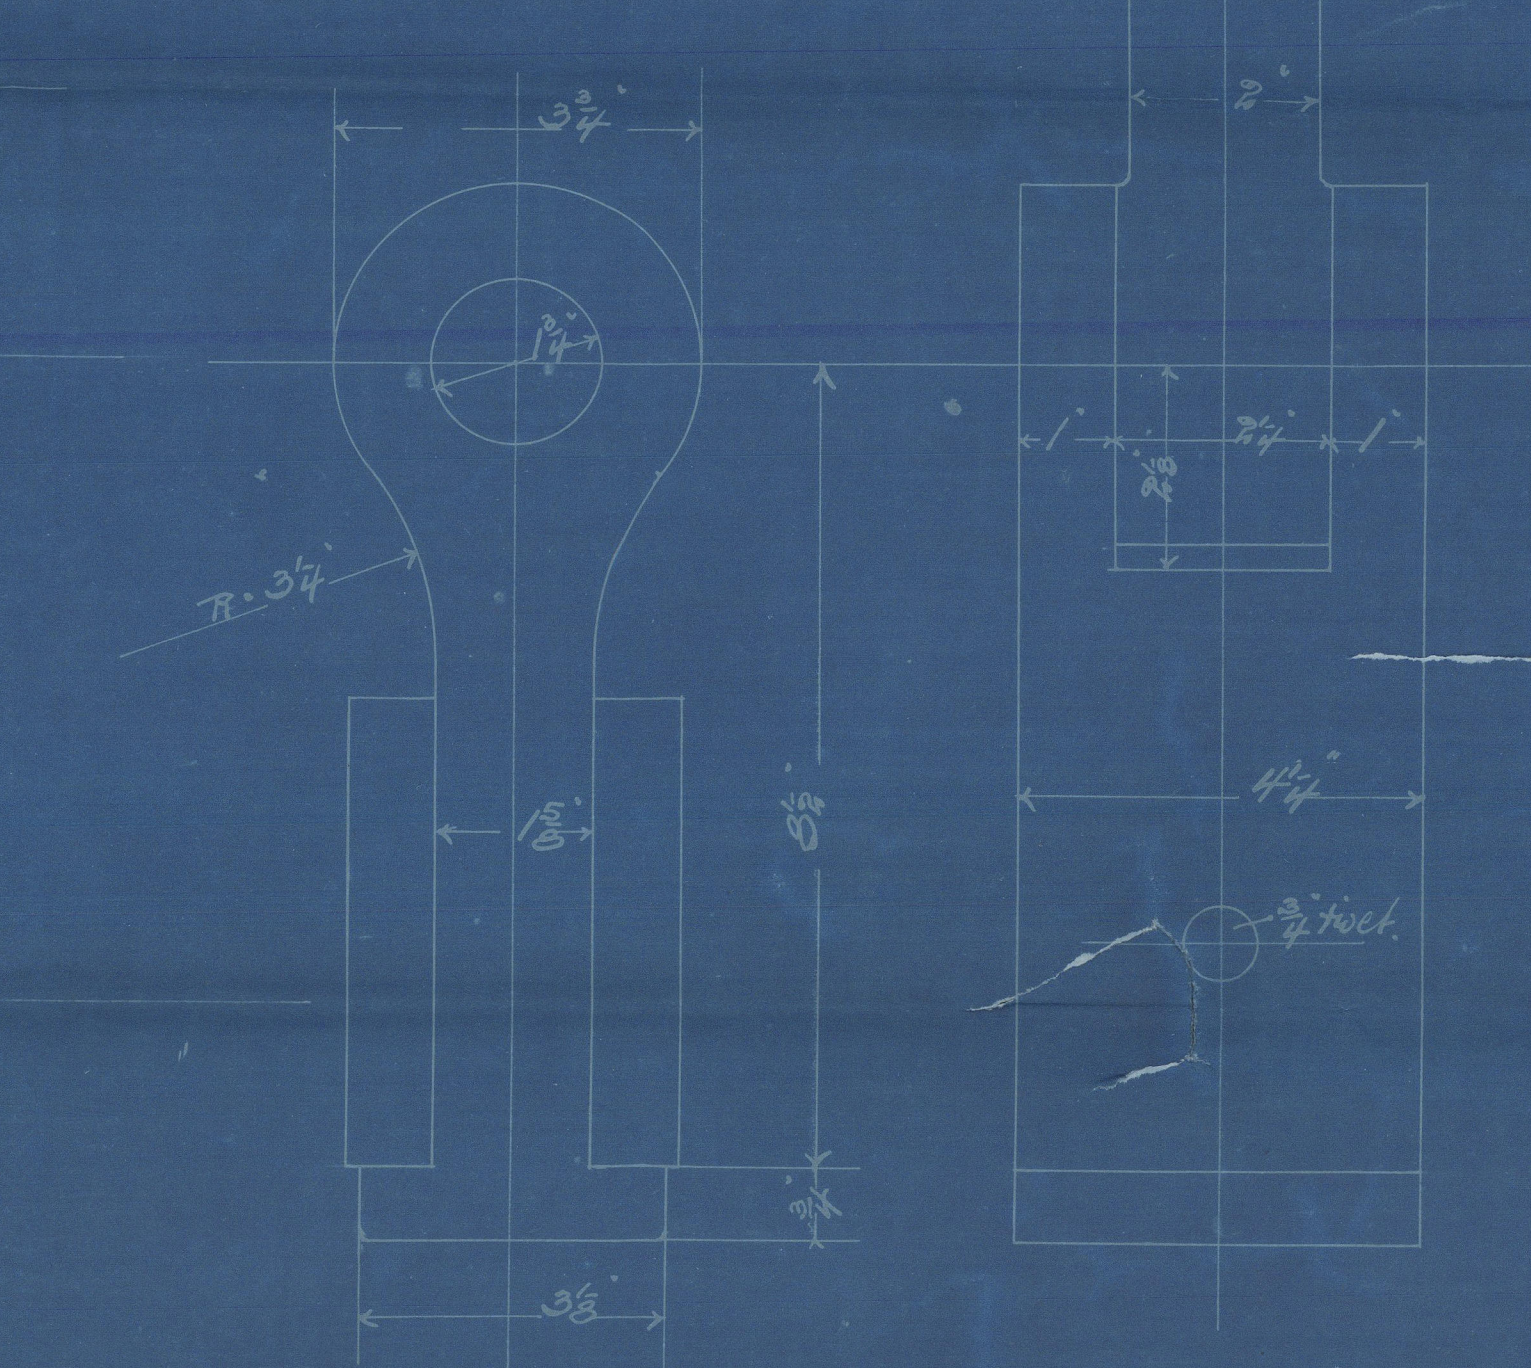

MAIN BOILERS - No. 248 - 2 OFF -
 Scale 1" = 1 foot
 Working pressure 175 lbs per sq in
 Test " 350 "

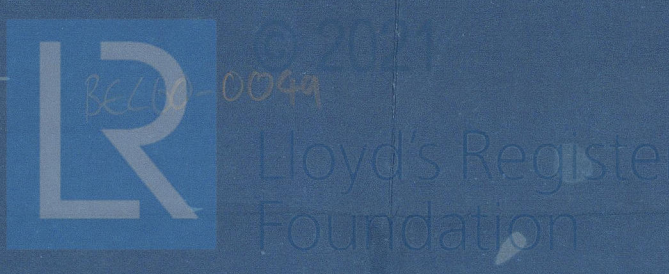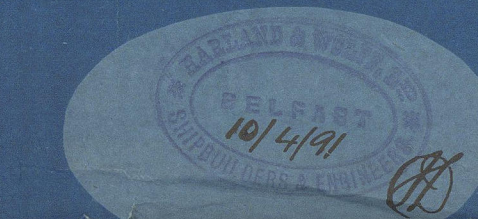


248


Noam

BEL 60-0049

1

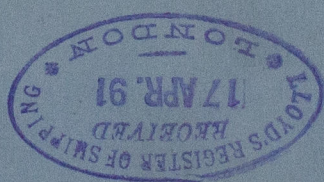

Belmont

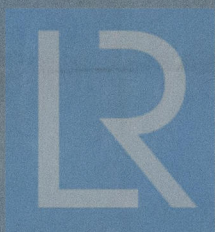

© 2021

Lloyd's Register
Foundation