


90+93

Crown of Germany

Bel Rpt No 5002

Bel 60-0101

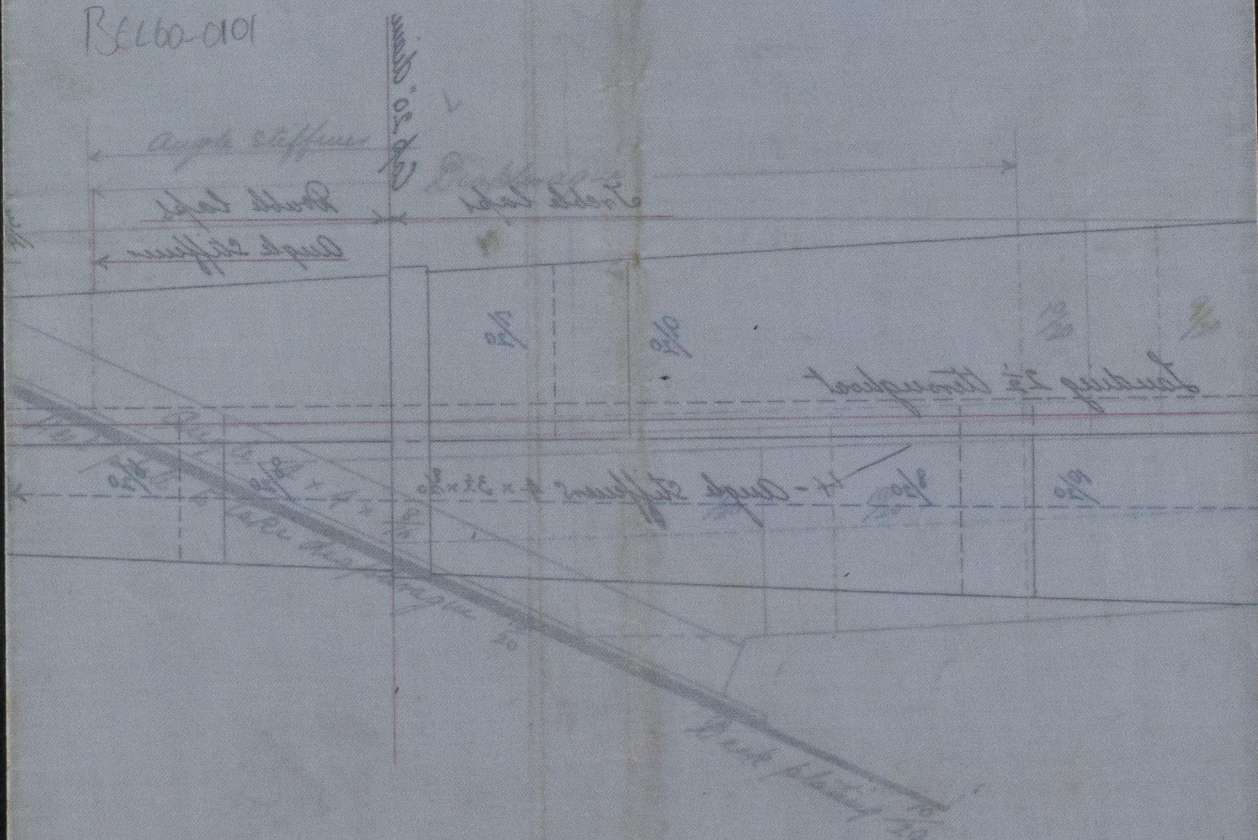

© 2019


Lloyd's Register
Foundation

13 1. 92.


Bowsprit Nos 90 and 93 Ships Scale $\frac{1}{2}$ " = One foot Lengths 1" = One foot Breadths.

EXP OP

*pinane & forward
 1000 lb weight*

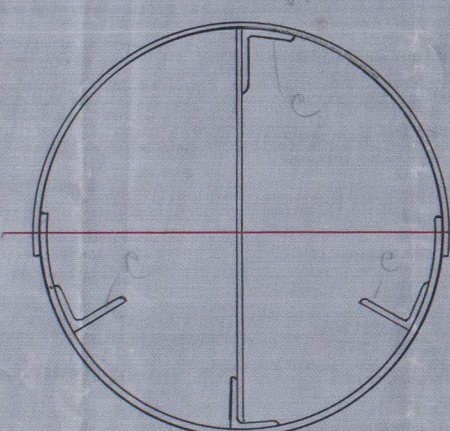

Section
4 angles heel to beyond cap

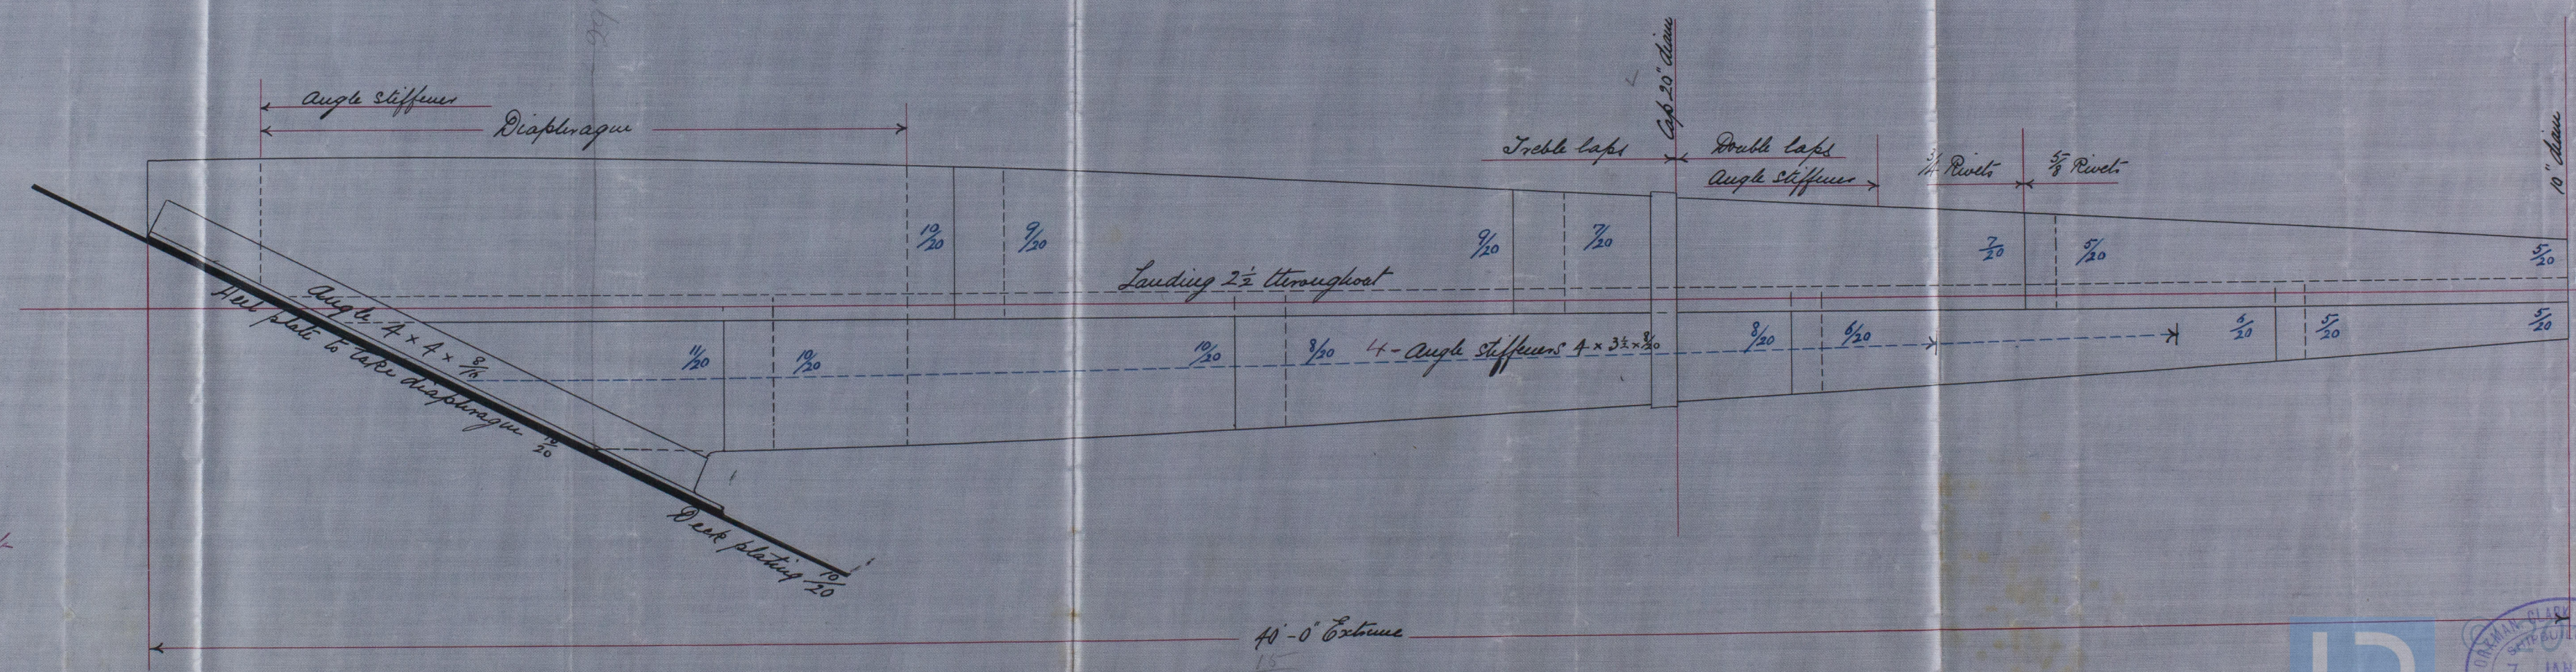

J.H.
13/1/92