



Dr. 117.92


Plan at Main Deck showing Refrigerating Engines

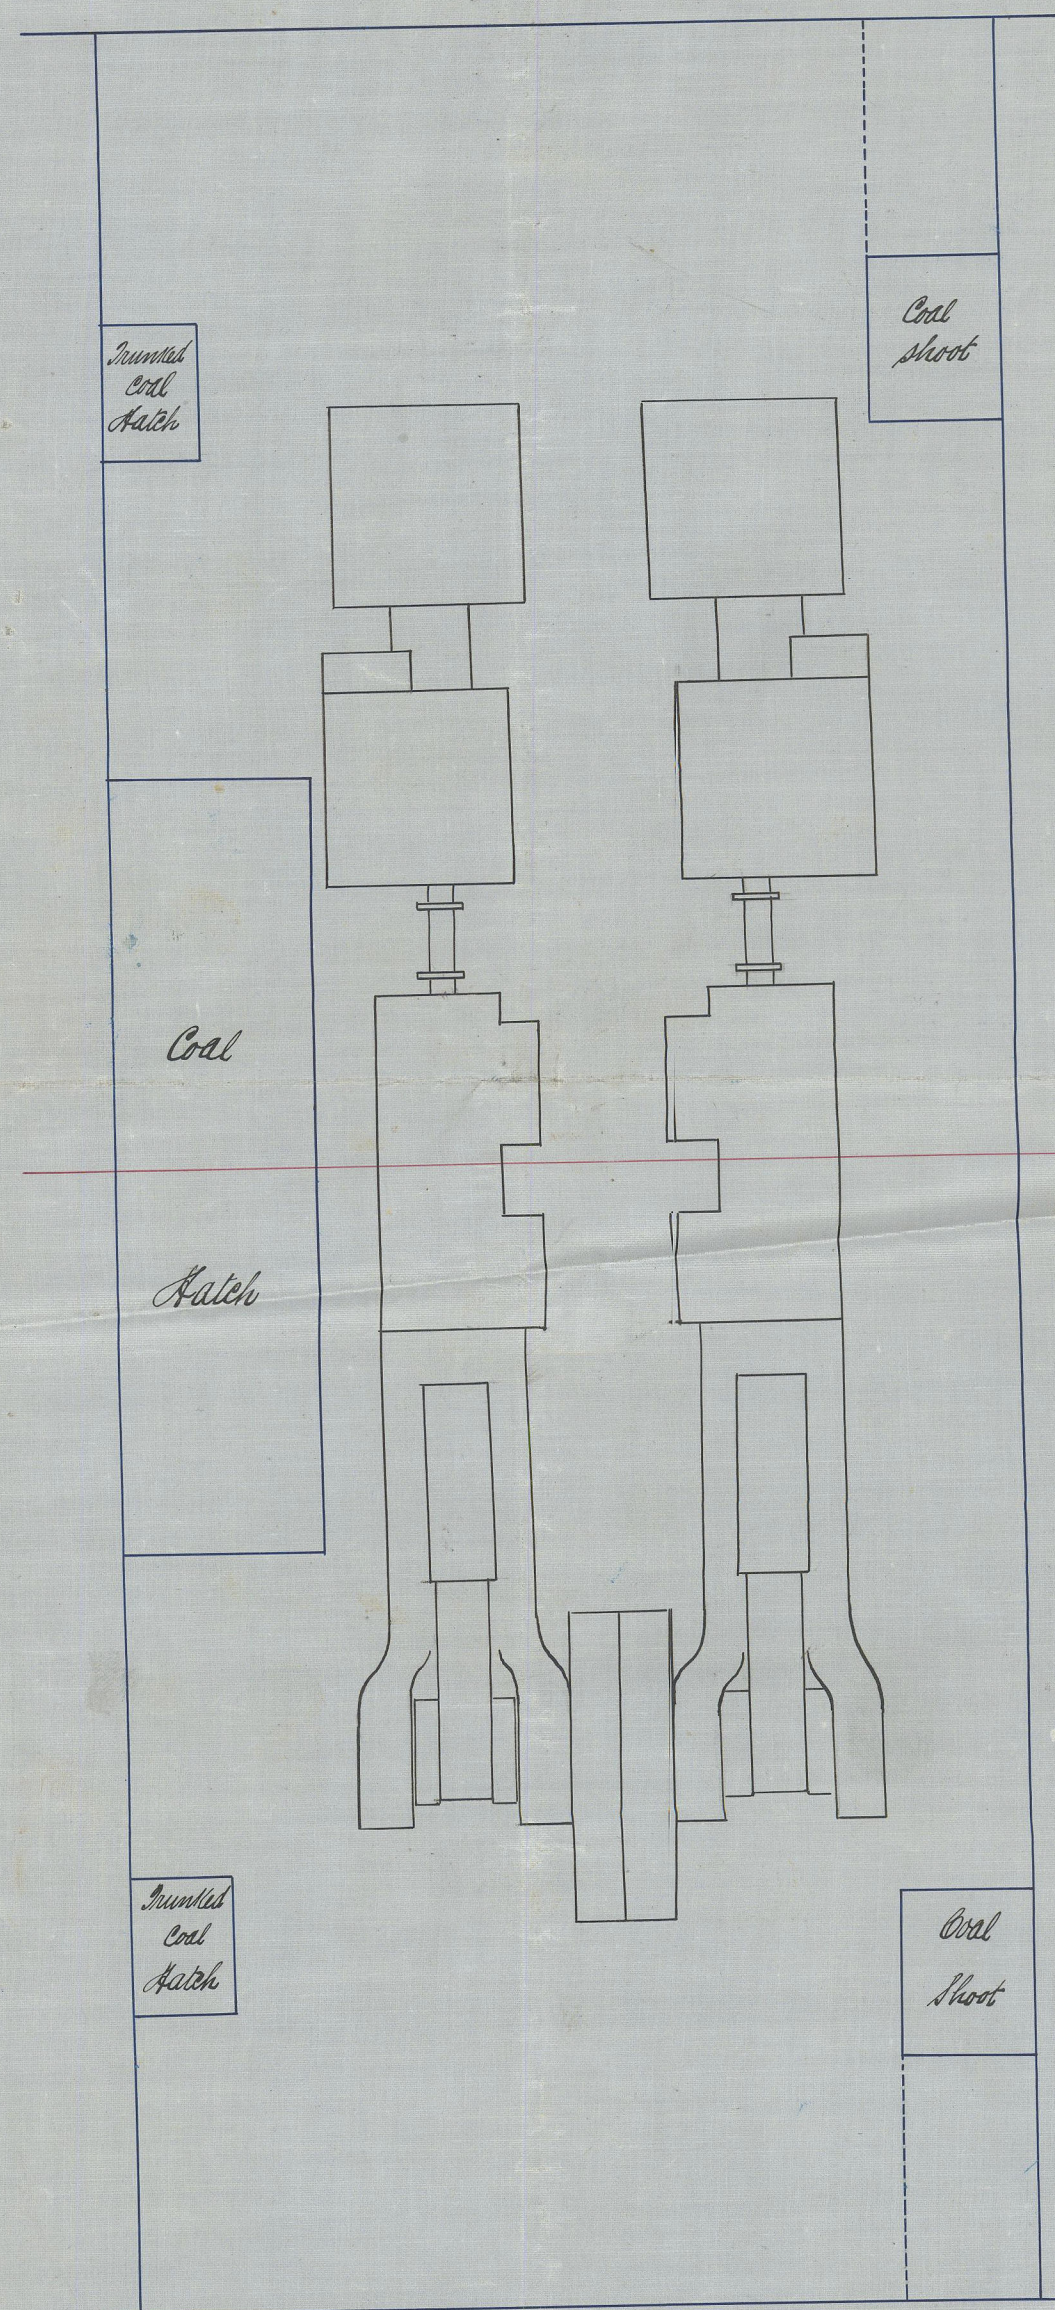

No. 91 S.S. Southern Cross
Proposed stiffening of decks for Refrigerating Machinery
Scale 1/4 inch = one foot

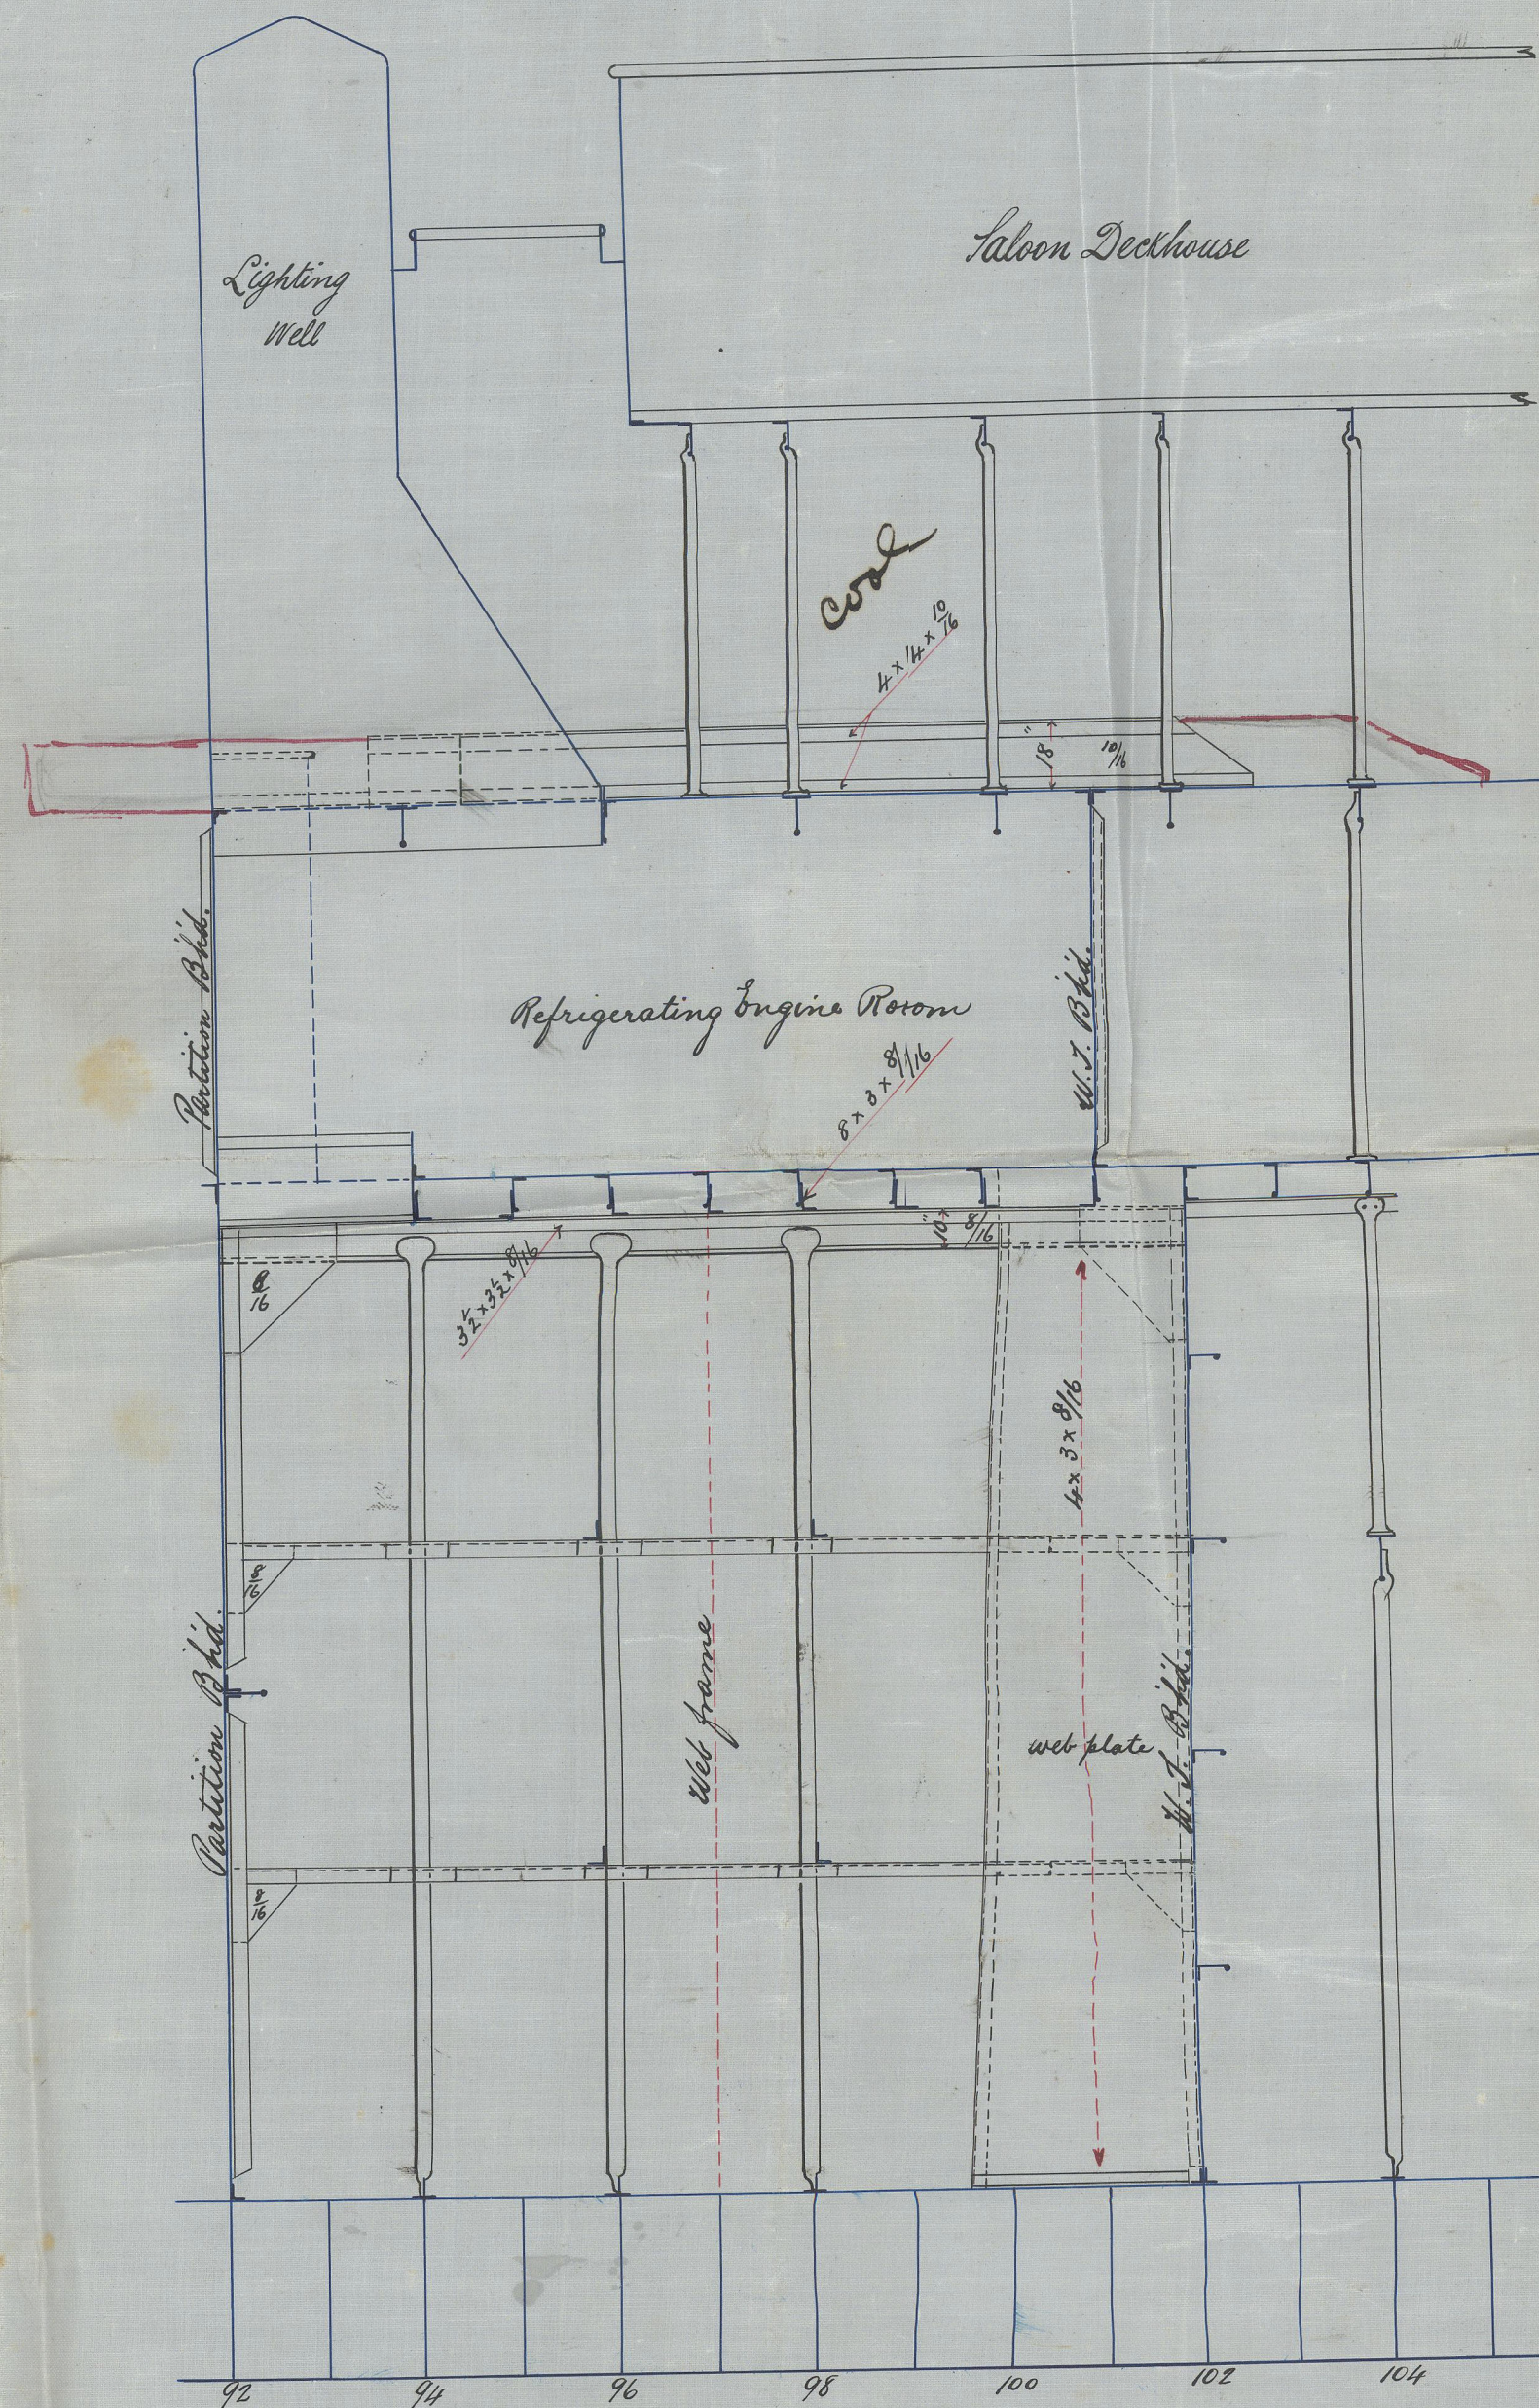

con. material
up to 100 ft. 100 ft.
100 ft.

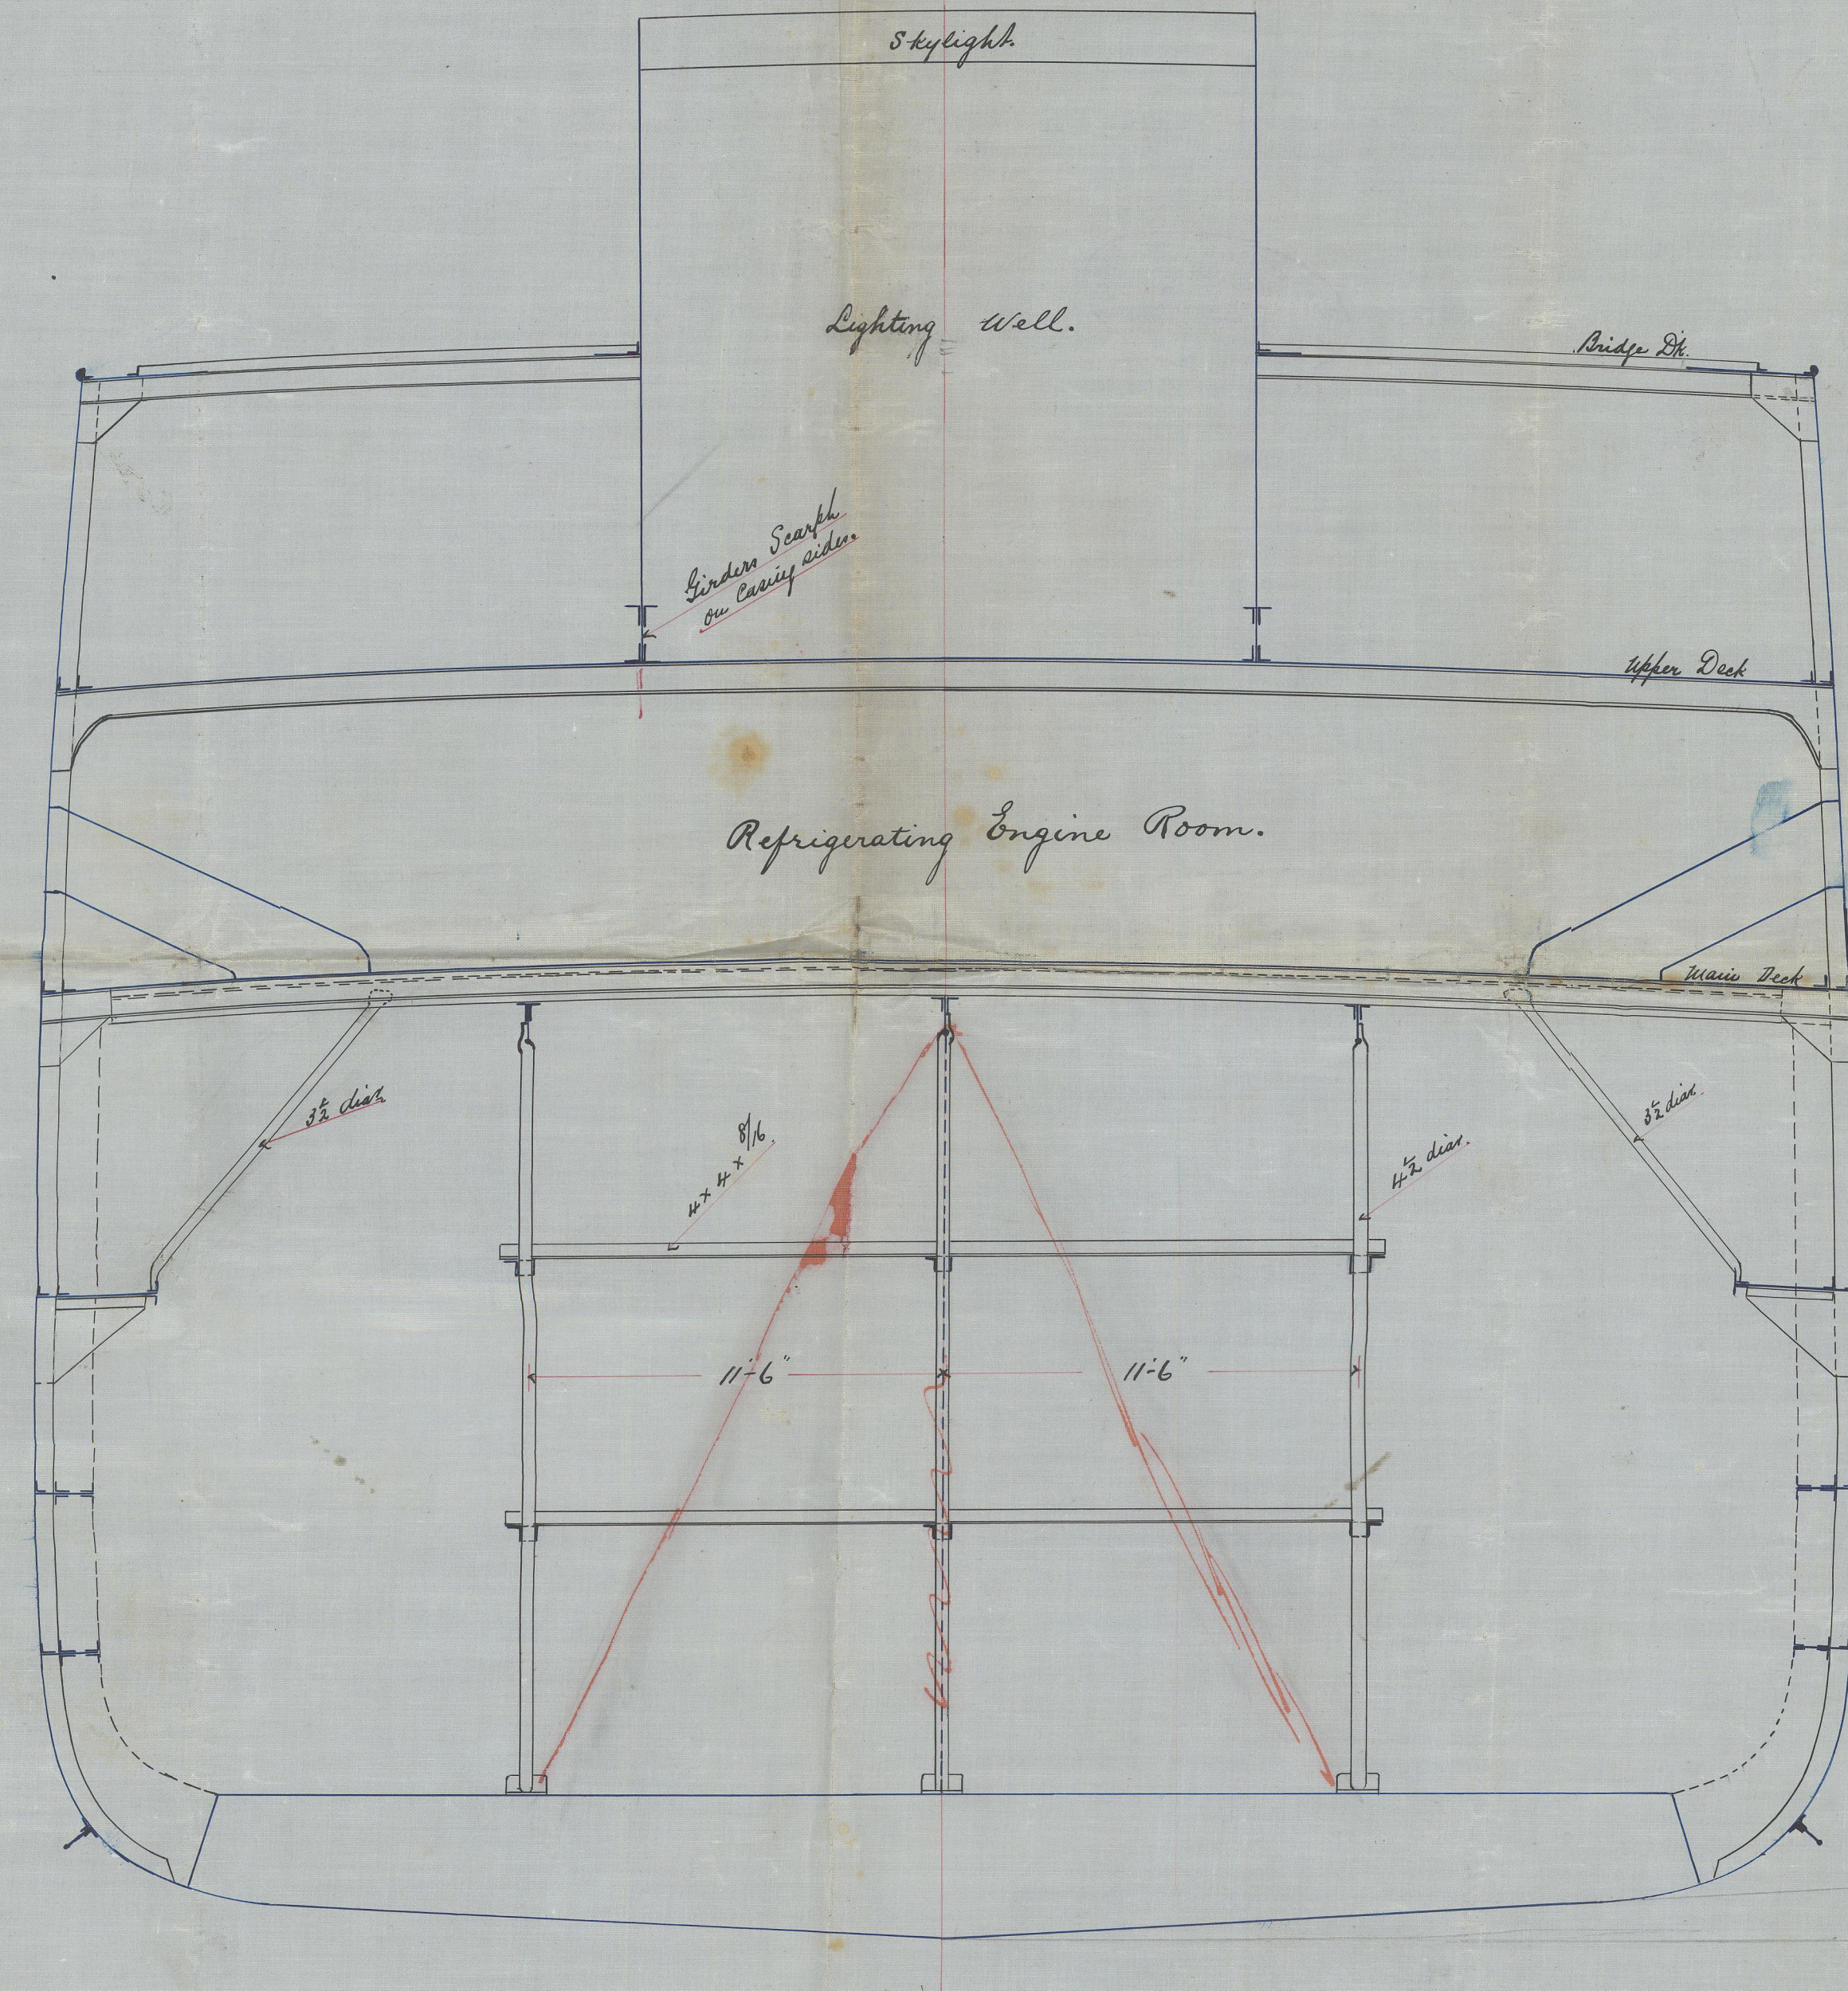

Section in way of Refrigerating Engine Room


WORKMAN CLARK & CO. LIMITED
SHIPBUILDERS
23 JUN. 92
ENGINEERS
BELFAST

Lloyd's Register
Foundation

13EL61-0058

Southern Cross
Bel. First Entry Rpt

No. 14157

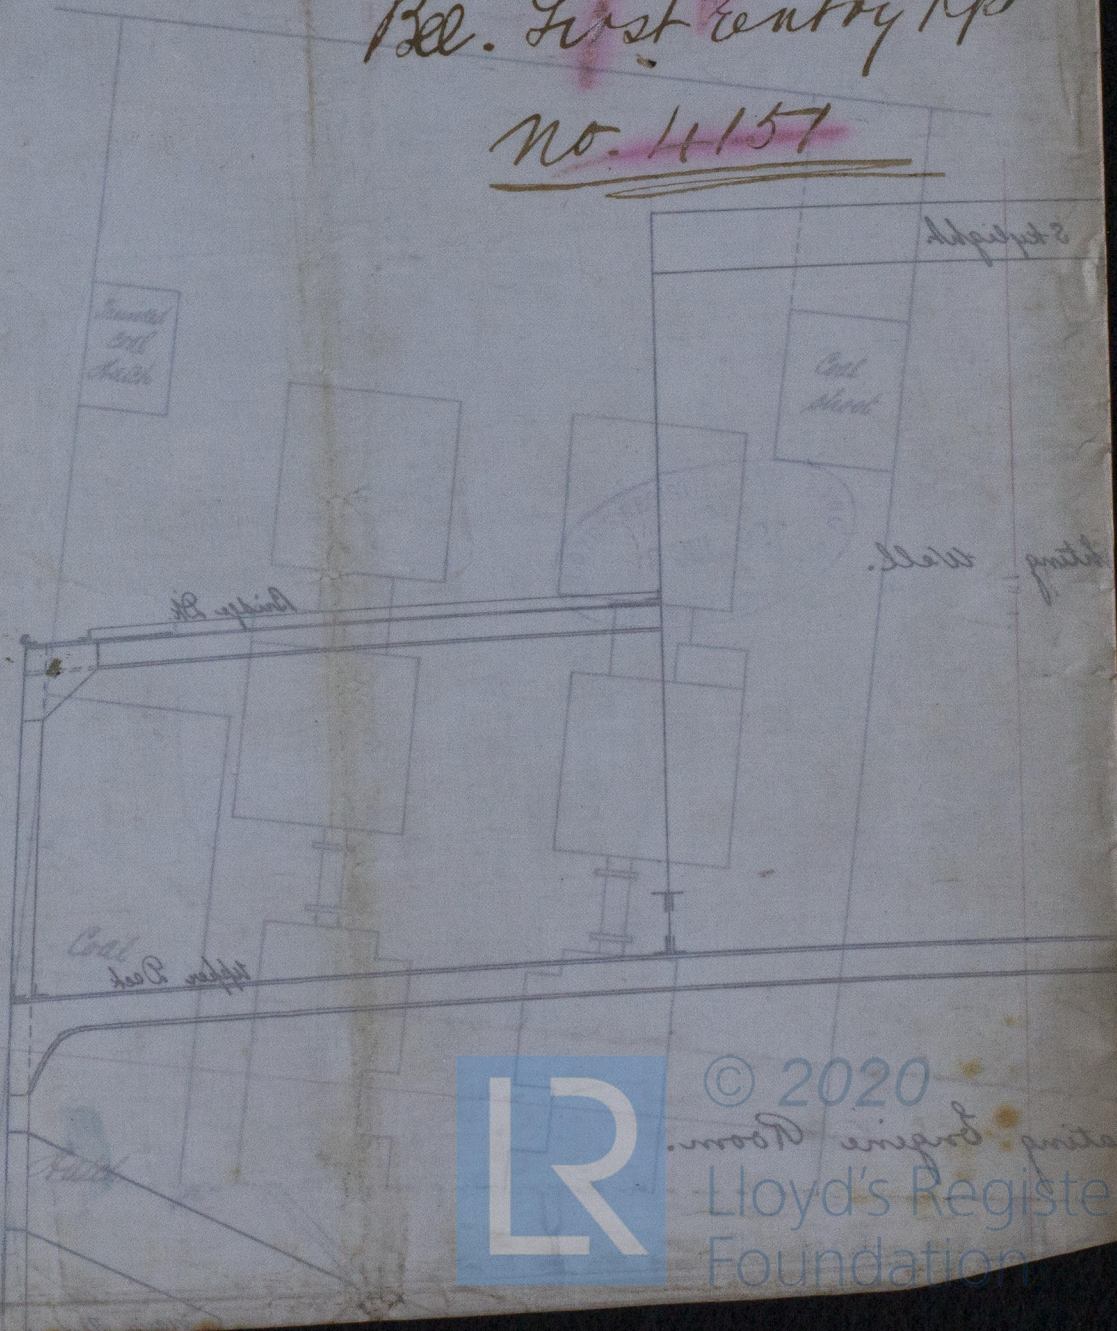

© 2020

Lloyd's Register
Foundation