

Outline Midship Section No. 91 S.S.
Scale 1/2 inch = 1 foot.

Upper Deck


10 x 1 1/2 bulb sec on alt. frames

Main Deck

9 x 3 x 1/2 on every frame (Bulb angle)

Lower Deck

11 x 1 1/2 bulb sec on alt. frames

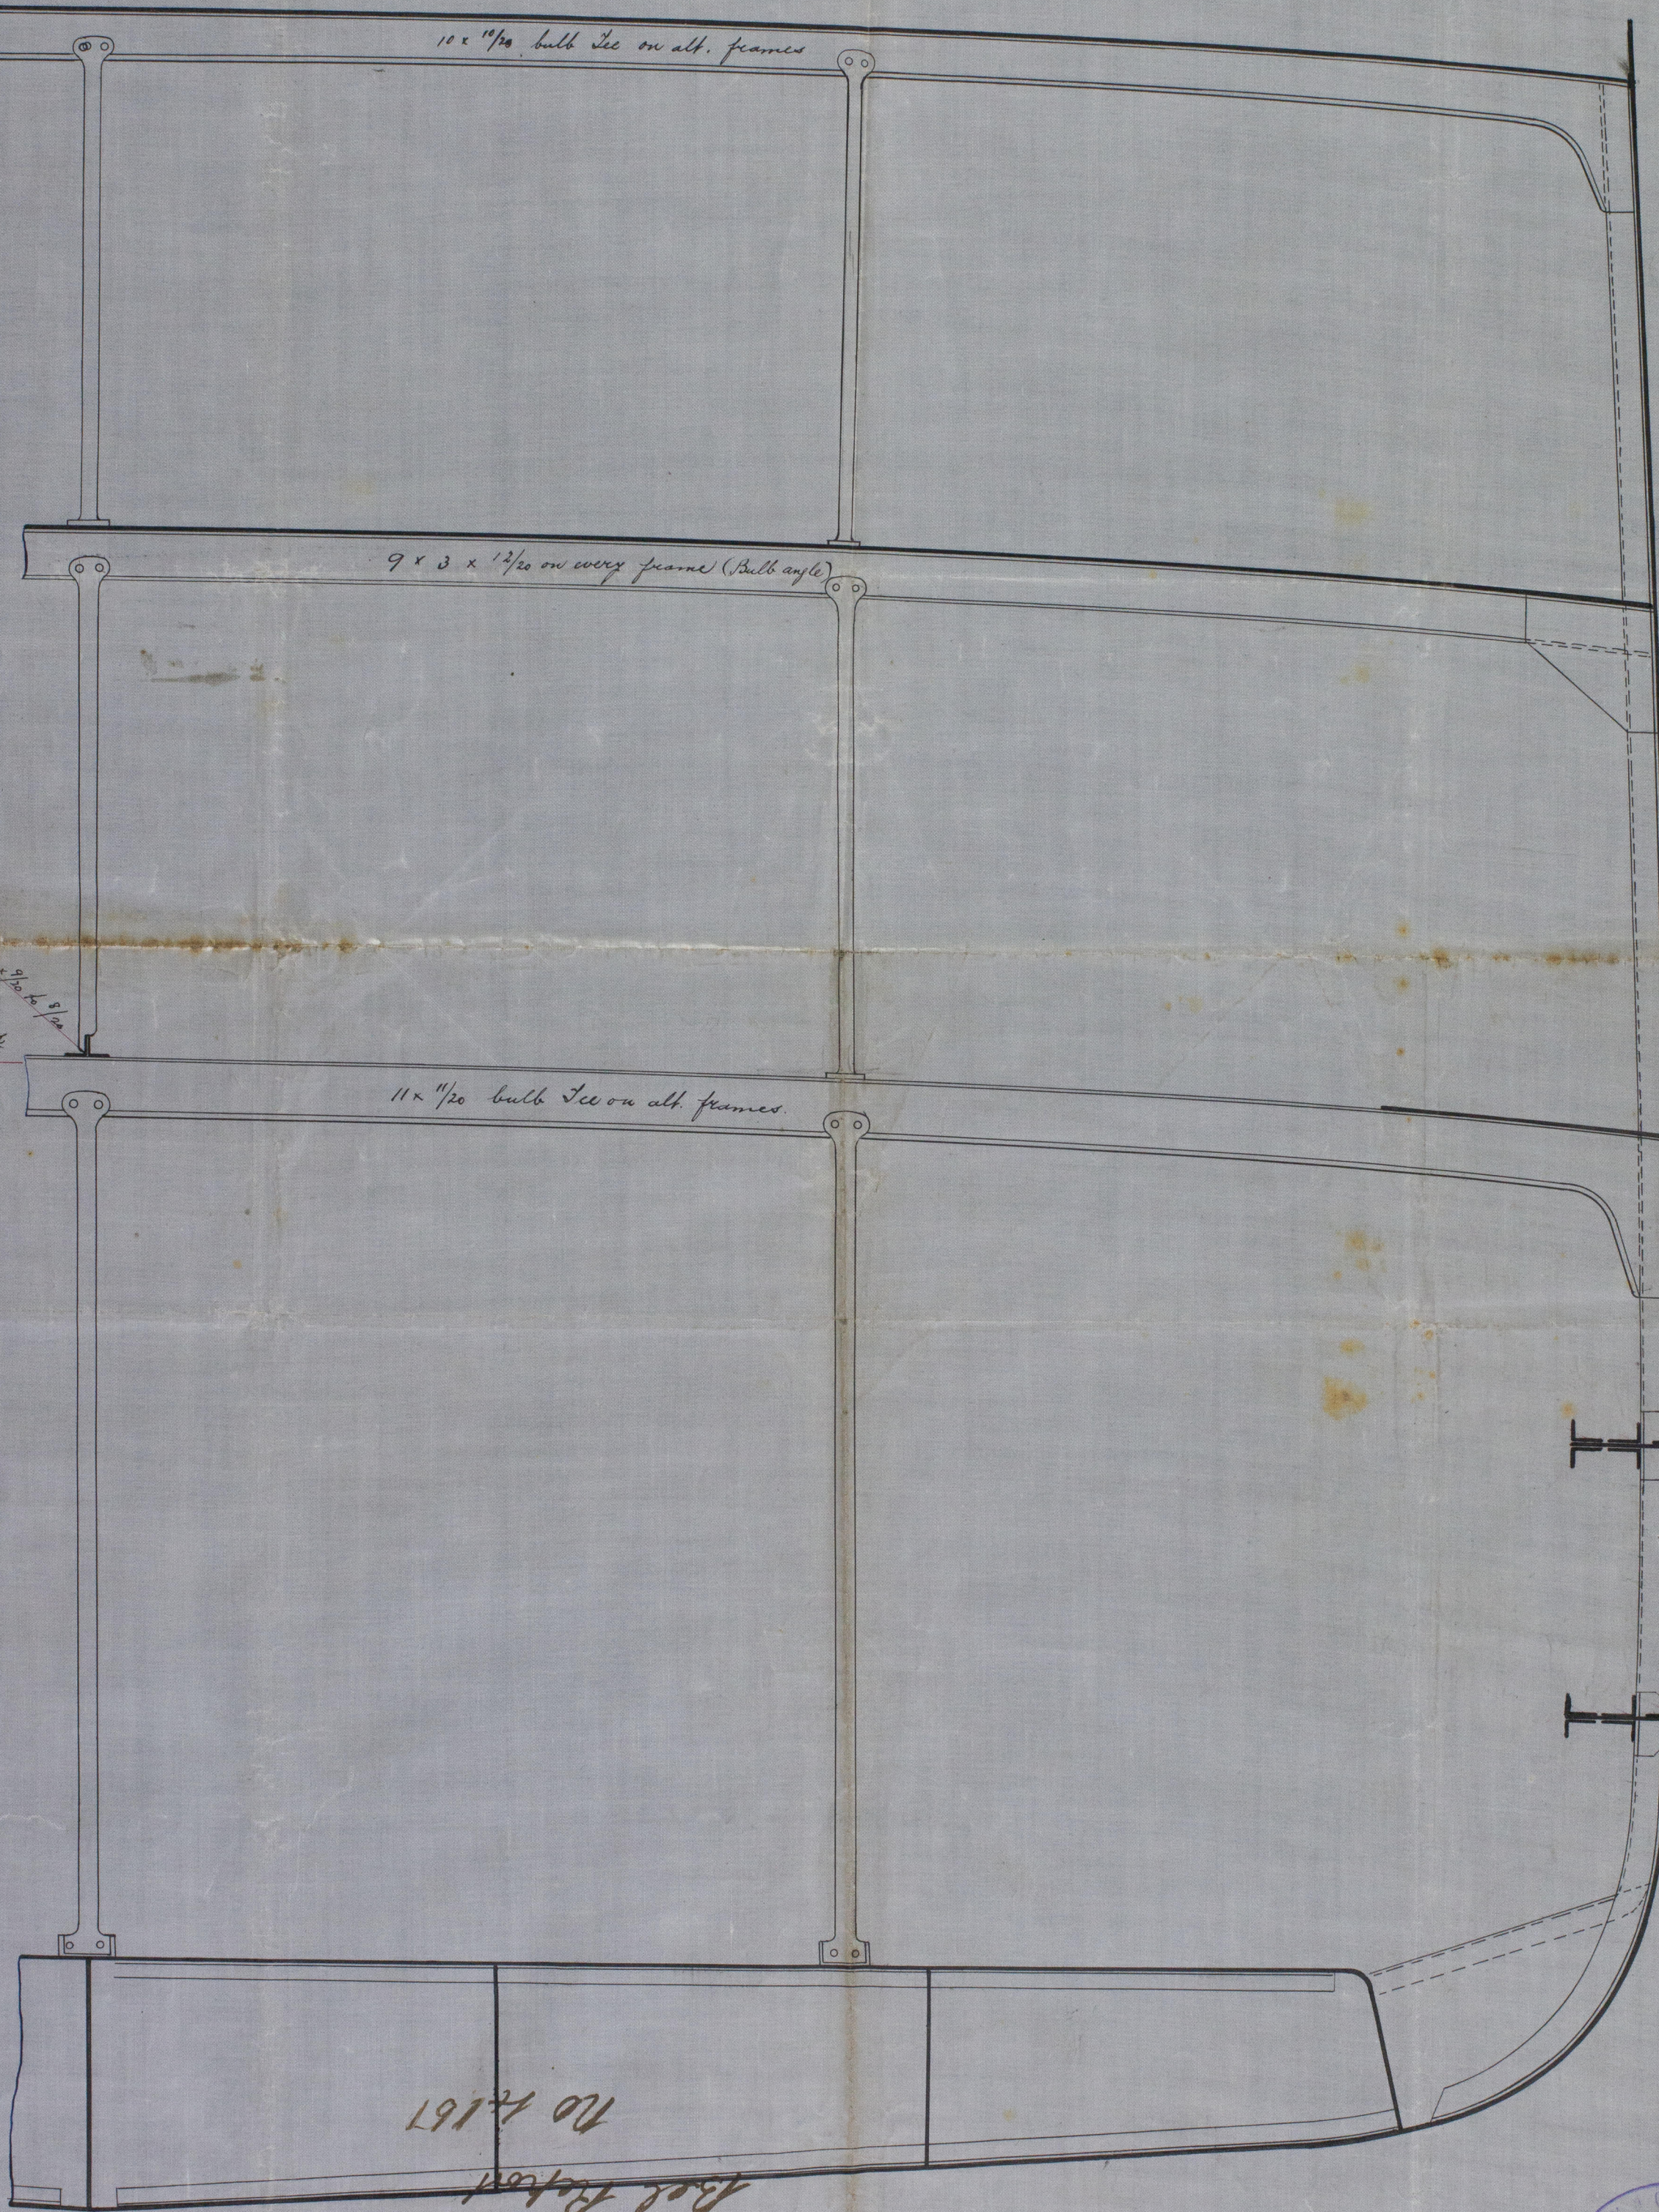

Boiler Room
No. 1161



Lloyd's Register Foundation
 BEL61-0059

Southern Cross

Bel First Entry

Rpt No 416T

BEL61-0059



No 416T
Rpt No 416T
and notes

