






For Enclosure  
 Messrs. *Lloyd's*

*Dr: 8.6.92*

*Fore. M*

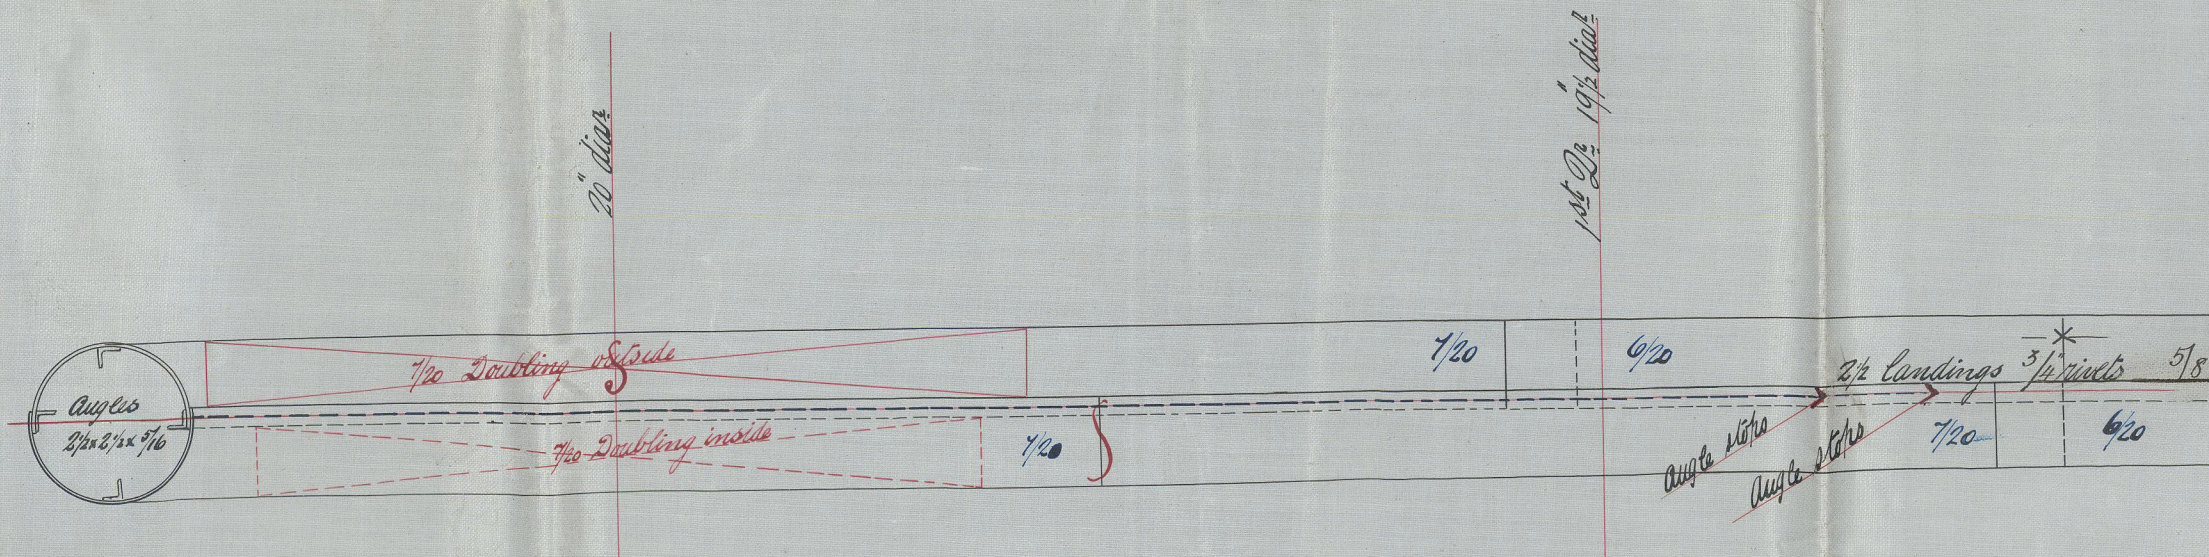

© 2020

*Fore. M*  
 Lloyd's Register  
 Foundation

*22 1 1/2 dia*




97

Lawrston

Bel. First Entry

Rpt No 4198

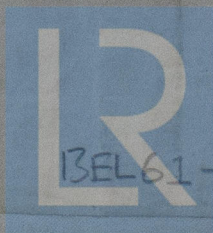

BEL61-0089

© 2020

Lloyd's Register  
Foundation