


5.9.92
2.9.92

Rudder Frame N° 102 S.S.

Scale 1" = One foot.


Face of Rudder frame.

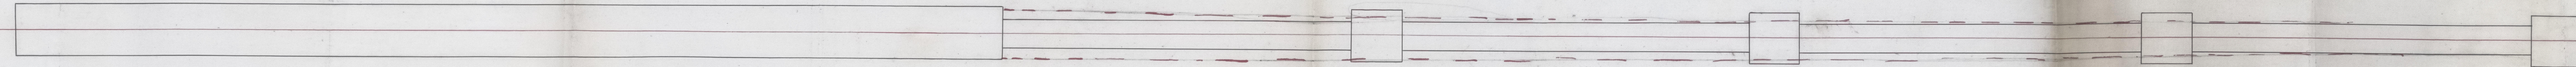

Section thro A.B.

All rivet holes $\frac{15}{16}$ Counter sunk on outside.

Section thro E.F.

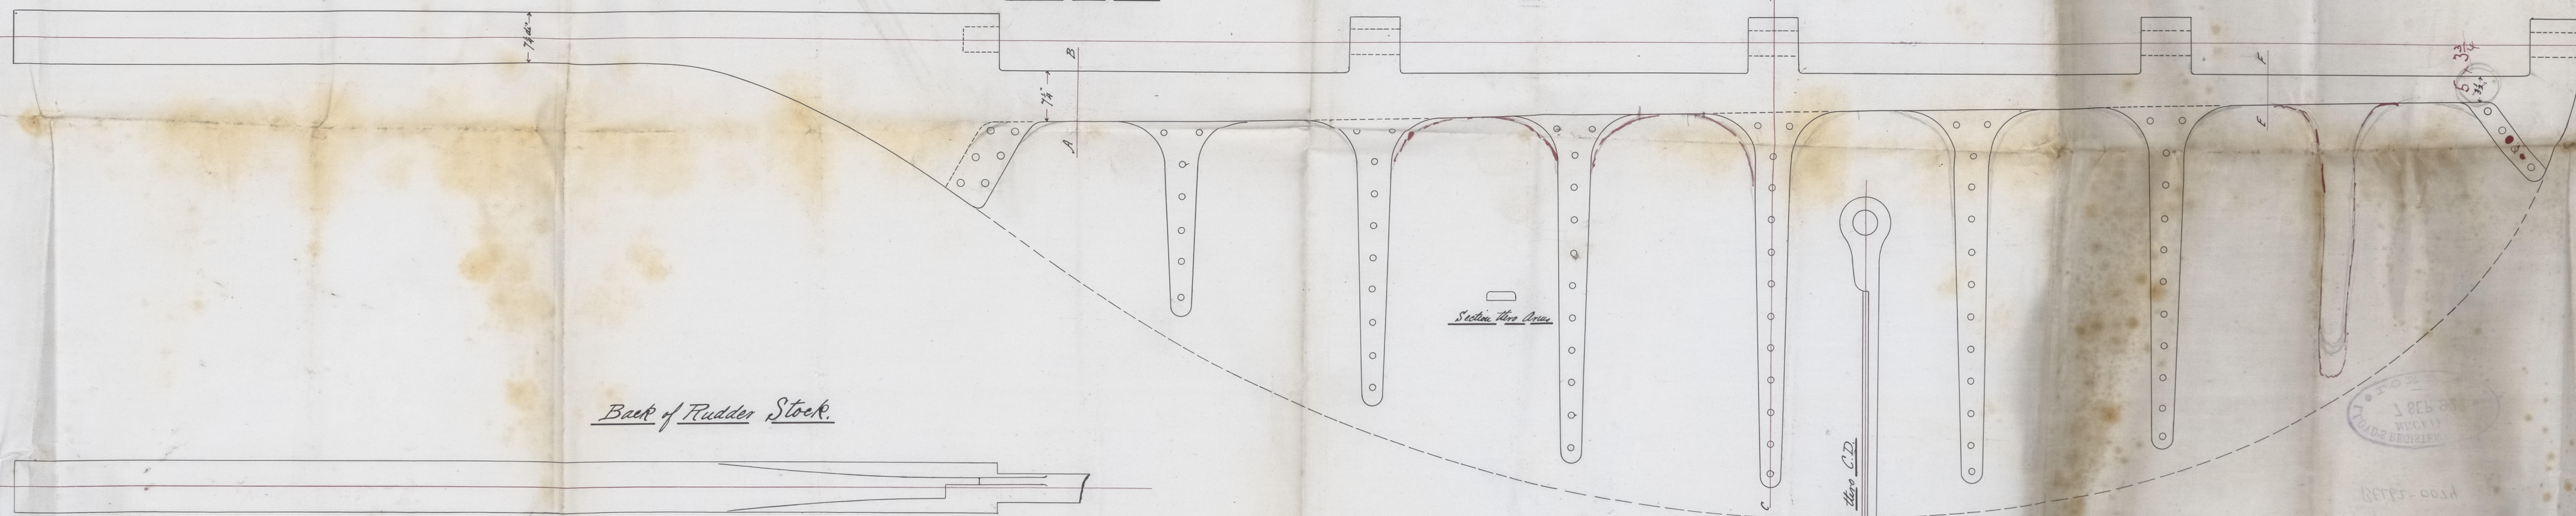

Back of Rudder Stock.

Section thro C.D.

1 SEP 92
LLOYD'S REGISTER

REFS-0054

105

1308 167 11/2/91

105


Ardandhu

Bel Rpt No 4261

102

Rudder Frame

BEL62-0074

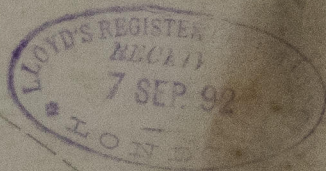

© 2021

Lloyd's Register
Foundation