

BEL62-0079

102

Ardandhu

Bel Rpt no 261



© 2019



Lloyd's Register
Foundation

101

Whitby

Section in way of Engine space showing Interstates in Double bottom No 102 S.S.

Scale 1/4 inch = one foot

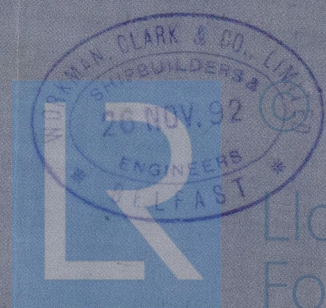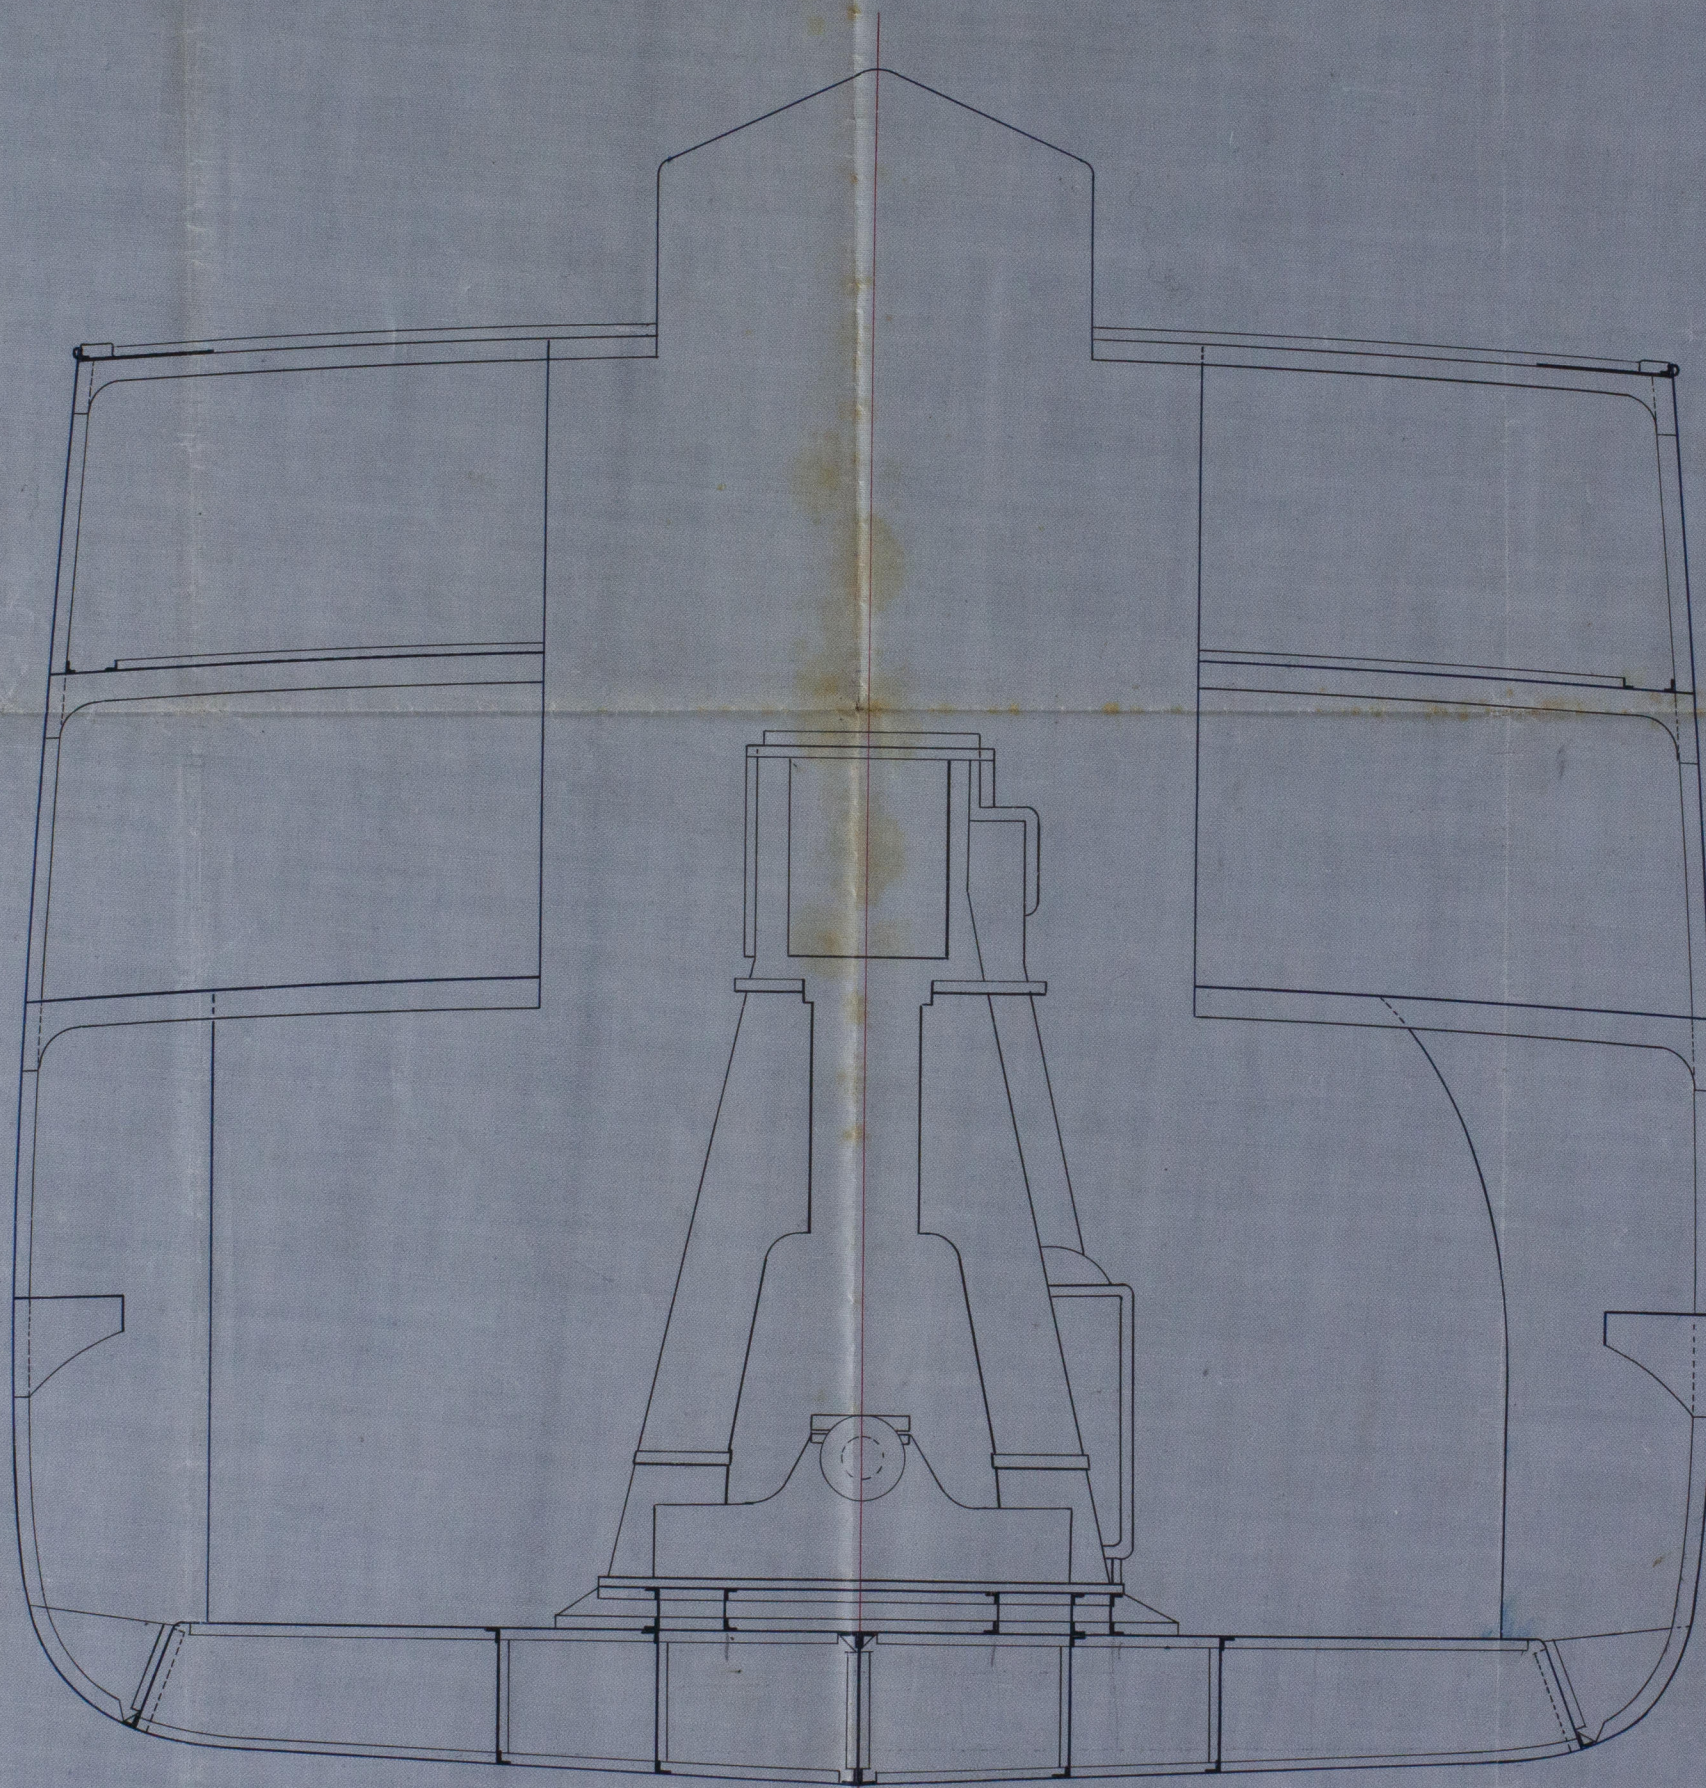

Lloyd's Register Foundation

BE62-0079