



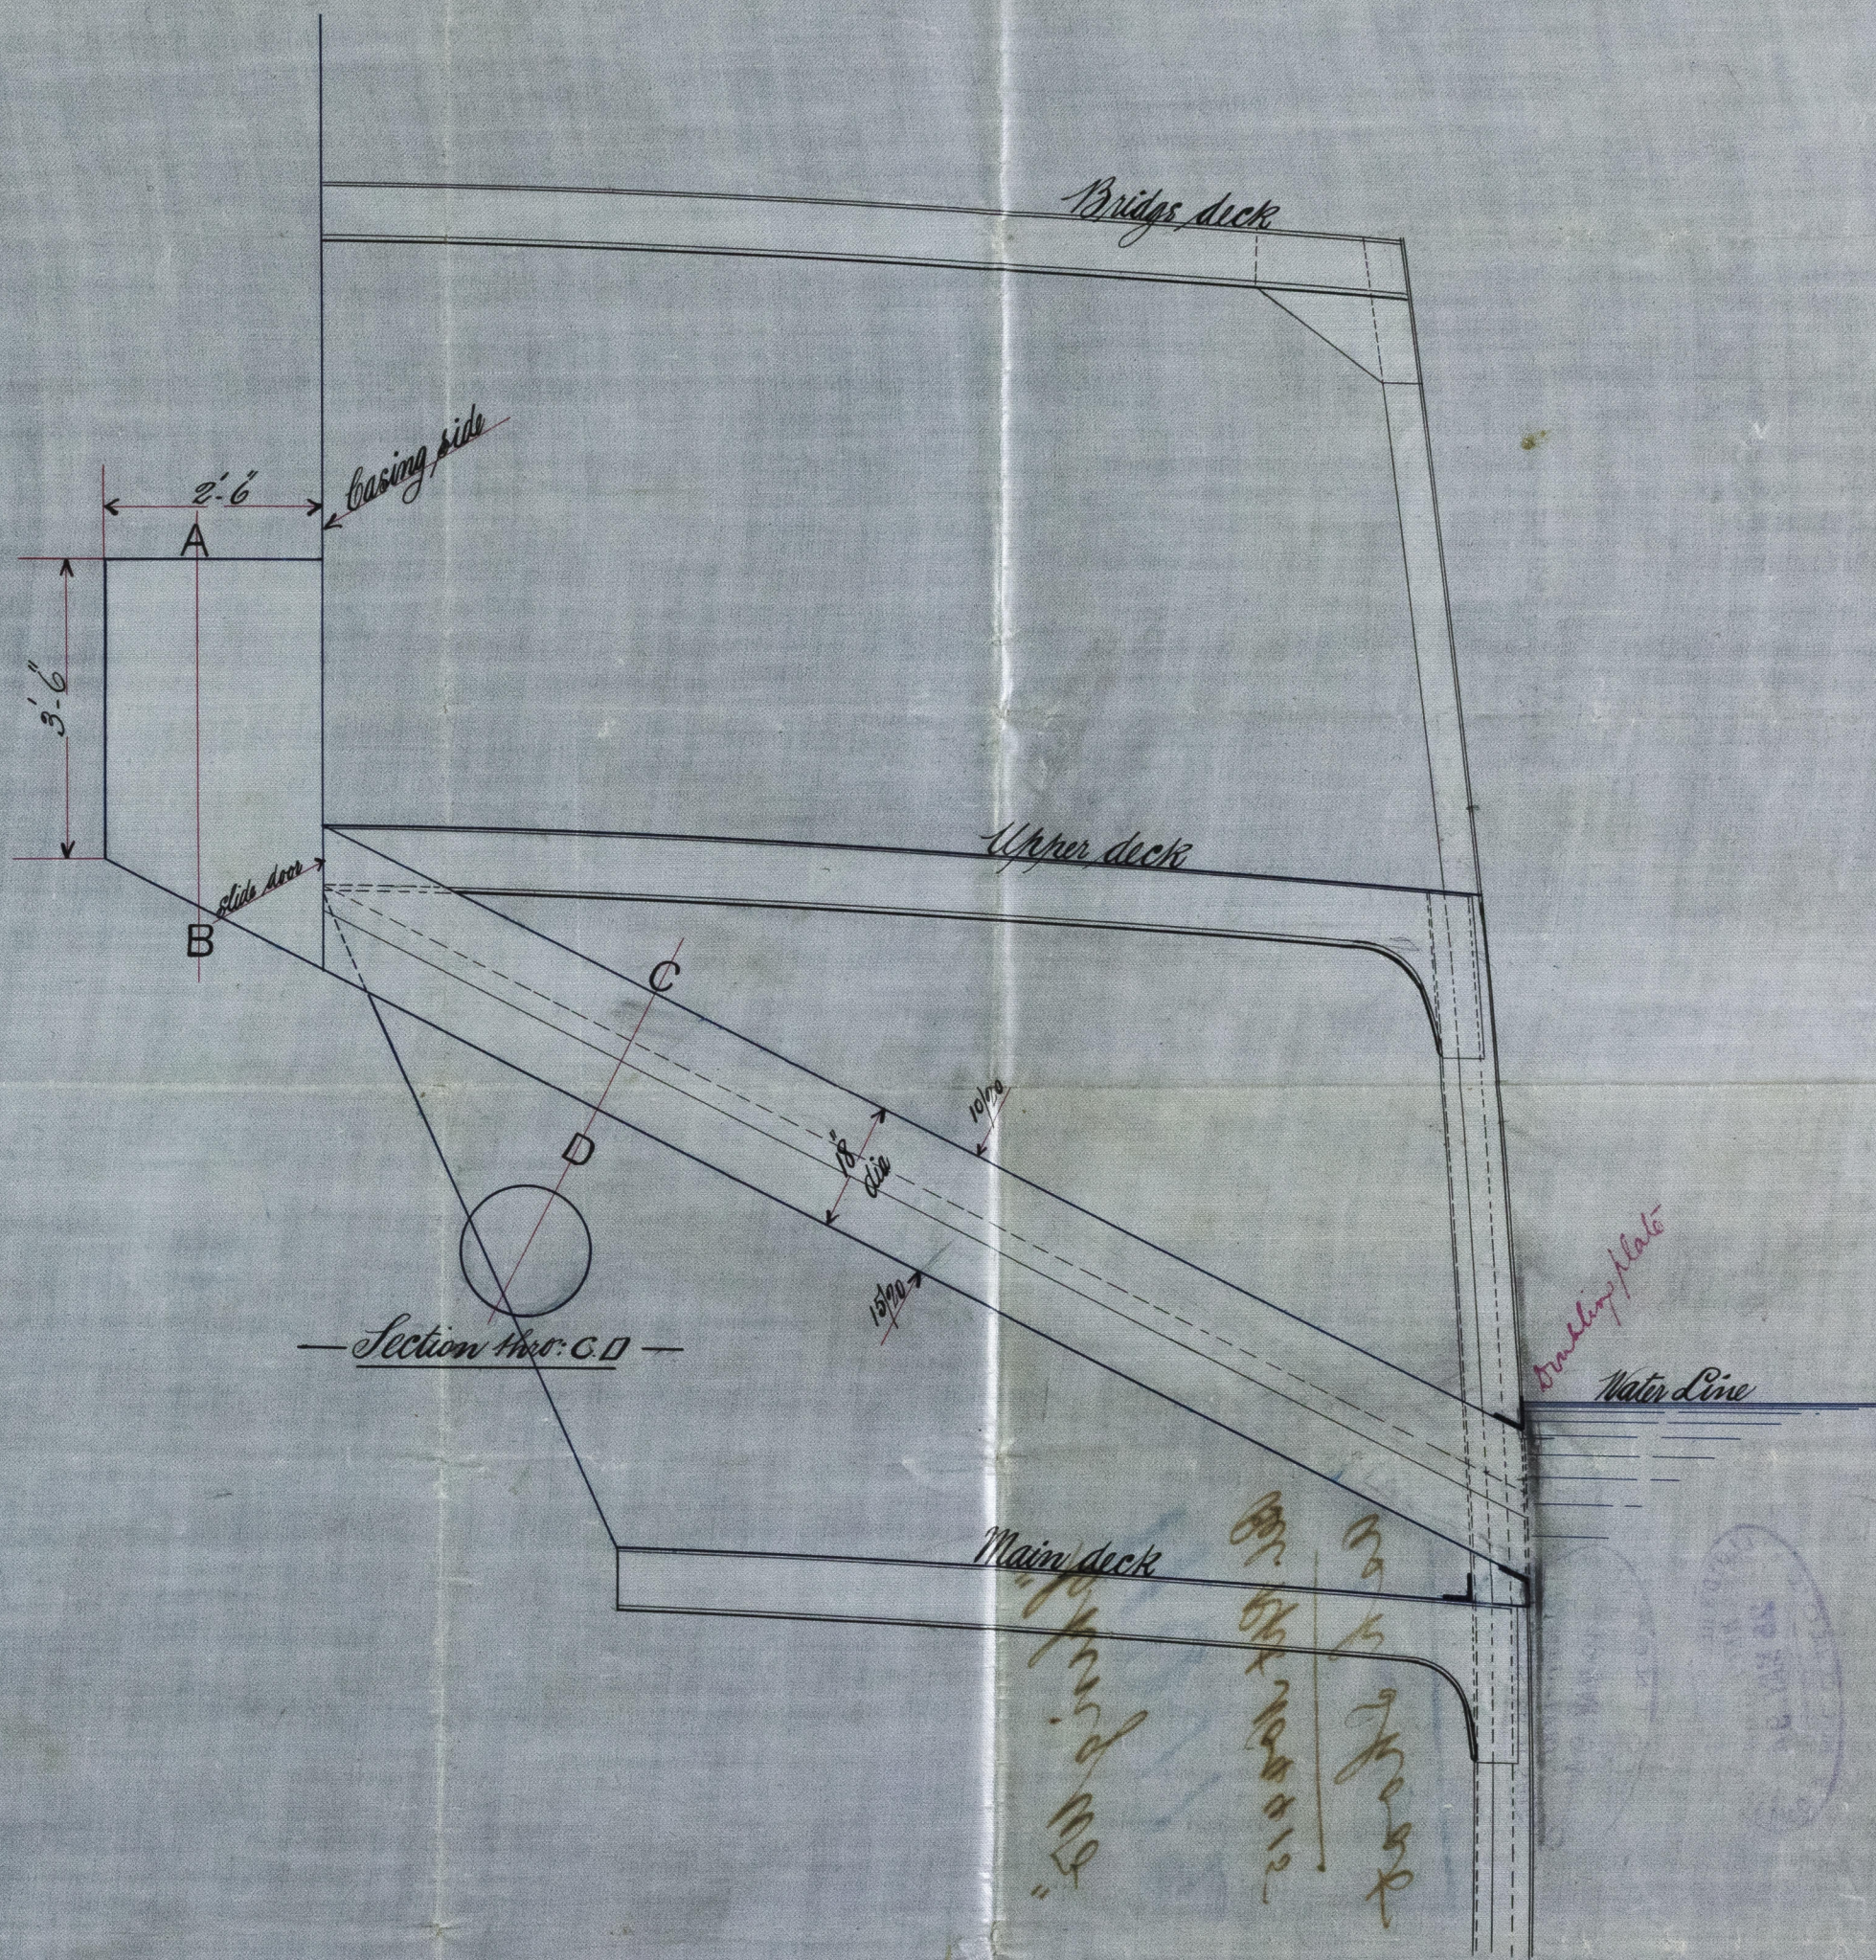

21.5.94  
2.6.94

Ash Shoot for Screw Steamers No 1108112  
Scale 1/2 inch = 1 foot

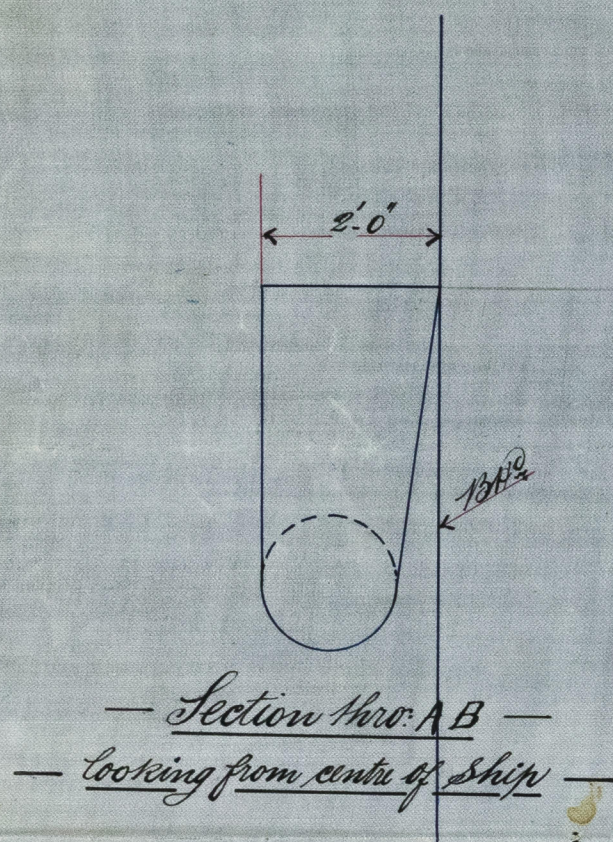

V8W  
21/5/94



© 2019  
Lloyd's Register  
Foundation

BEL64-0034





BEL64-0034

"Ching Wo"

110-112

Bel. Rpt No 4415

Ash Shoot

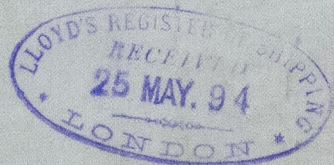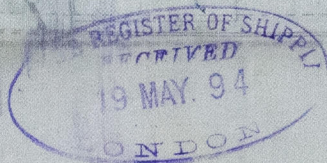

©2019

Lloyd's Register  
Foundation