


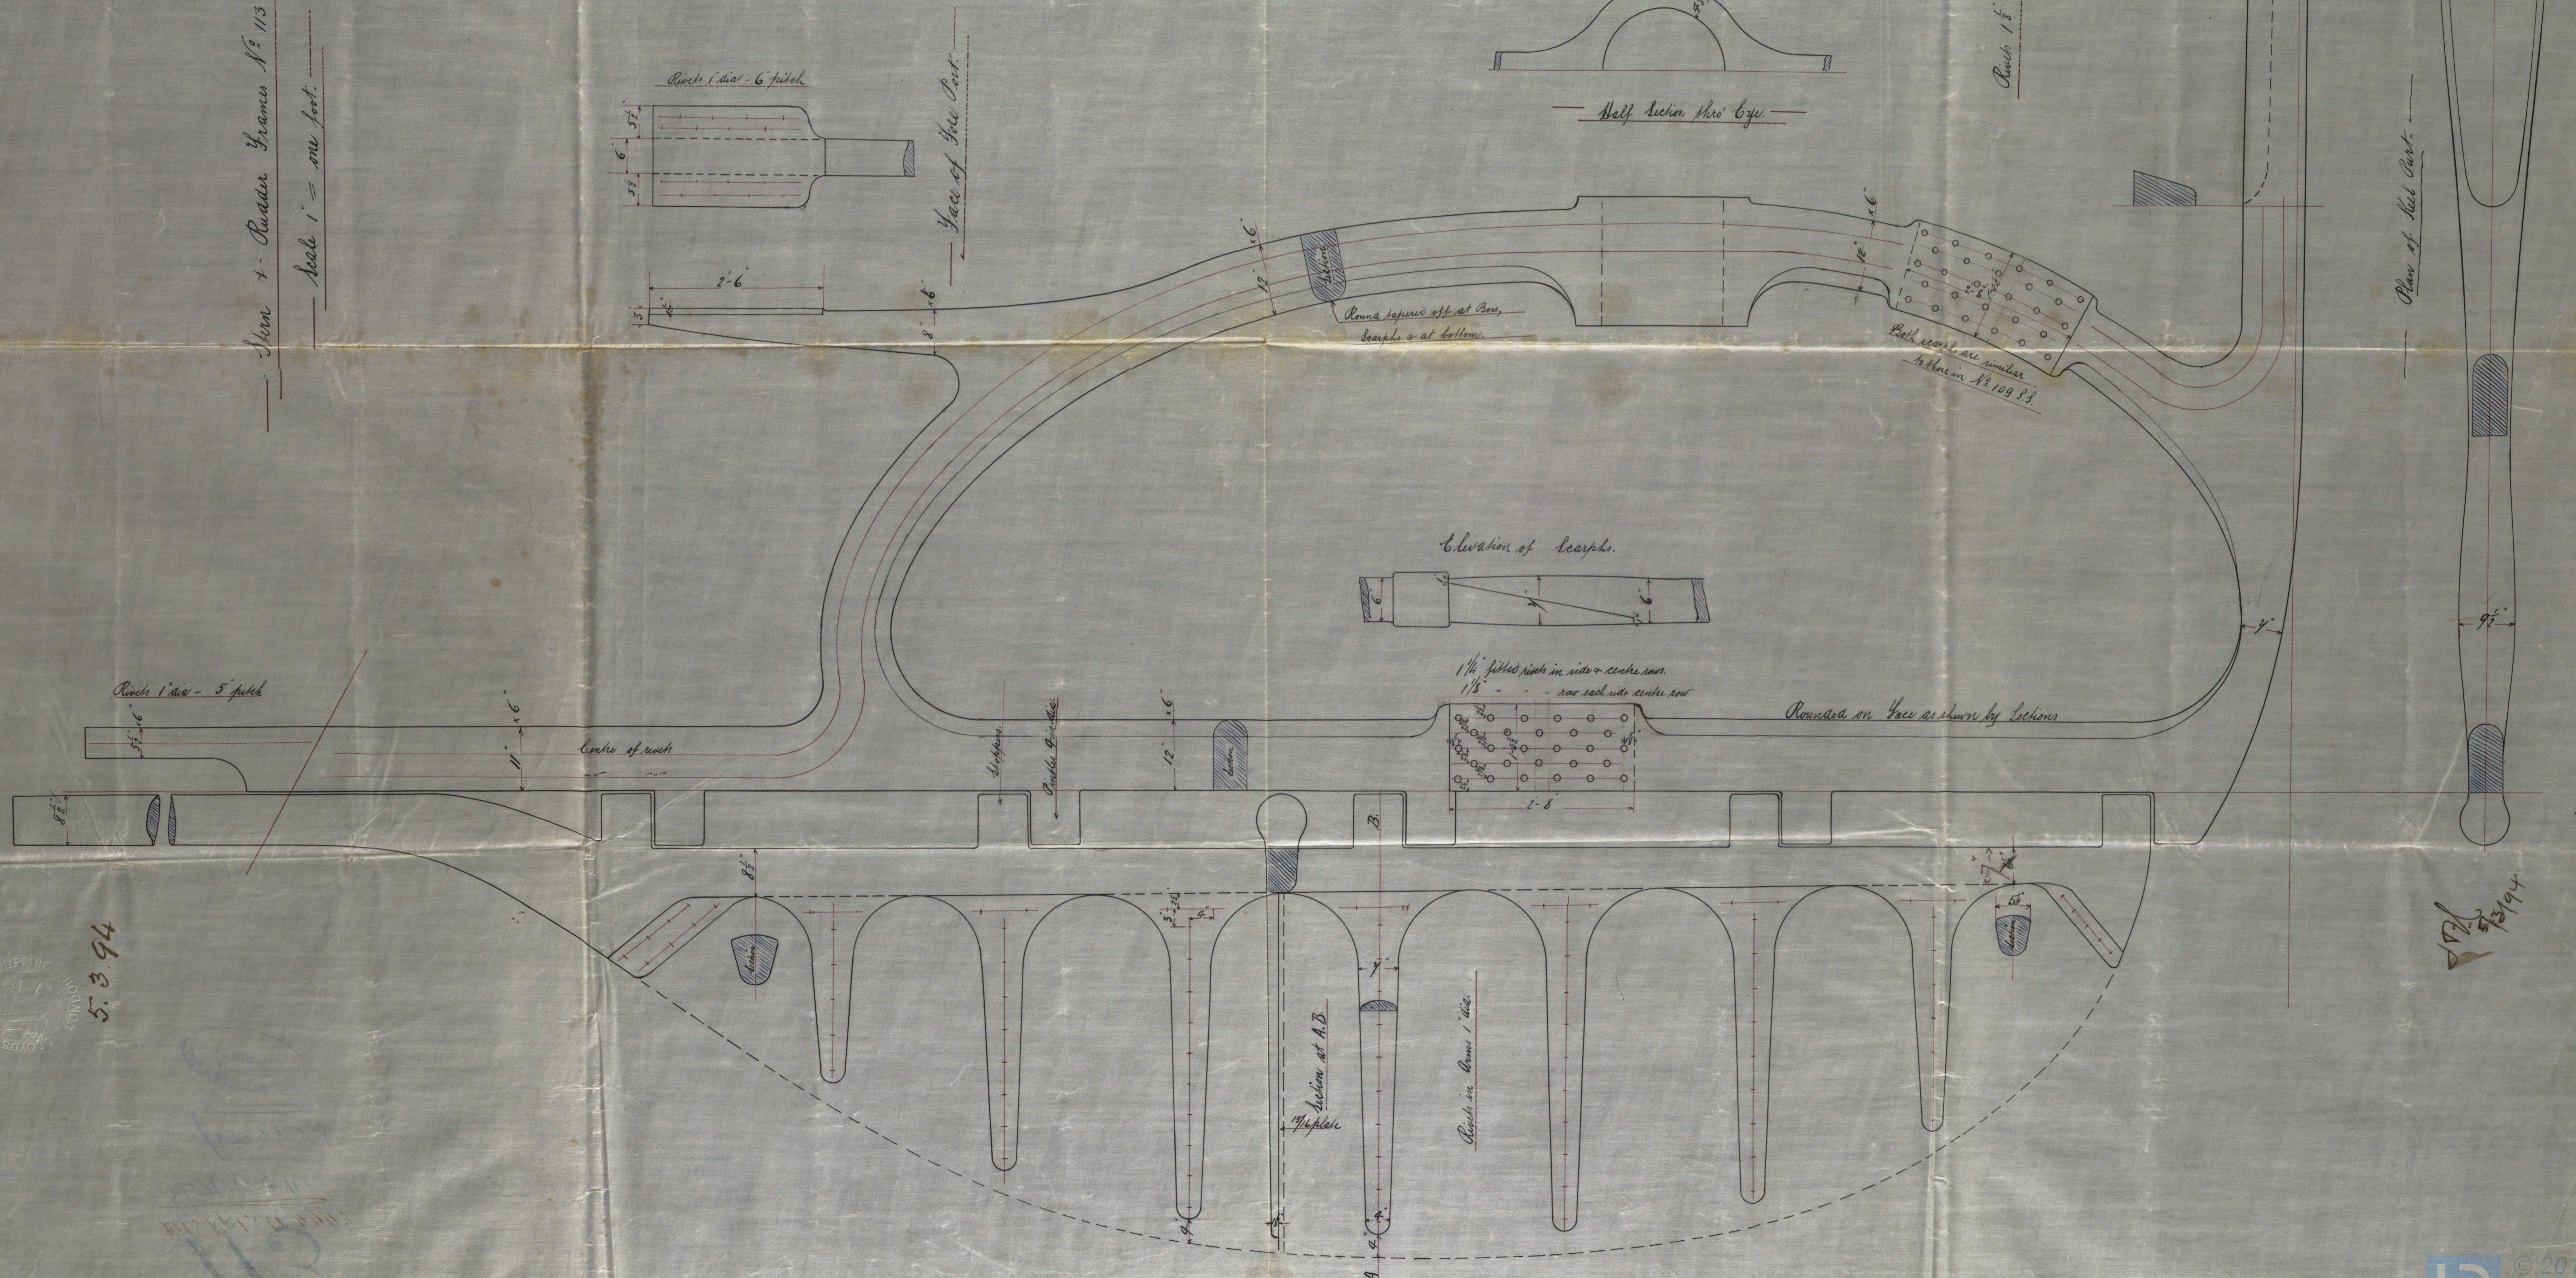

5.3.94

— Iron & Brass Frames No 1388 —
— Scale 1" = one foot. —



6750 107-0

BEL64-0129


Wimston Grange

113

Del. Rpt. No 4443

Stern + Rud

frames

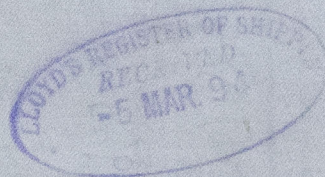

W
W
G
4



© 2019

Lloyd's Register
Foundation