

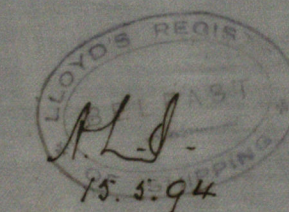


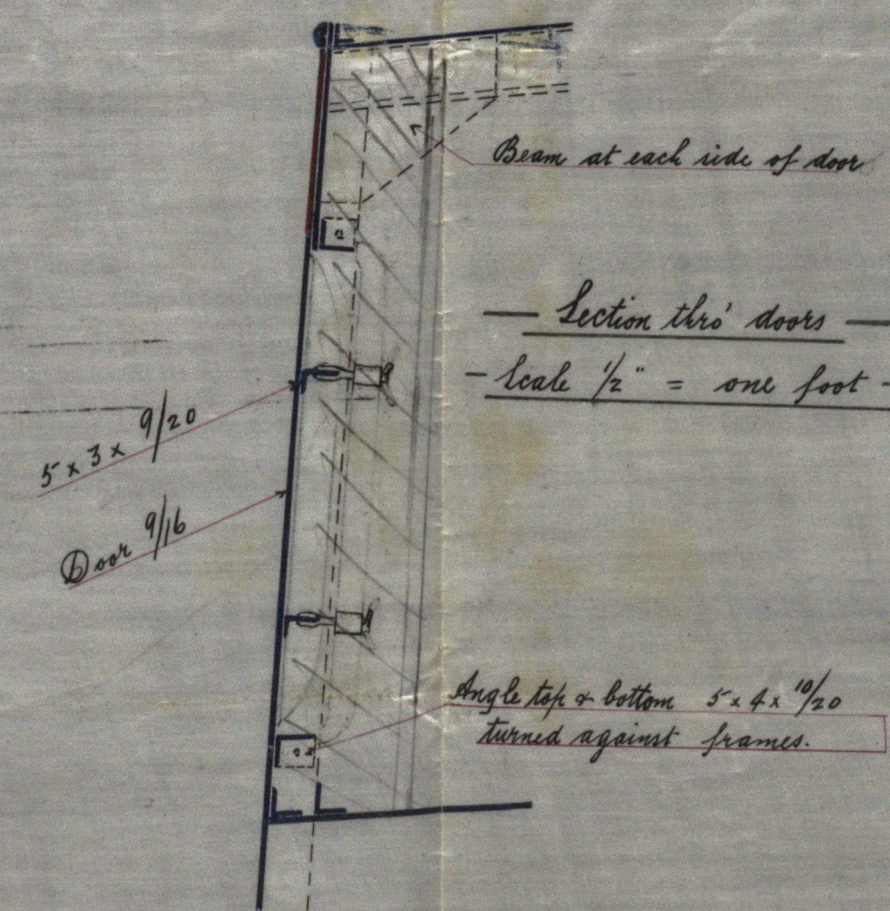

17.5.94

Gangway Doors in Bridge Sides No 113 S.S.

Scale $\frac{1}{4}$ inch = 1 foot.

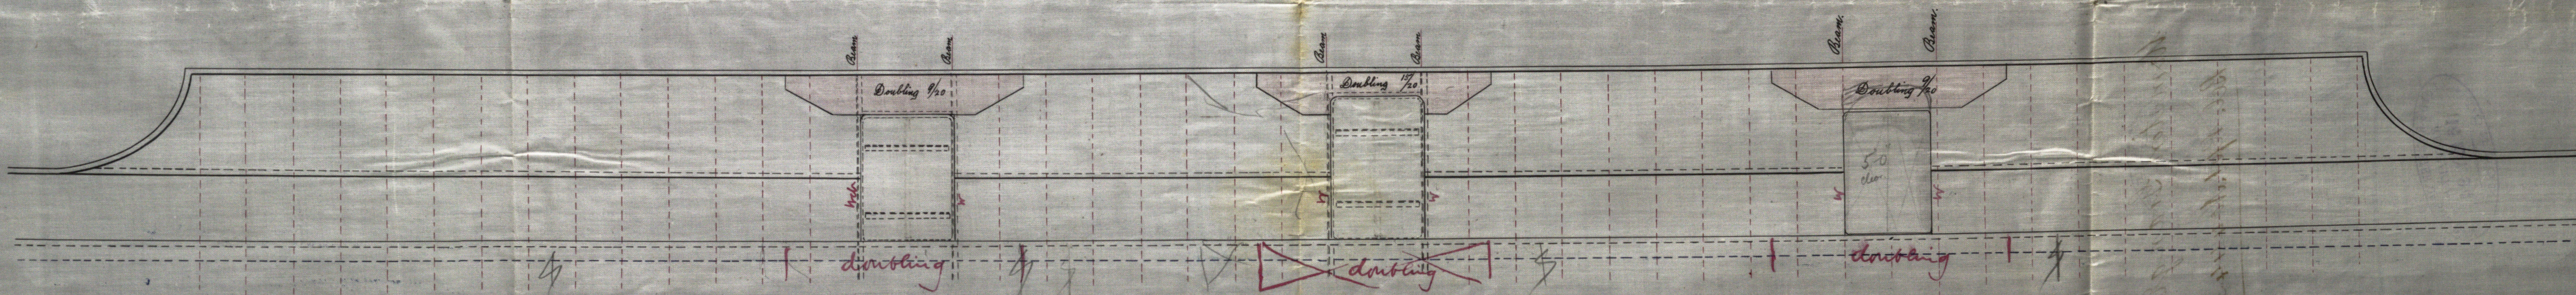



J.H.L.
17/5/94



Urmston Grange

Bel. Rpt. No 4443

Gangway doors
in Bridge sides

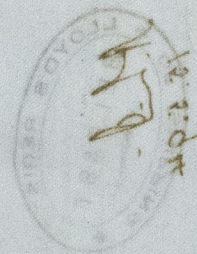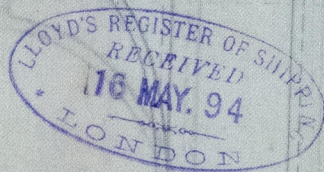

17.5.94

BEL 64-0431(1/2)



© 2019

Lloyd's Register
Foundation

Pered-0421(1/2)