


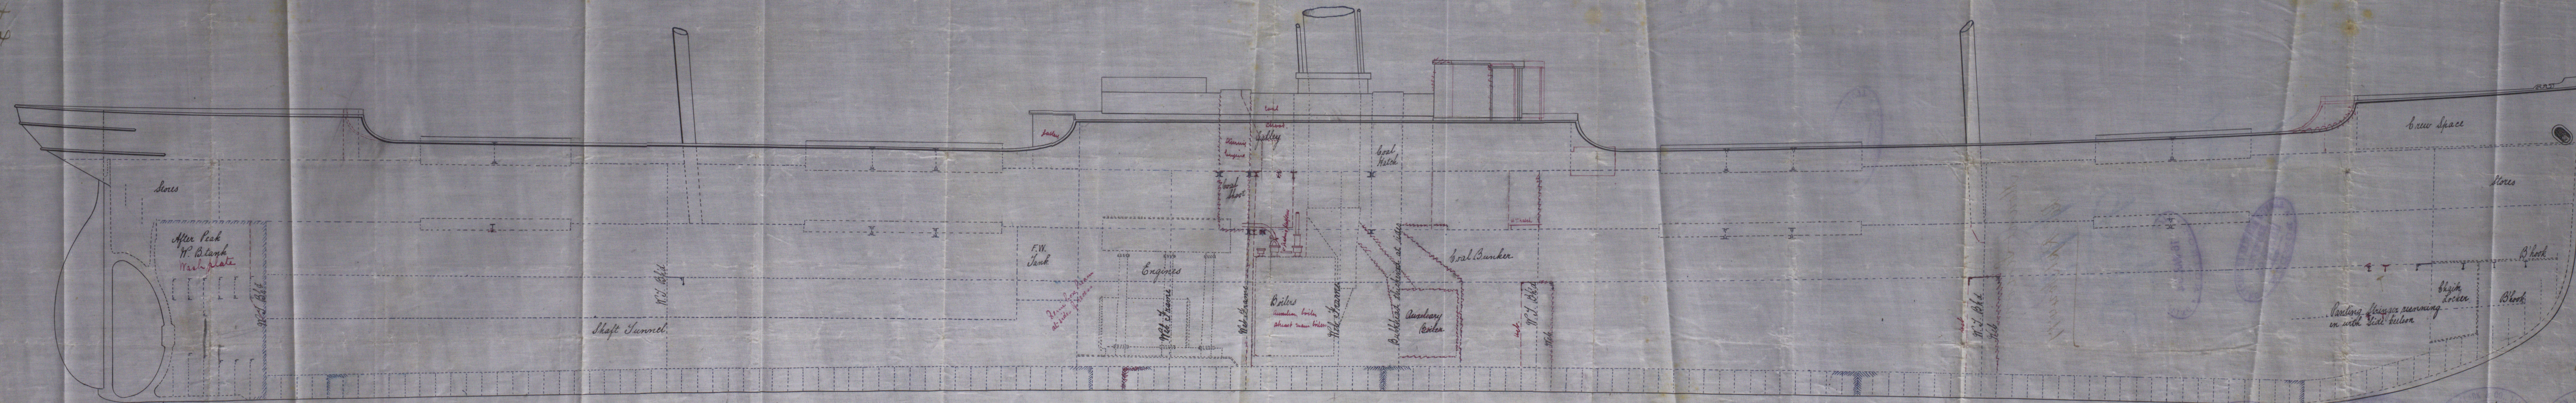


19.3.94
18.4.94
16.8.94

Longitudinal Elevation of N^o 111 S.S.

Scale 1/8 inch = 1 foot



17/3/94

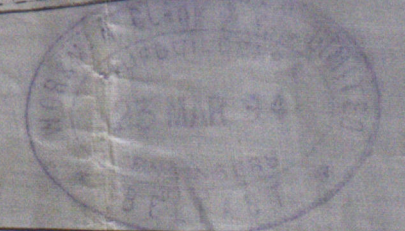

Lloyd's Register
MAR 94
© 2019

BEL64-0233

Mount Serion

Bel Rpt No 4477

Propite

16 MAR. 94
LONDON

RECEIVED
16 APR. 94
LONDON



© 2019

Lloyd's Register
Foundation