




16.8.94

No III S.S.

Elevation Shewing Beams & Web frames in Engine & Boiler Space.

Scale 1/4 inch = One Foot.

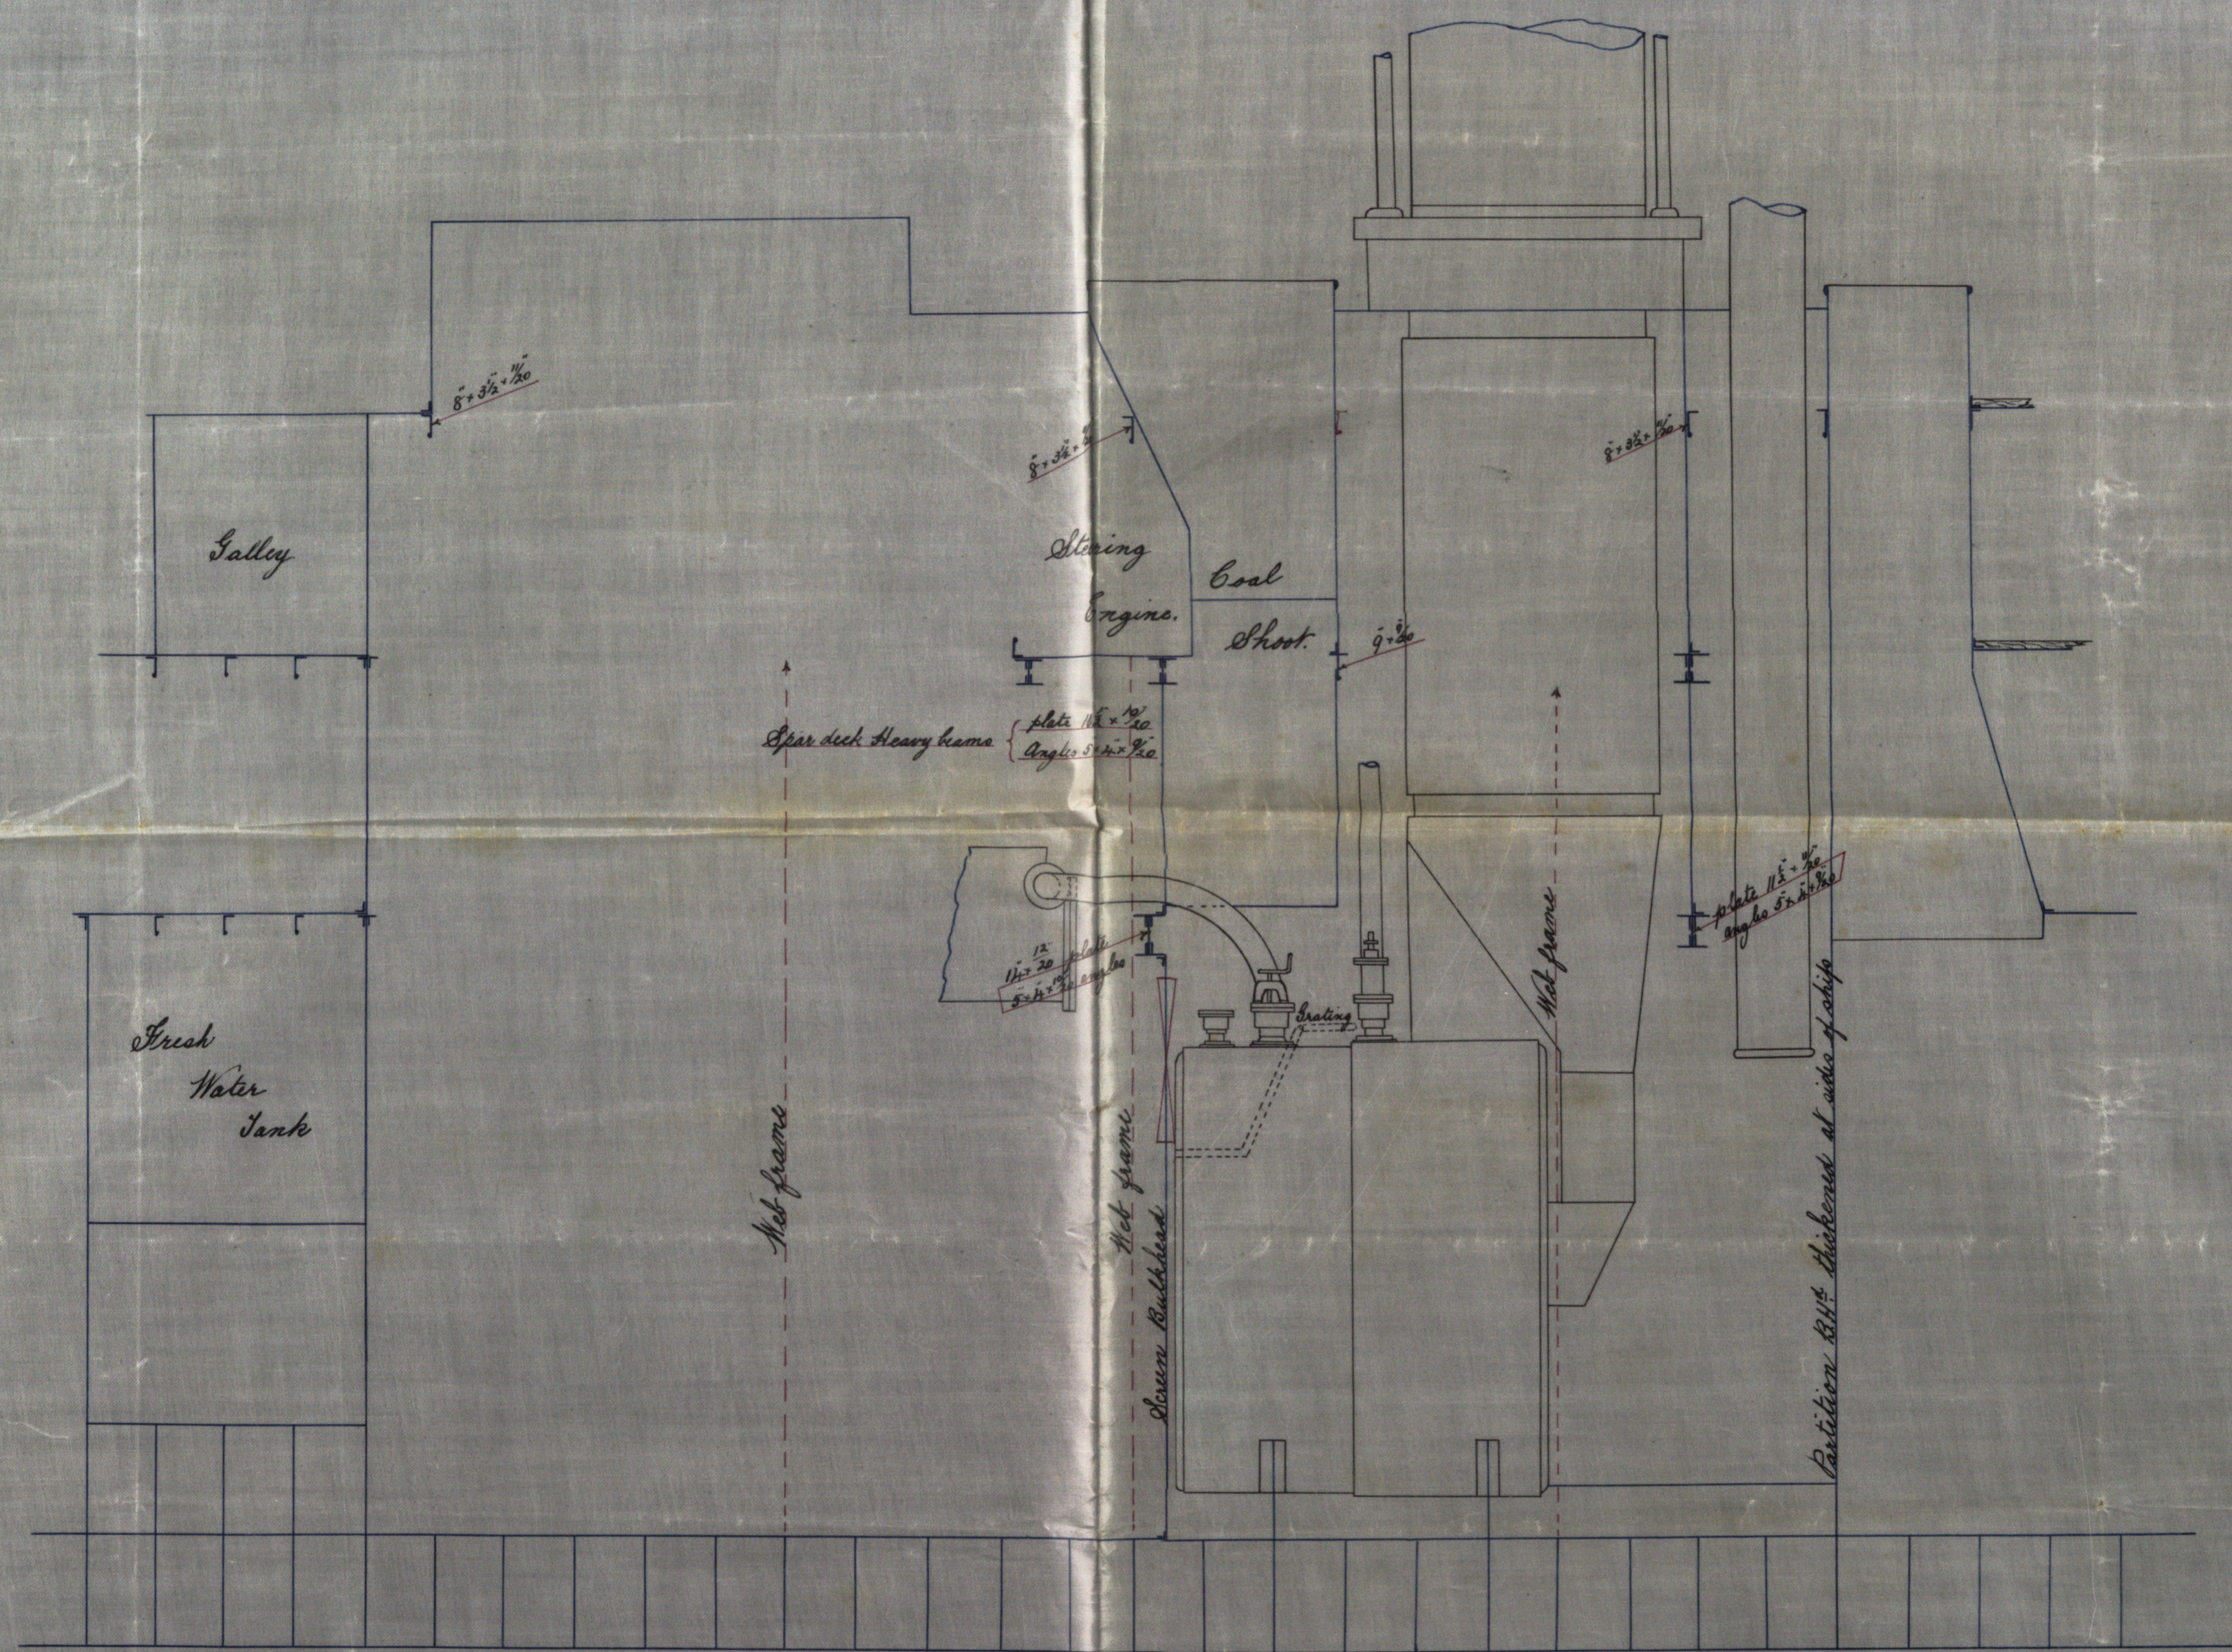

Wm. & J. M. Clark & Co. Ltd.



Register Foundation BEL64-0234(1/2)

