





"  
S.S. EVELEEN"  
"

SKETCH SHEWING ARRANGEMENT FOR GETTING FROM FORECASTLE  
TO BRIDGE DECK.

SCALE 1/4 INCH = 1 FOOT.

JAMES MAXTON,  
CONSULTING ENGINEER,  
NAVAL ARCHITECT,  
AND TECHNICAL EXPERT,  
BELFAST.

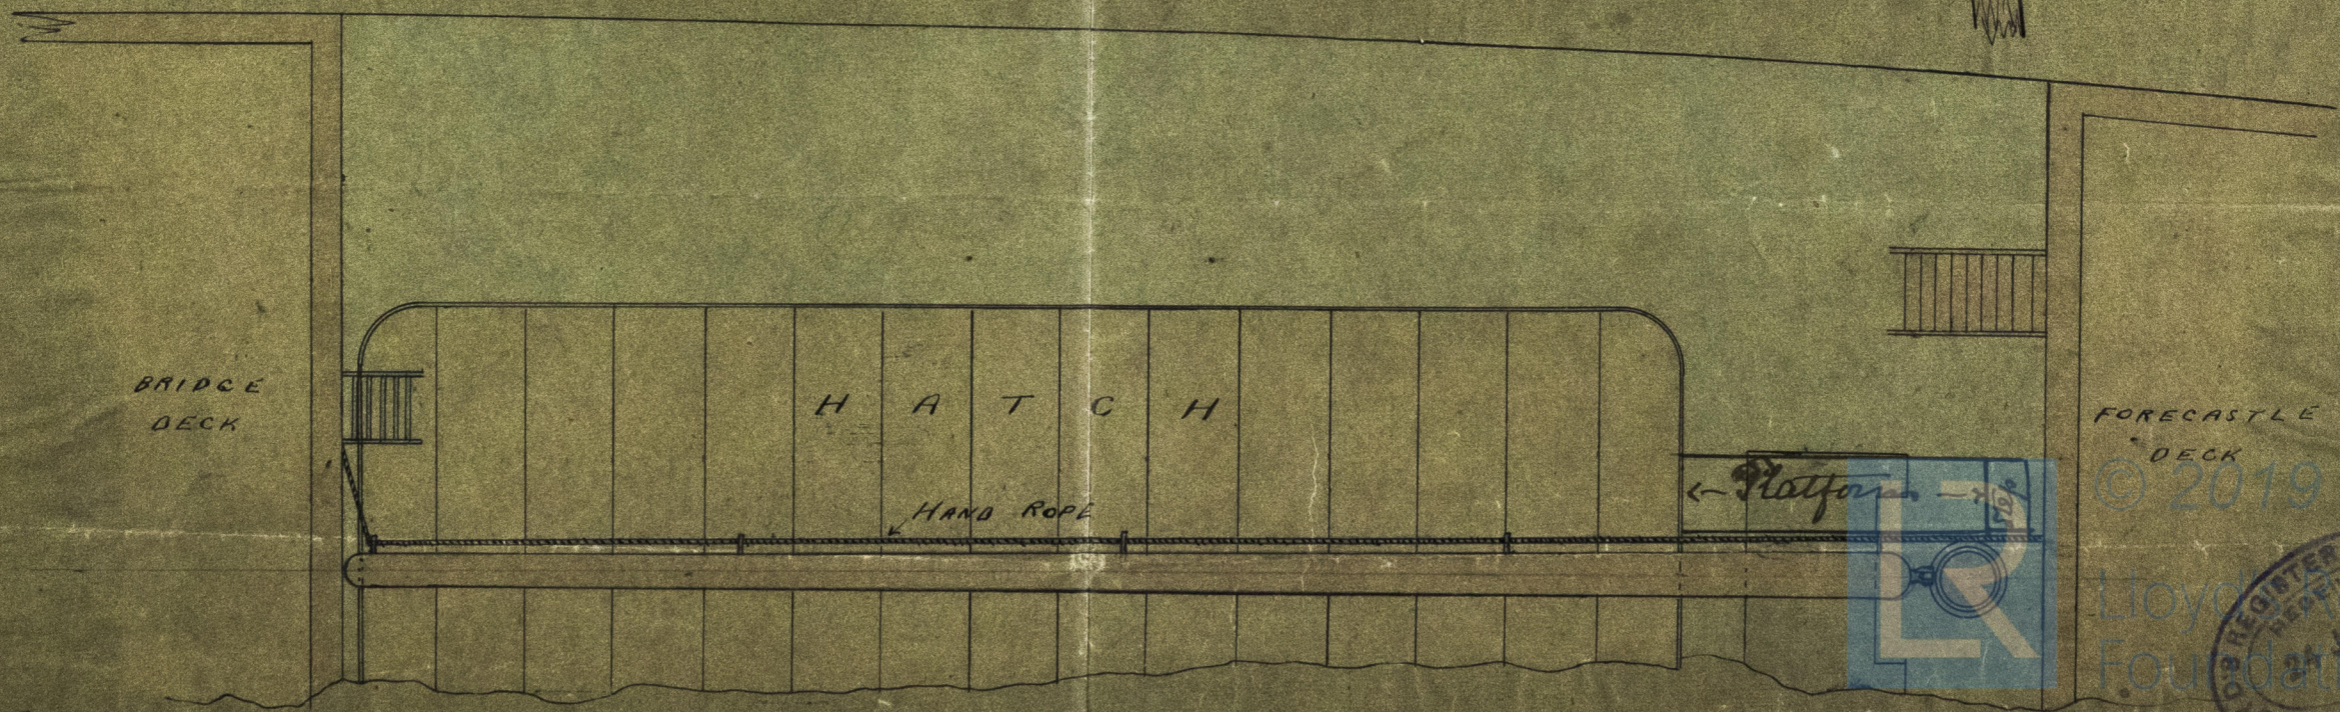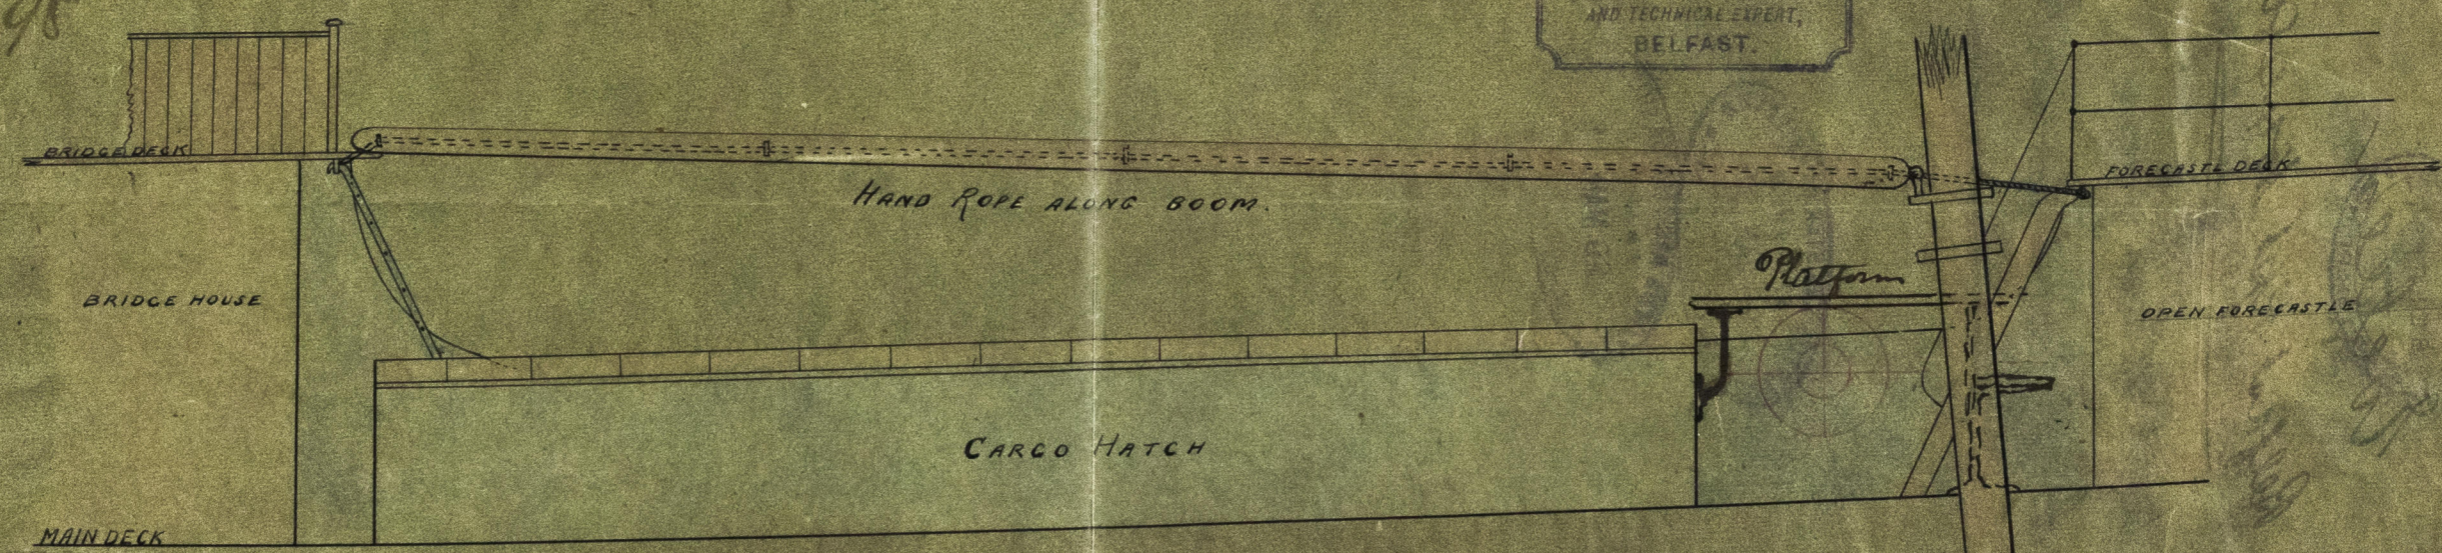

BELG4-0240

FORECASTLE  
DECK

© 2019





2/2/5

1100

一  
一  
一  
一  
一




五

2



BEL64-0240

Belfast, Kpt. May 4 80  
Sketch showing arrangements  
to get to and from  
bridge and forecassle

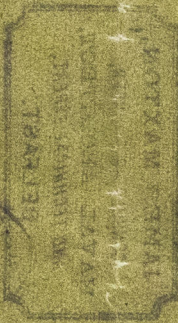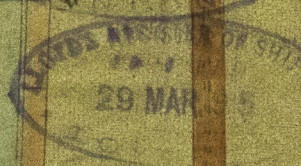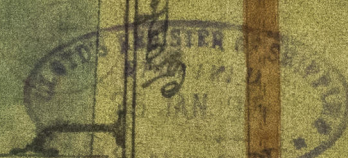

2172432903 10087. 2172432903 10087

© 2019

Lloyd's Register  
Foundation

