
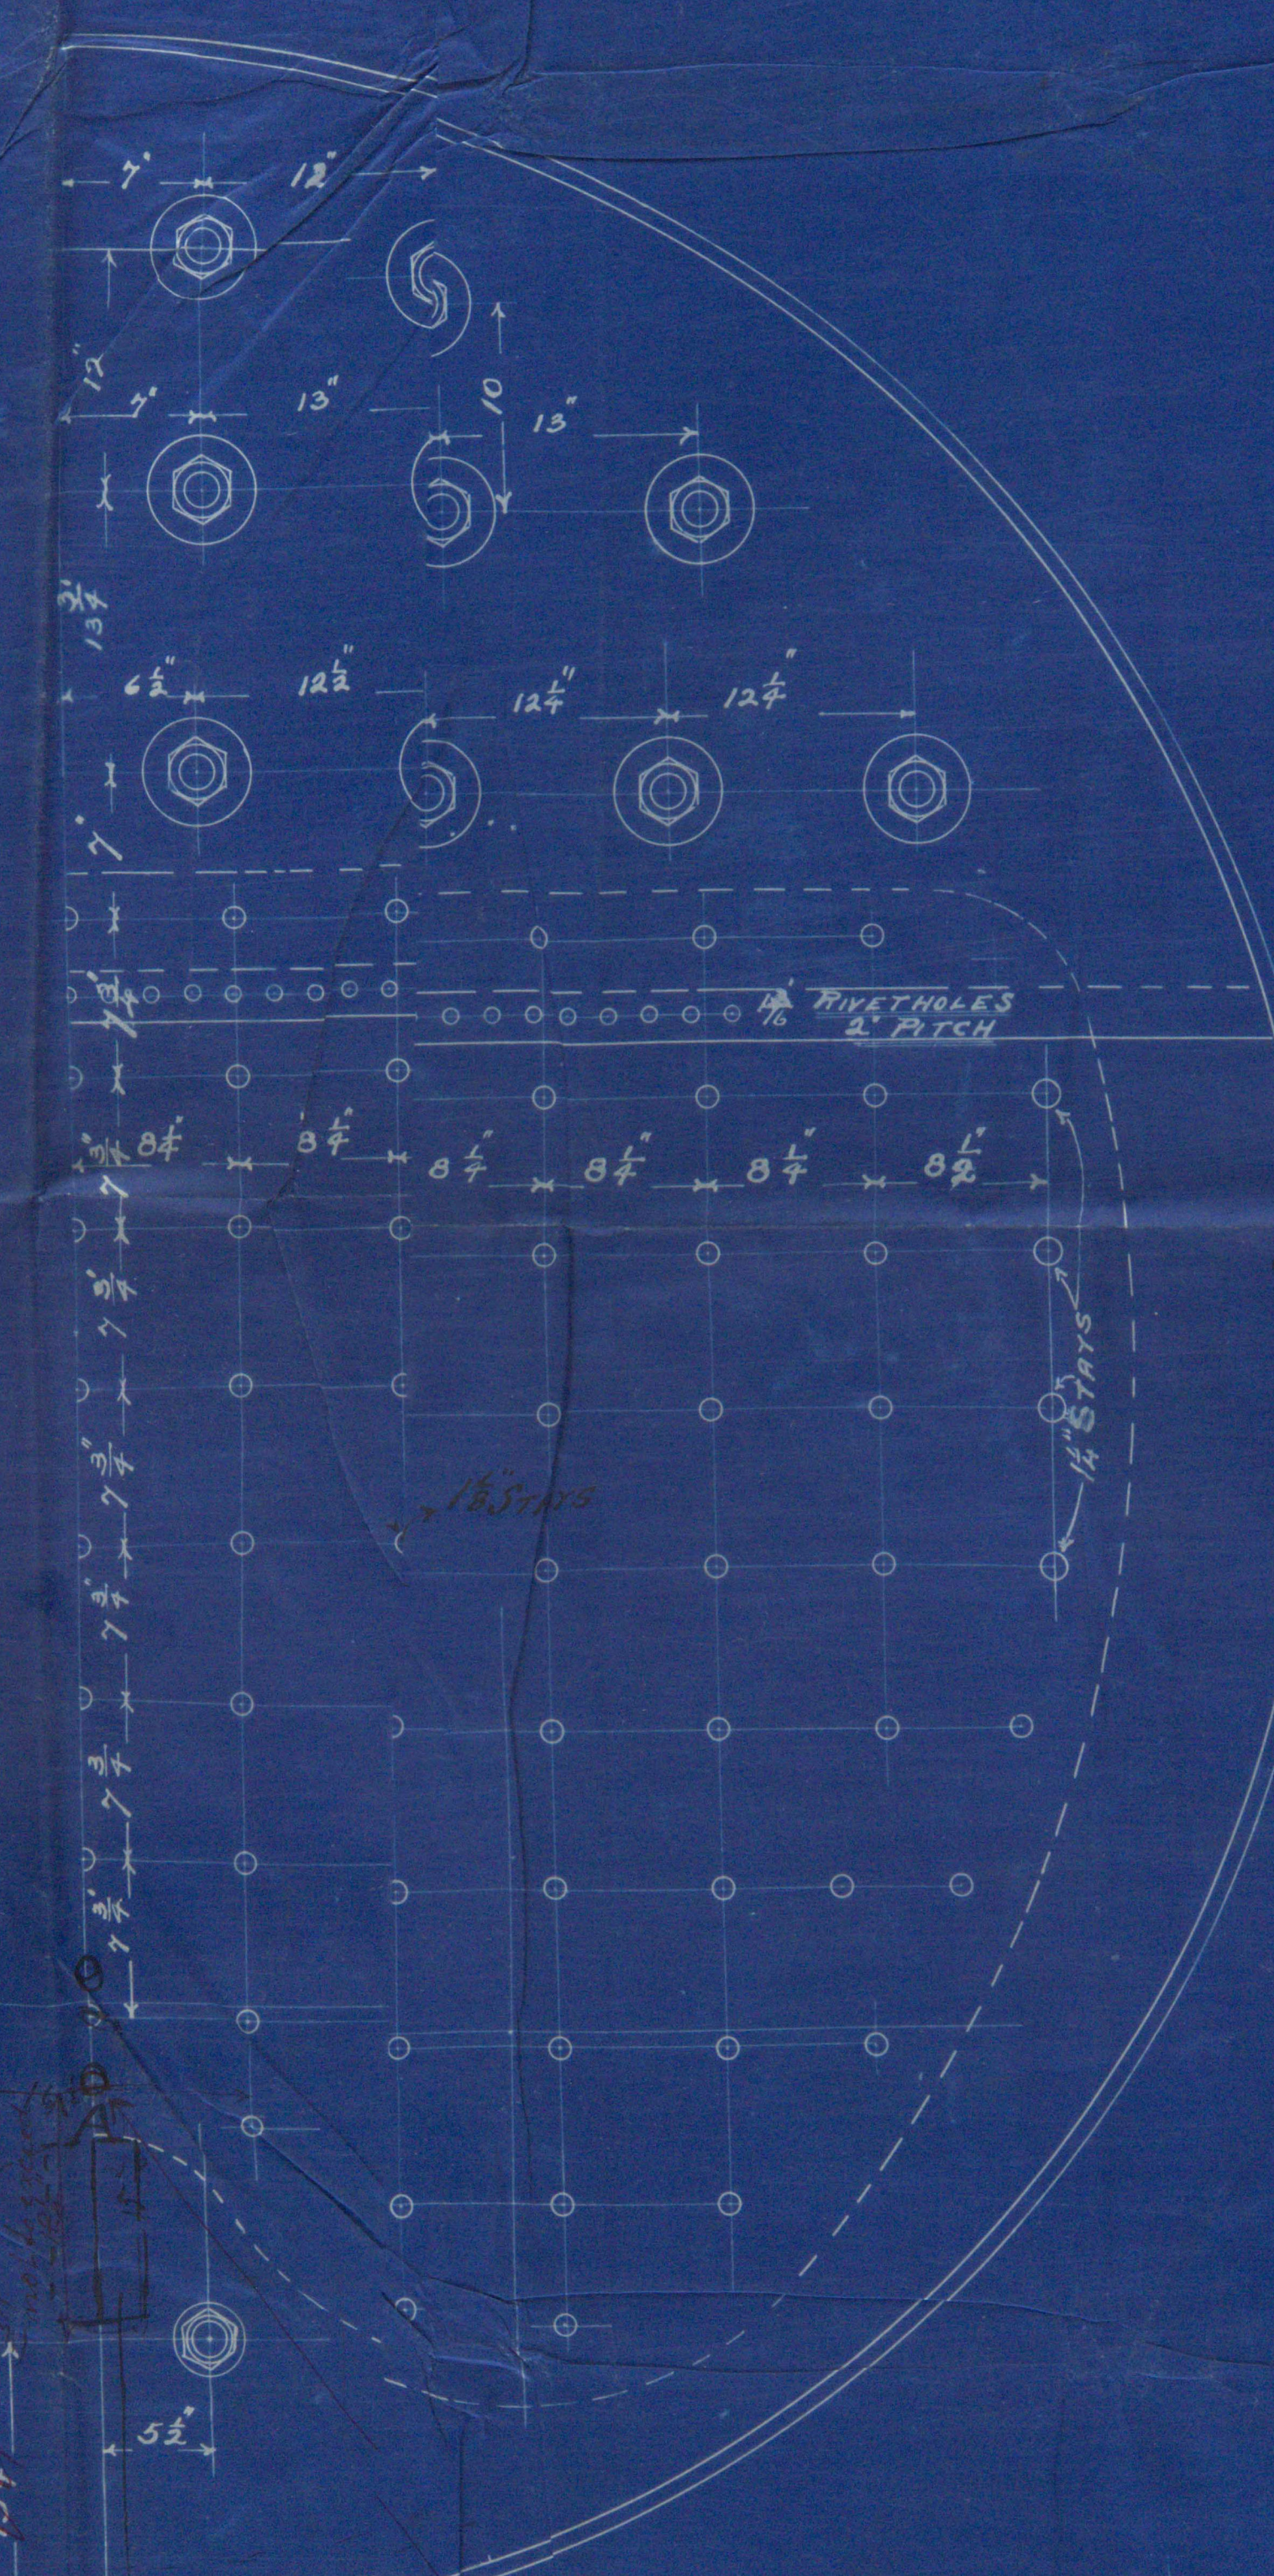
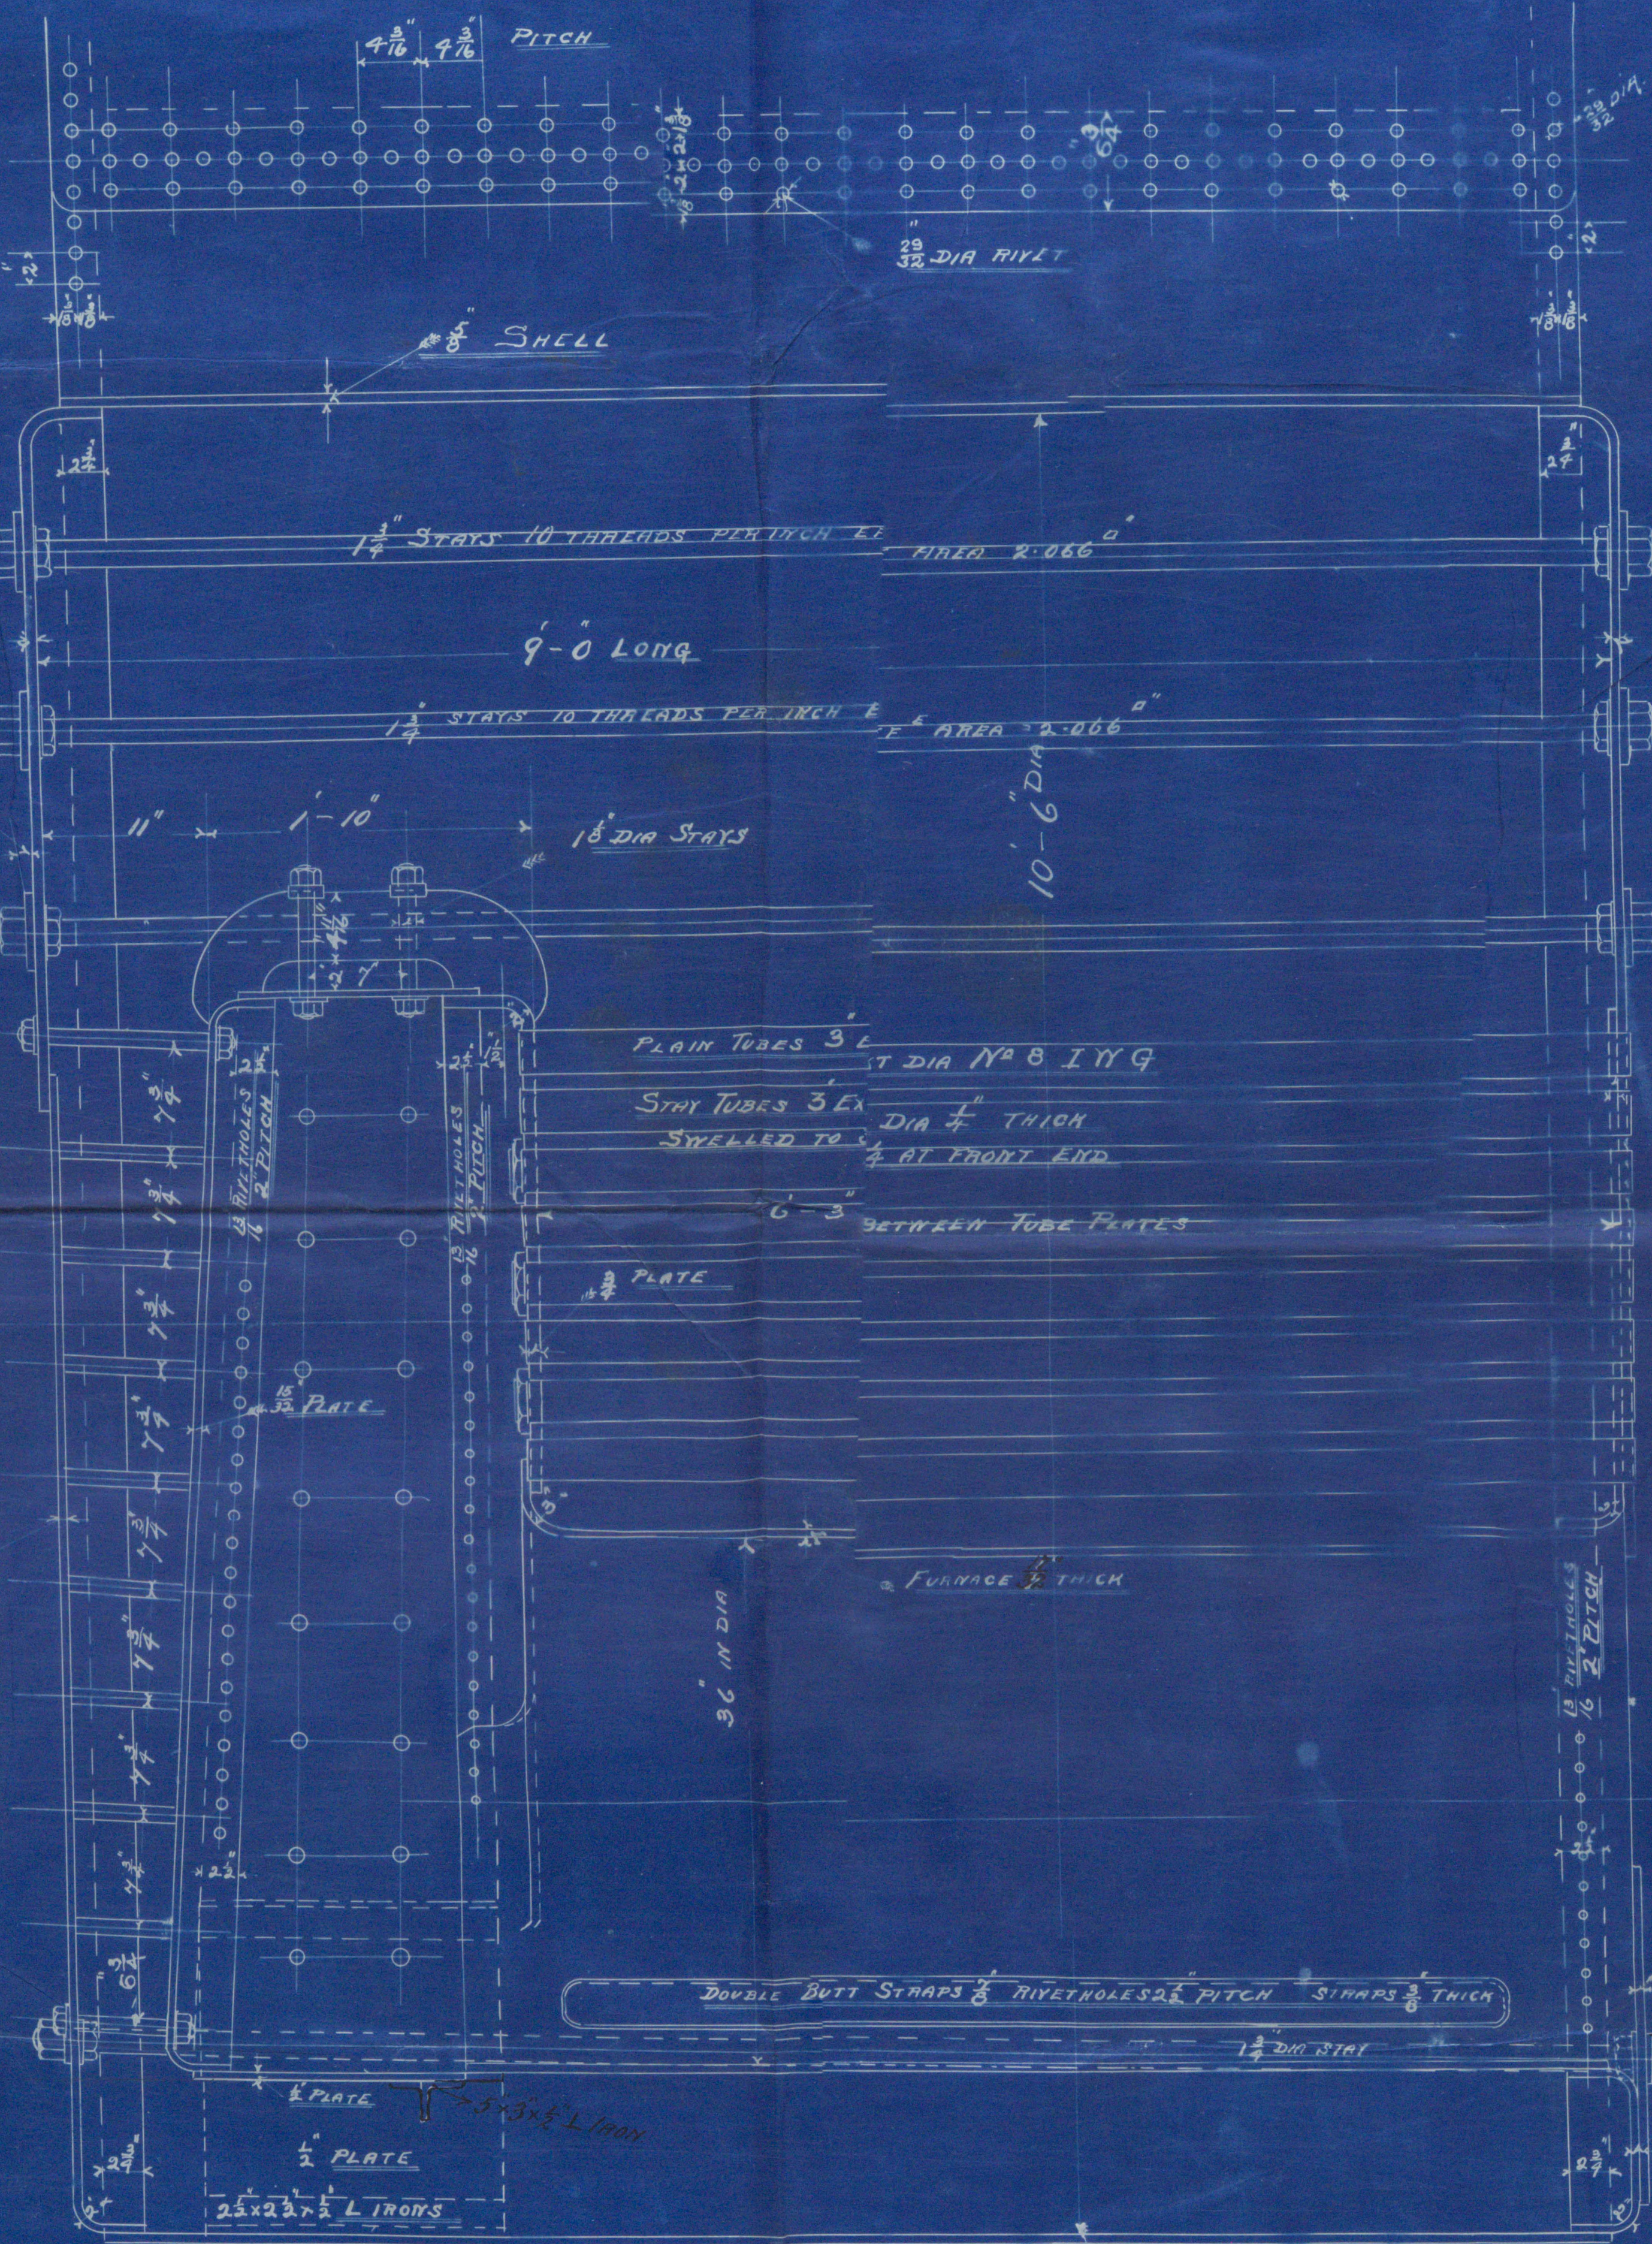
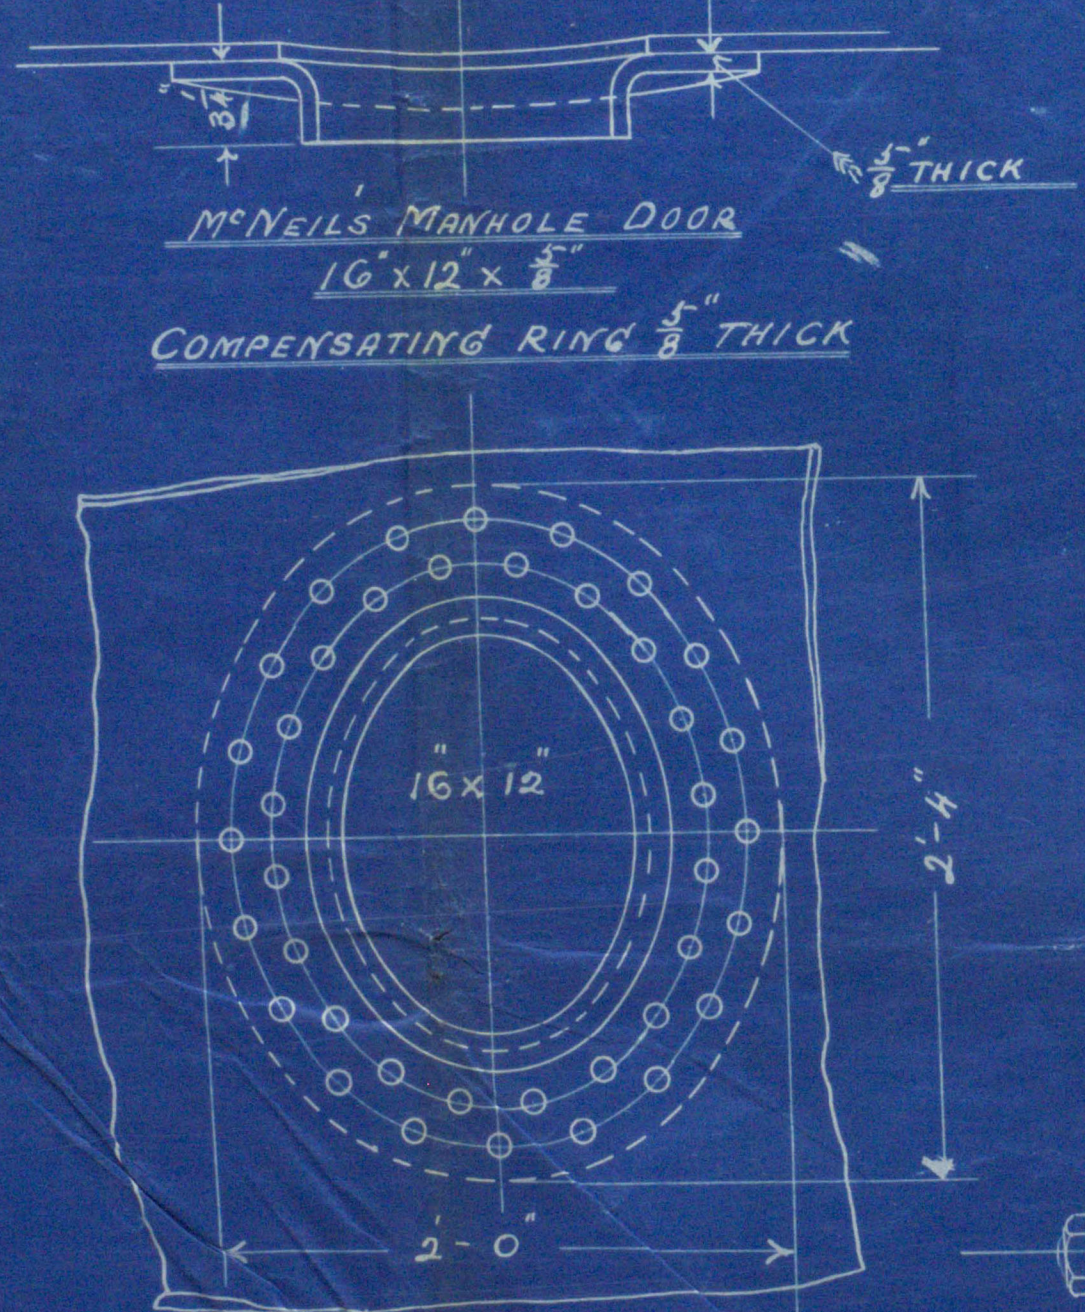


No. 1811

20 495

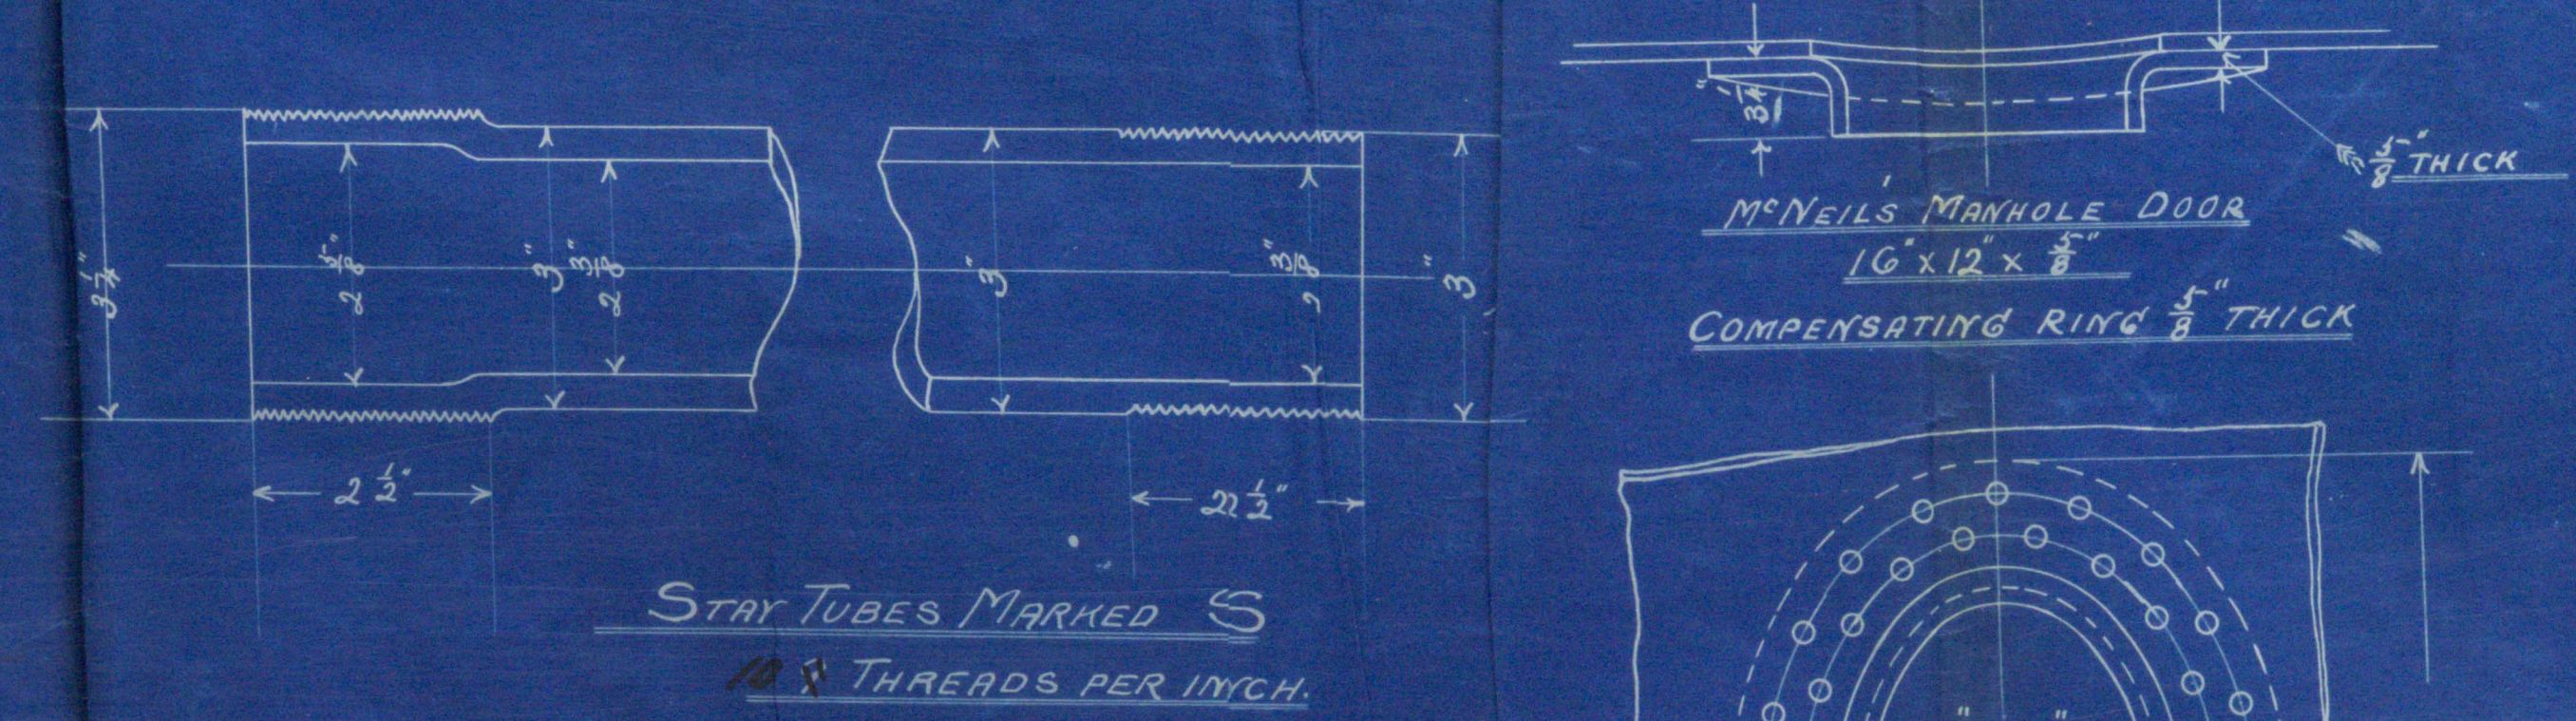

LONGITUDINAL JOINT
 PERCENTAGE OF PLATE = 78.928
 RIVETS = 93.577 LLOYDS
 COMB. P.A. = 77.645
 PLATE & RIVETS = 77.645
 PRESSURE AT 500 LBS = 90.131 LBS
 RIVETS = 91.202
 FACTOR OF SAFETY 6.2

CIRCUMFERENCE JOINTS
 PERCENTAGE OF PLATE = 81.887
 RIVETS = 42.888 B&T
 PLATE & RIVETS = 42.872 LLOYDS
 NOTE - ALL RIVETS DRILLED IN PLACE
 TENSILE STRENGTH OF SHELL PLATES = 47,300 LBS
 " " " " OTHER = 16,300

No 122-123120.

10'-6" DIA x 9'-0" LONG x 90 LBS PRES.
 TO PASS BOARD OF TRADE & LLOYD'S SURVEY

There are
 10' 6" dia
 9' 0" long
 90 lbs pres.
 10' 6" dia
 9' 0" long
 90 lbs pres.





12 27 3



Donkey
Boiler



Wm Ruman Clark & Co

No 120 - 2 VS

S.S. "Packing"

Bell 4536



© 2019

Lloyd's Register