


DRAWING NO 1803

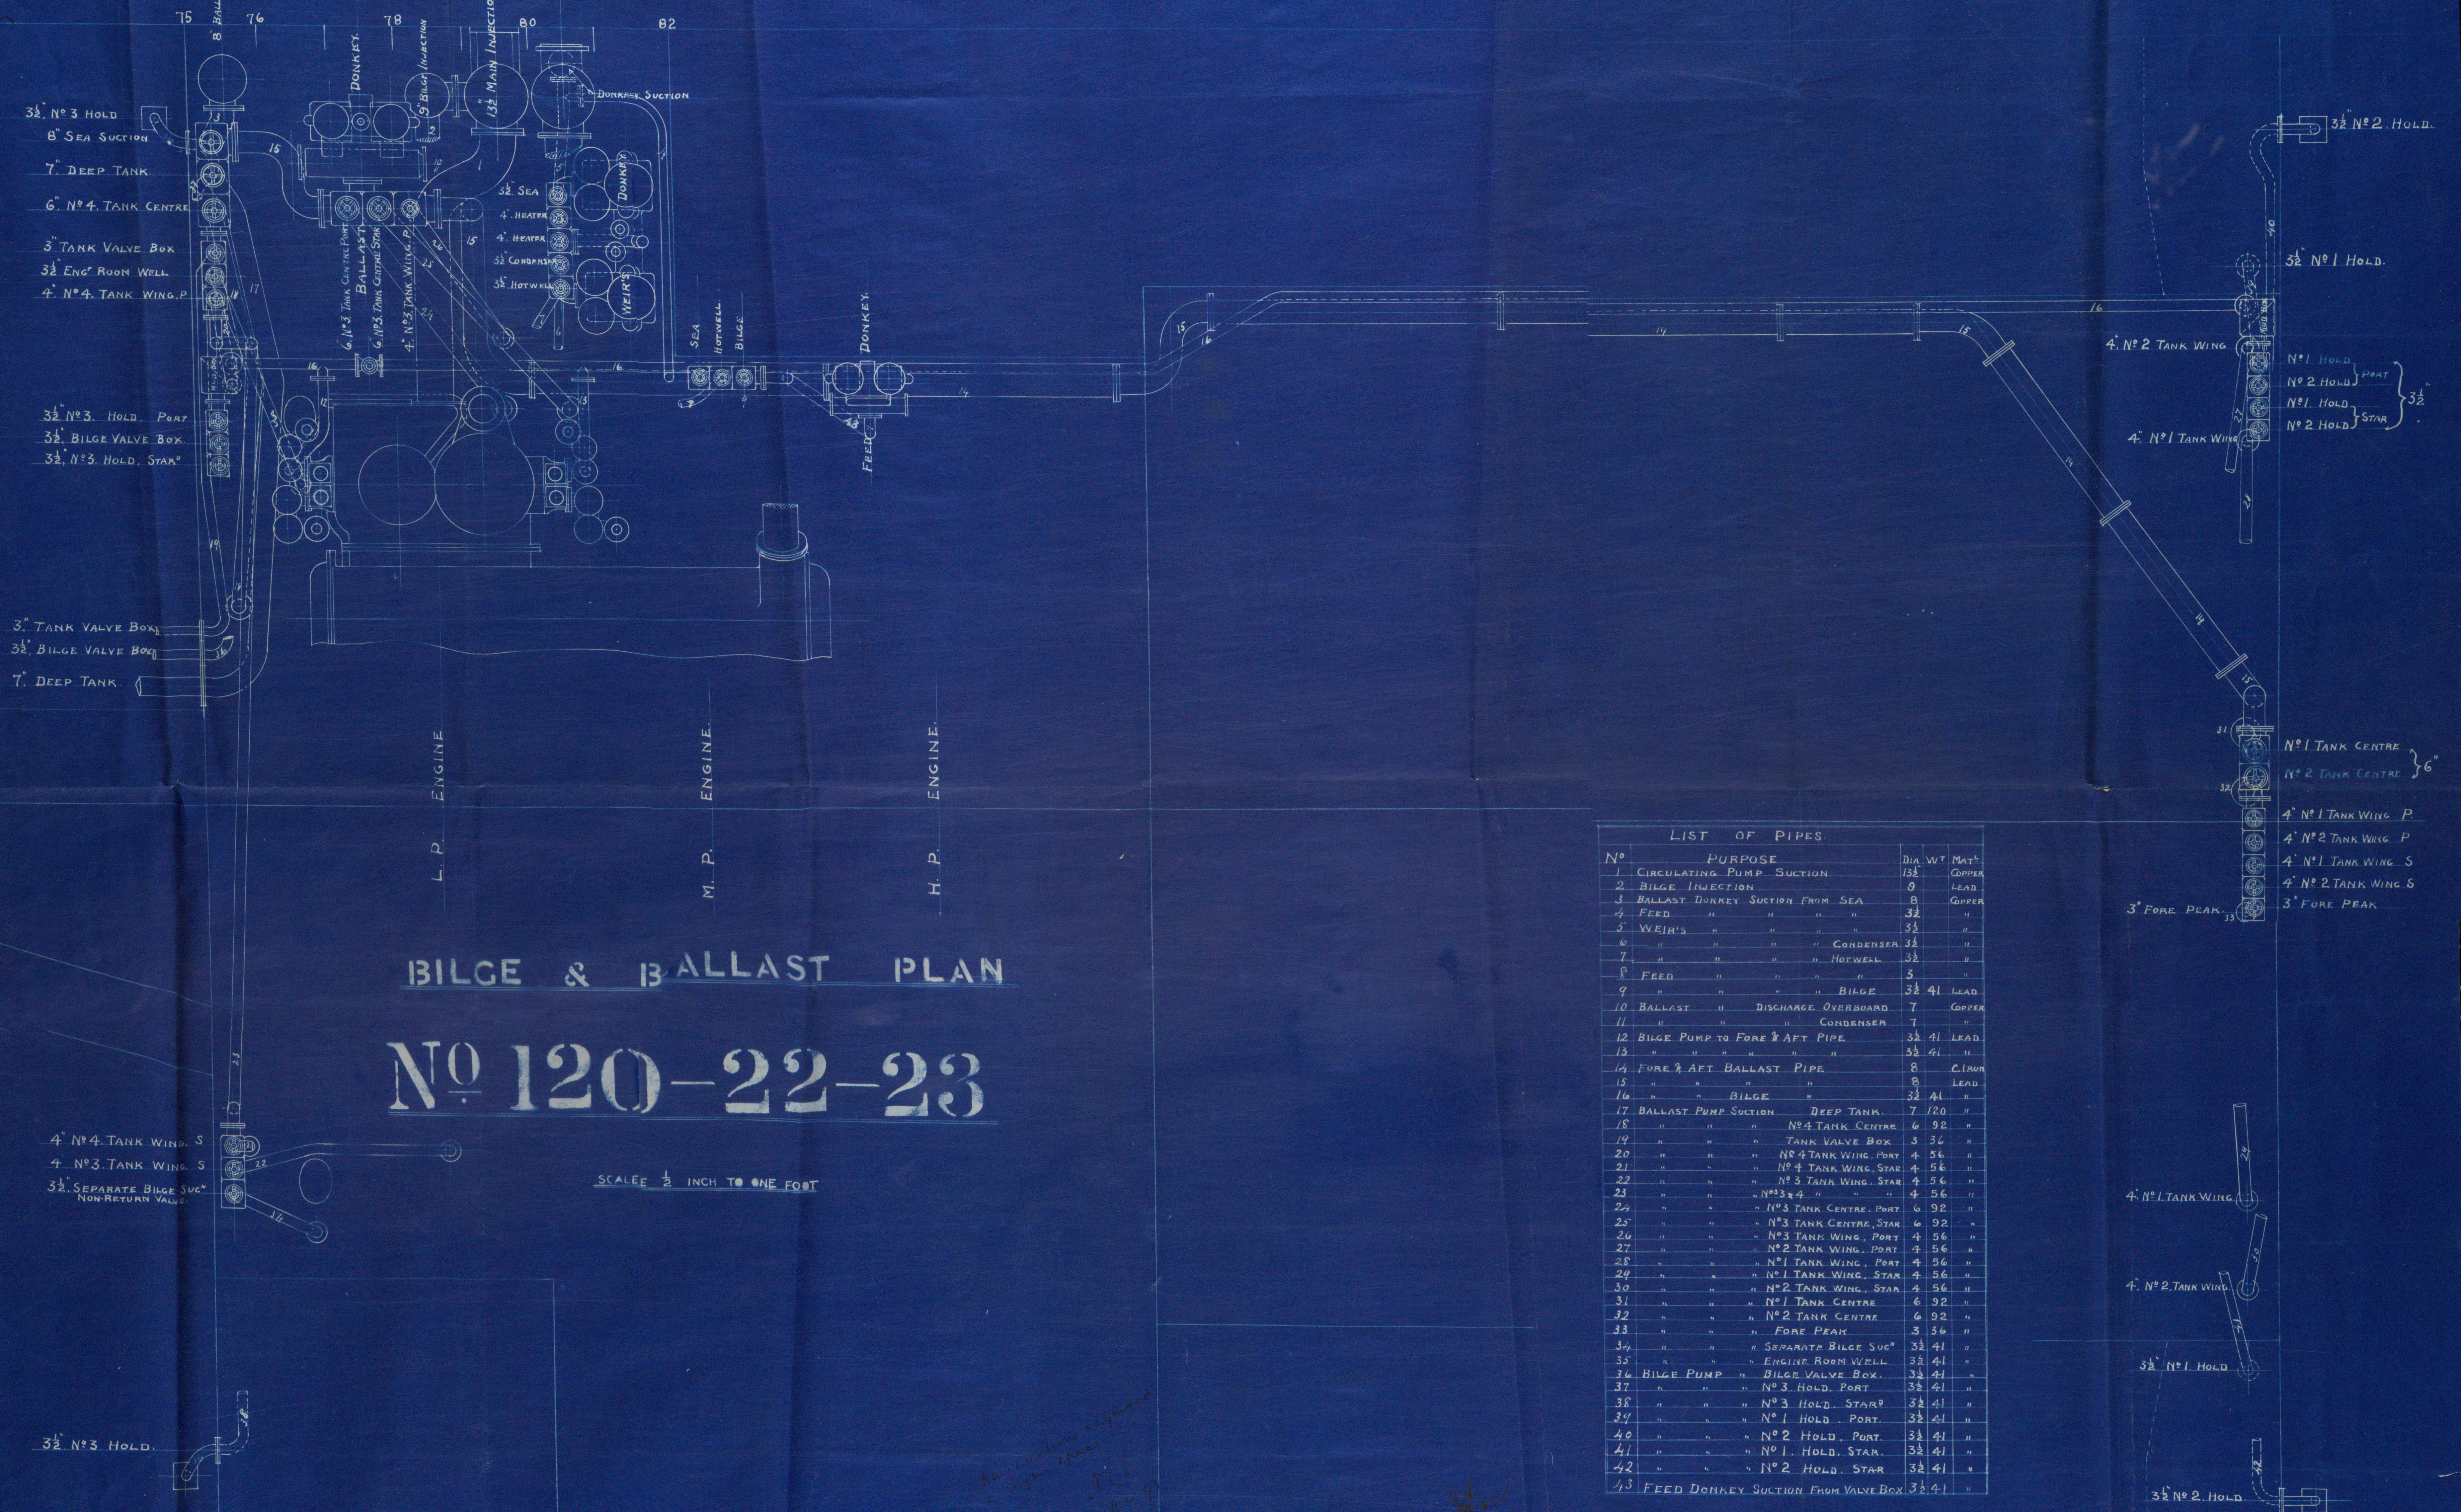

BILGE & BALLAST PLAN No 120-22-23

SCALE 1/2 INCH TO ONE FOOT

Nº	PURPOSE	DIA.	WT.	MAT.
1	CIRCULATING PUMP SUCTION	1 1/2"		COPPER
2	BILGE INJECTION	9"		LEAD
3	BALLAST DONKEY SUCTION FROM SEA	8"		COPPER
4	FEED " " " " "	3 1/2"		"
5	WEIR'S " " " " "	3 1/2"		"
6	" " " " " CONDENSER	3 1/2"		"
7	" " " " " HOTWELL	3 1/2"		"
8	FEED " " " " "	5"		"
9	" " " " " BILGE	3 1/2"	41	LEAD
10	BALLAST " DISCHARGE OVERBOARD	7"		COPPER
11	" " " " " CONDENSER	7"		"
12	BILGE PUMP TO FORE & AFT PIPE	3 1/2"	41	LEAD
13	" " " " " " "	5 1/2"	41	"
14	FORE & AFT BALLAST PIPE	8"		COPPER
15	" " " " " " "	9"		LEAD
16	" " " " " BILGE	3 1/2"	41	"
17	BALLAST PUMP SUCTION DEEP TANK	7"	120	"
18	" " " " " Nº 4 TANK CENTRE	6"	92	"
19	" " " " " TANK VALVE BOX	3"	36	"
20	" " " " " Nº 4 TANK WING, PORT	4"	56	"
21	" " " " " Nº 4 TANK WING, STAR	4"	56	"
22	" " " " " Nº 3 TANK WING, STAR	4"	56	"
23	" " " " " Nº 3 & 4 " " "	4"	56	"
24	" " " " " Nº 3 TANK CENTRE, PORT	6"	92	"
25	" " " " " Nº 3 TANK CENTRE, STAR	6"	92	"
26	" " " " " Nº 3 TANK WING, PORT	4"	56	"
27	" " " " " Nº 2 TANK WING, PORT	4"	56	"
28	" " " " " Nº 1 TANK WING, PORT	4"	56	"
29	" " " " " Nº 1 TANK WING, STAR	4"	56	"
30	" " " " " Nº 2 TANK WING, STAR	4"	56	"
31	" " " " " Nº 1 TANK CENTRE	6"	92	"
32	" " " " " Nº 2 TANK CENTRE	6"	92	"
33	" " " " " FORE PEAK	3"	36	"
34	" " " " " SEPARATE BILGE SUC	3 1/2"	41	"
35	" " " " " ENGINE ROOM WELL	3 1/2"	41	"
36	BILGE PUMP " BILGE VALVE BOX	3 1/2"	41	"
37	" " " " " Nº 3 HOLD, PORT	3 1/2"	41	"
38	" " " " " Nº 3 HOLD, STAR	3 1/2"	41	"
39	" " " " " Nº 1 HOLD, PORT	3 1/2"	41	"
40	" " " " " Nº 2 HOLD, PORT	3 1/2"	41	"
41	" " " " " Nº 1 HOLD, STAR	3 1/2"	41	"
42	" " " " " Nº 2 HOLD, STAR	3 1/2"	41	"
43	FEED DONKEY SUCTION FROM VALVE BOX	3 1/2"	41	"





120-2+3



E.R.

pipe plan

Workman Clark & Co

Nos 120-2 & 3

S.S. "Parkins"

Ref. 4536

BELGS-094



© 2019

Lloyd's Register
Foundation