




25.1.95

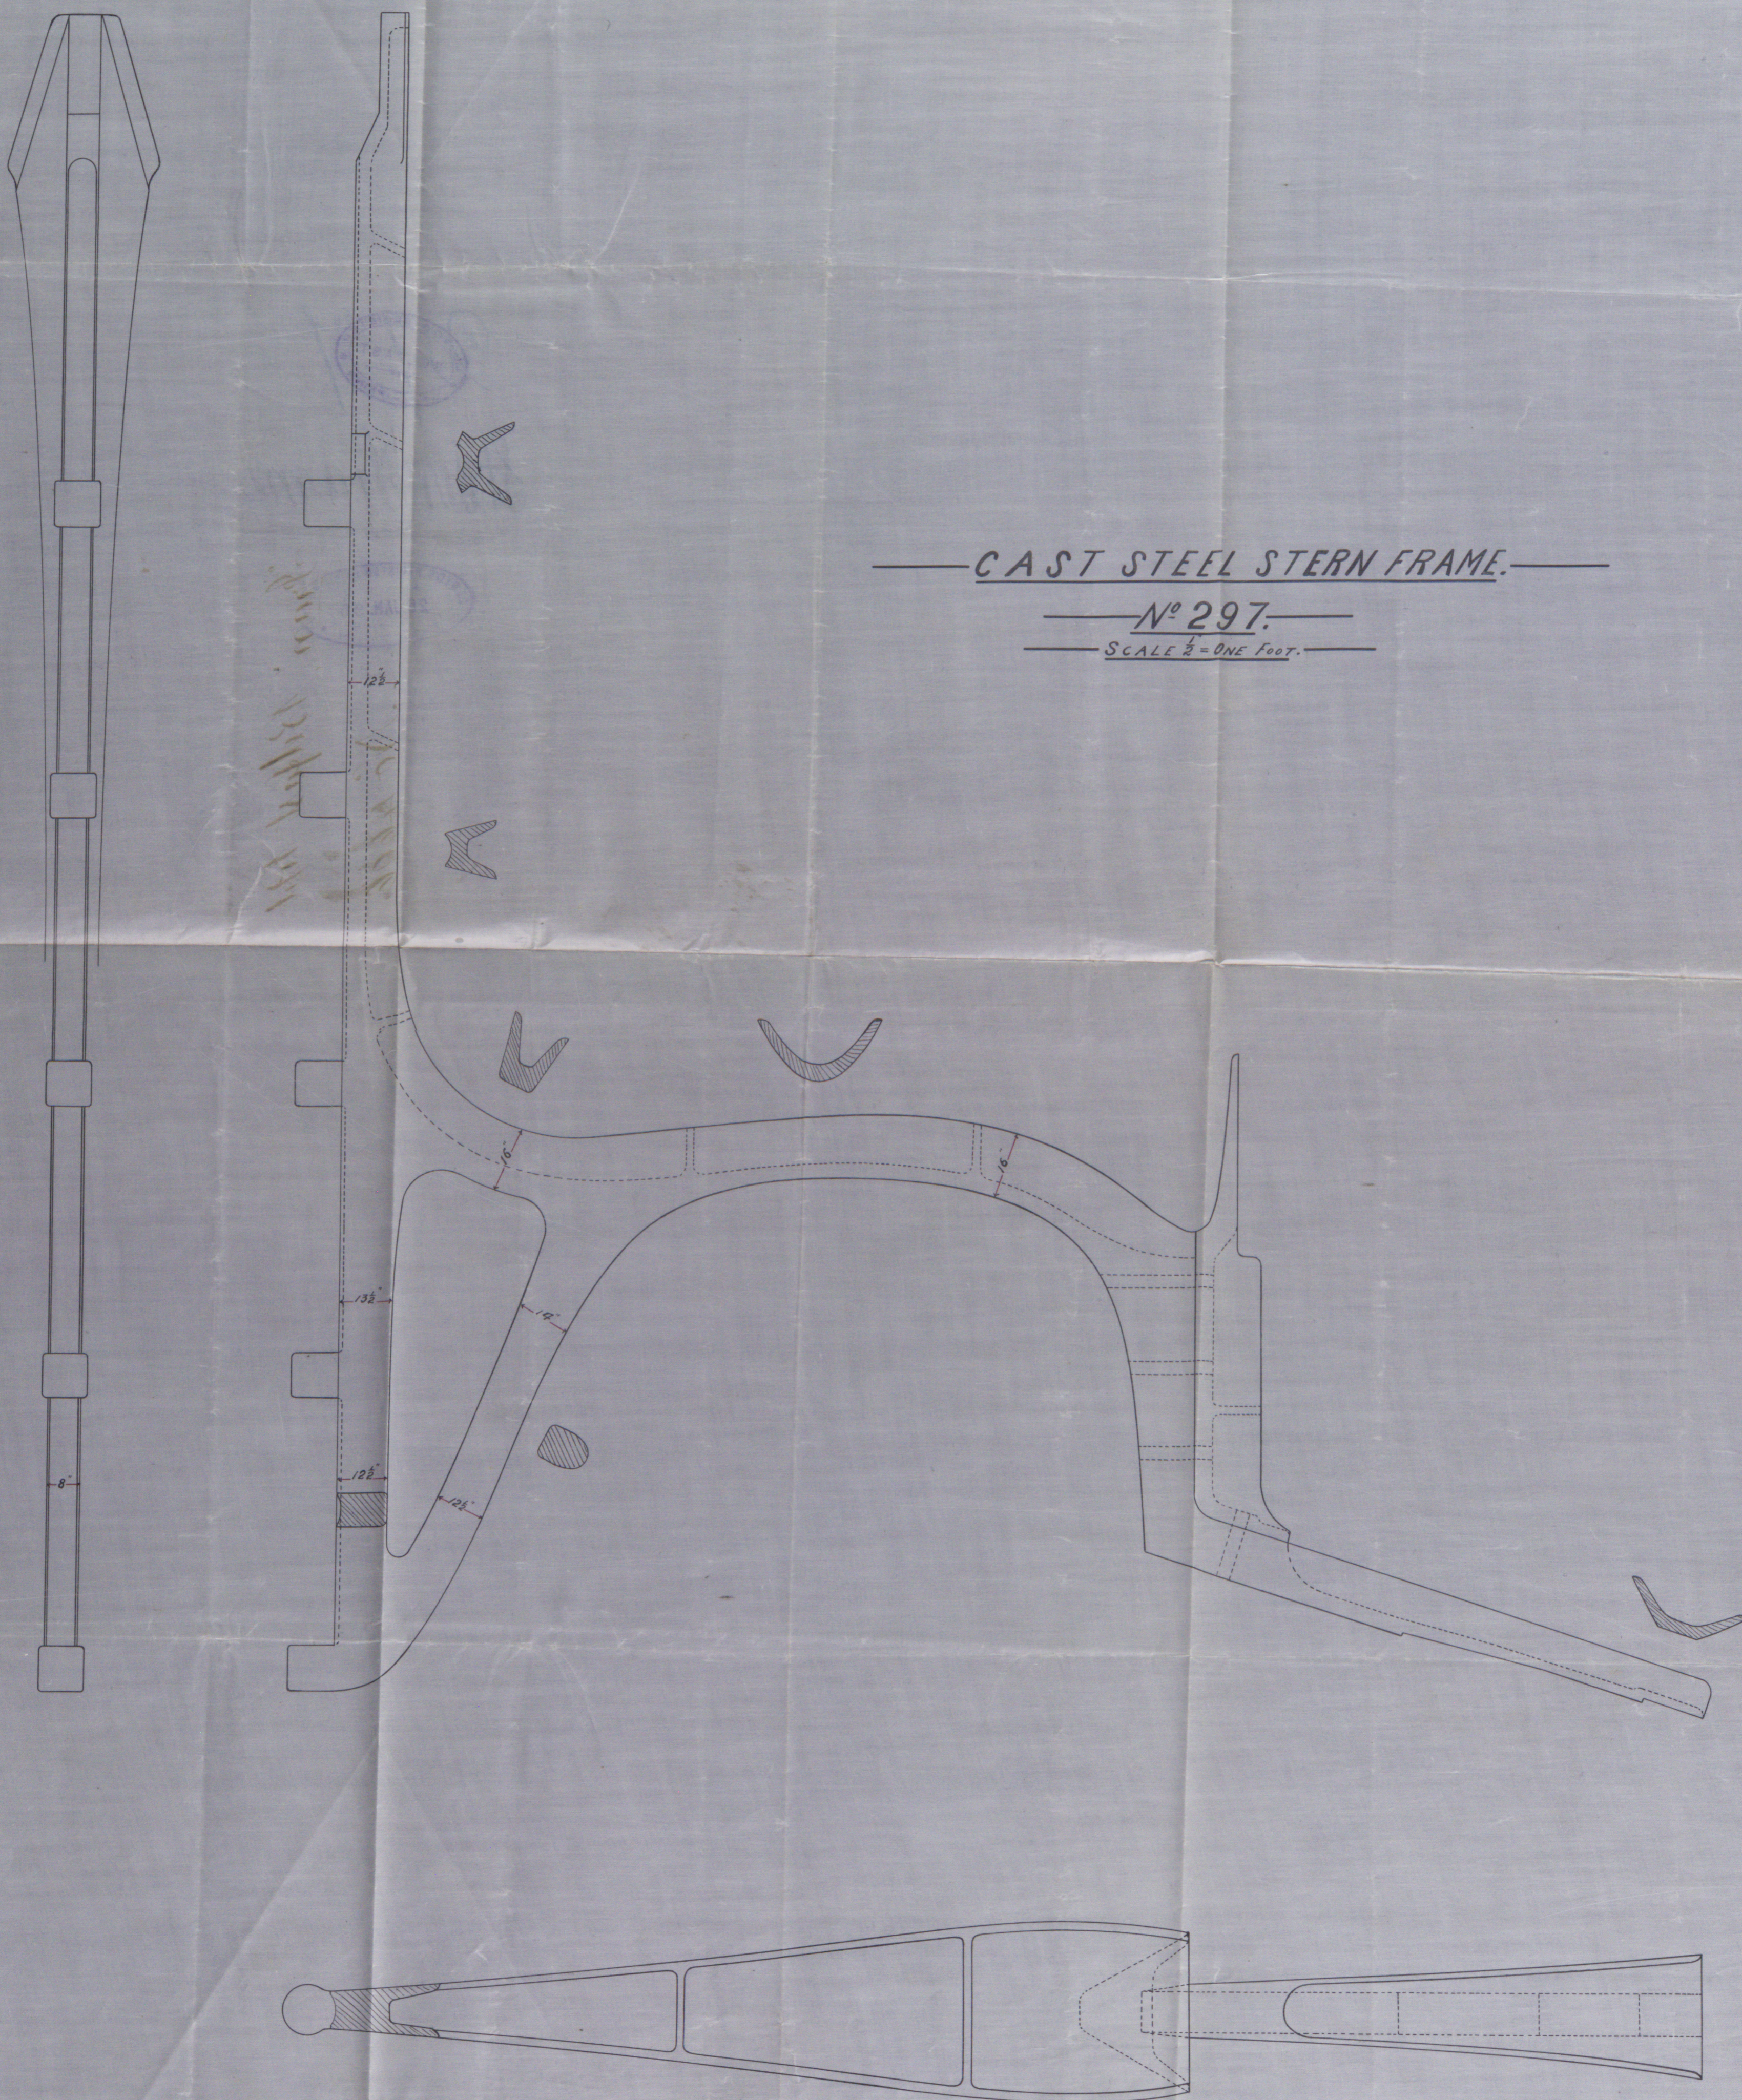

—CAST STEEL STERN FRAME.—

—N^o 297.—

—SCALE $\frac{1}{2}$ = ONE FOOT.—

25/1/95

24.1.94

23/1/95


BEL66-0127




© 20



22.1.22

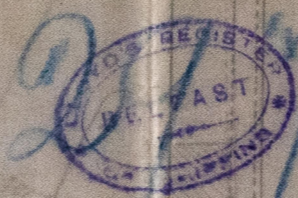

Stoneham

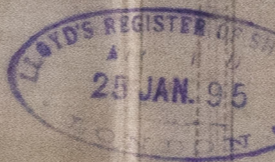

"Iron" Belfast 174

No 4666

BEL66-0127



© 2019

Lloyd's Register
Foundation