


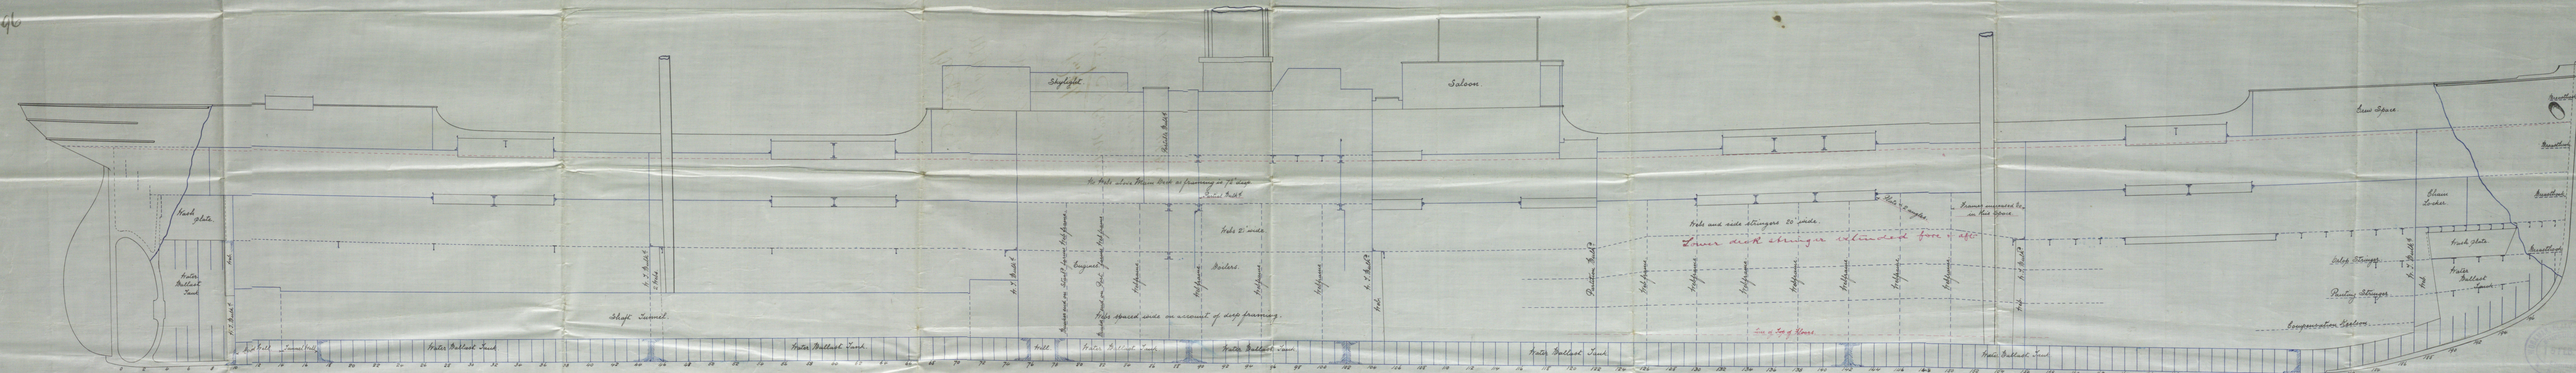

22-7-96

Longitudinal Elevation of No 132. S.S.
Scale. 1/8 inch = one foot.



WALSH & CO. LTD.
SHIPBUILDERS &
ENGINEERS
24 FEB 96
BELFAST

182.96
24/2/96
R
BELFAST
REGISTRY
182.96
BEL67-0019

Belfast
W. & Co's

No. 132

Profile

W. & Co's No. 132


S.S. "Magician"

Bel. Rep. No 4668

Geographical Observations

No 132

Scale 1 inch = 100 feet

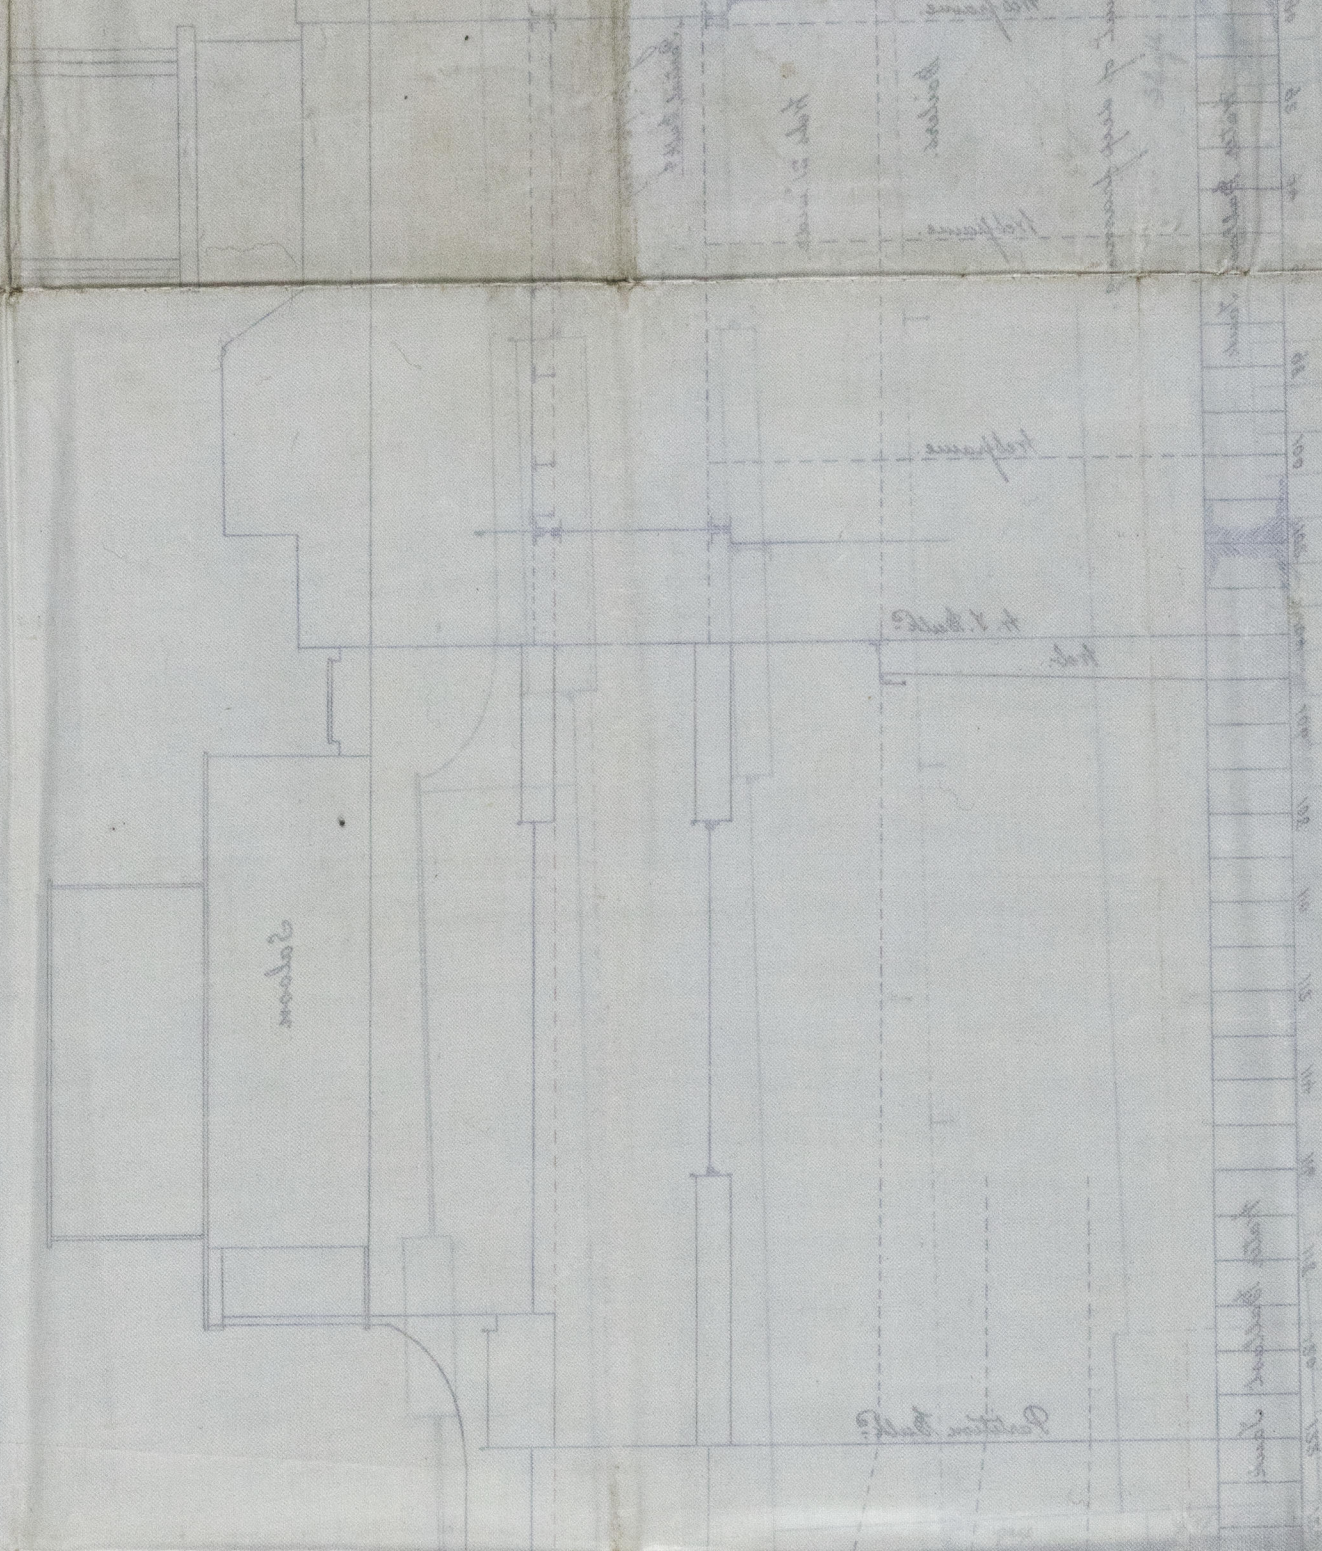

Bel 67-0019



© 2019
Lloyd's Register
Foundation