


TRACING 172477.

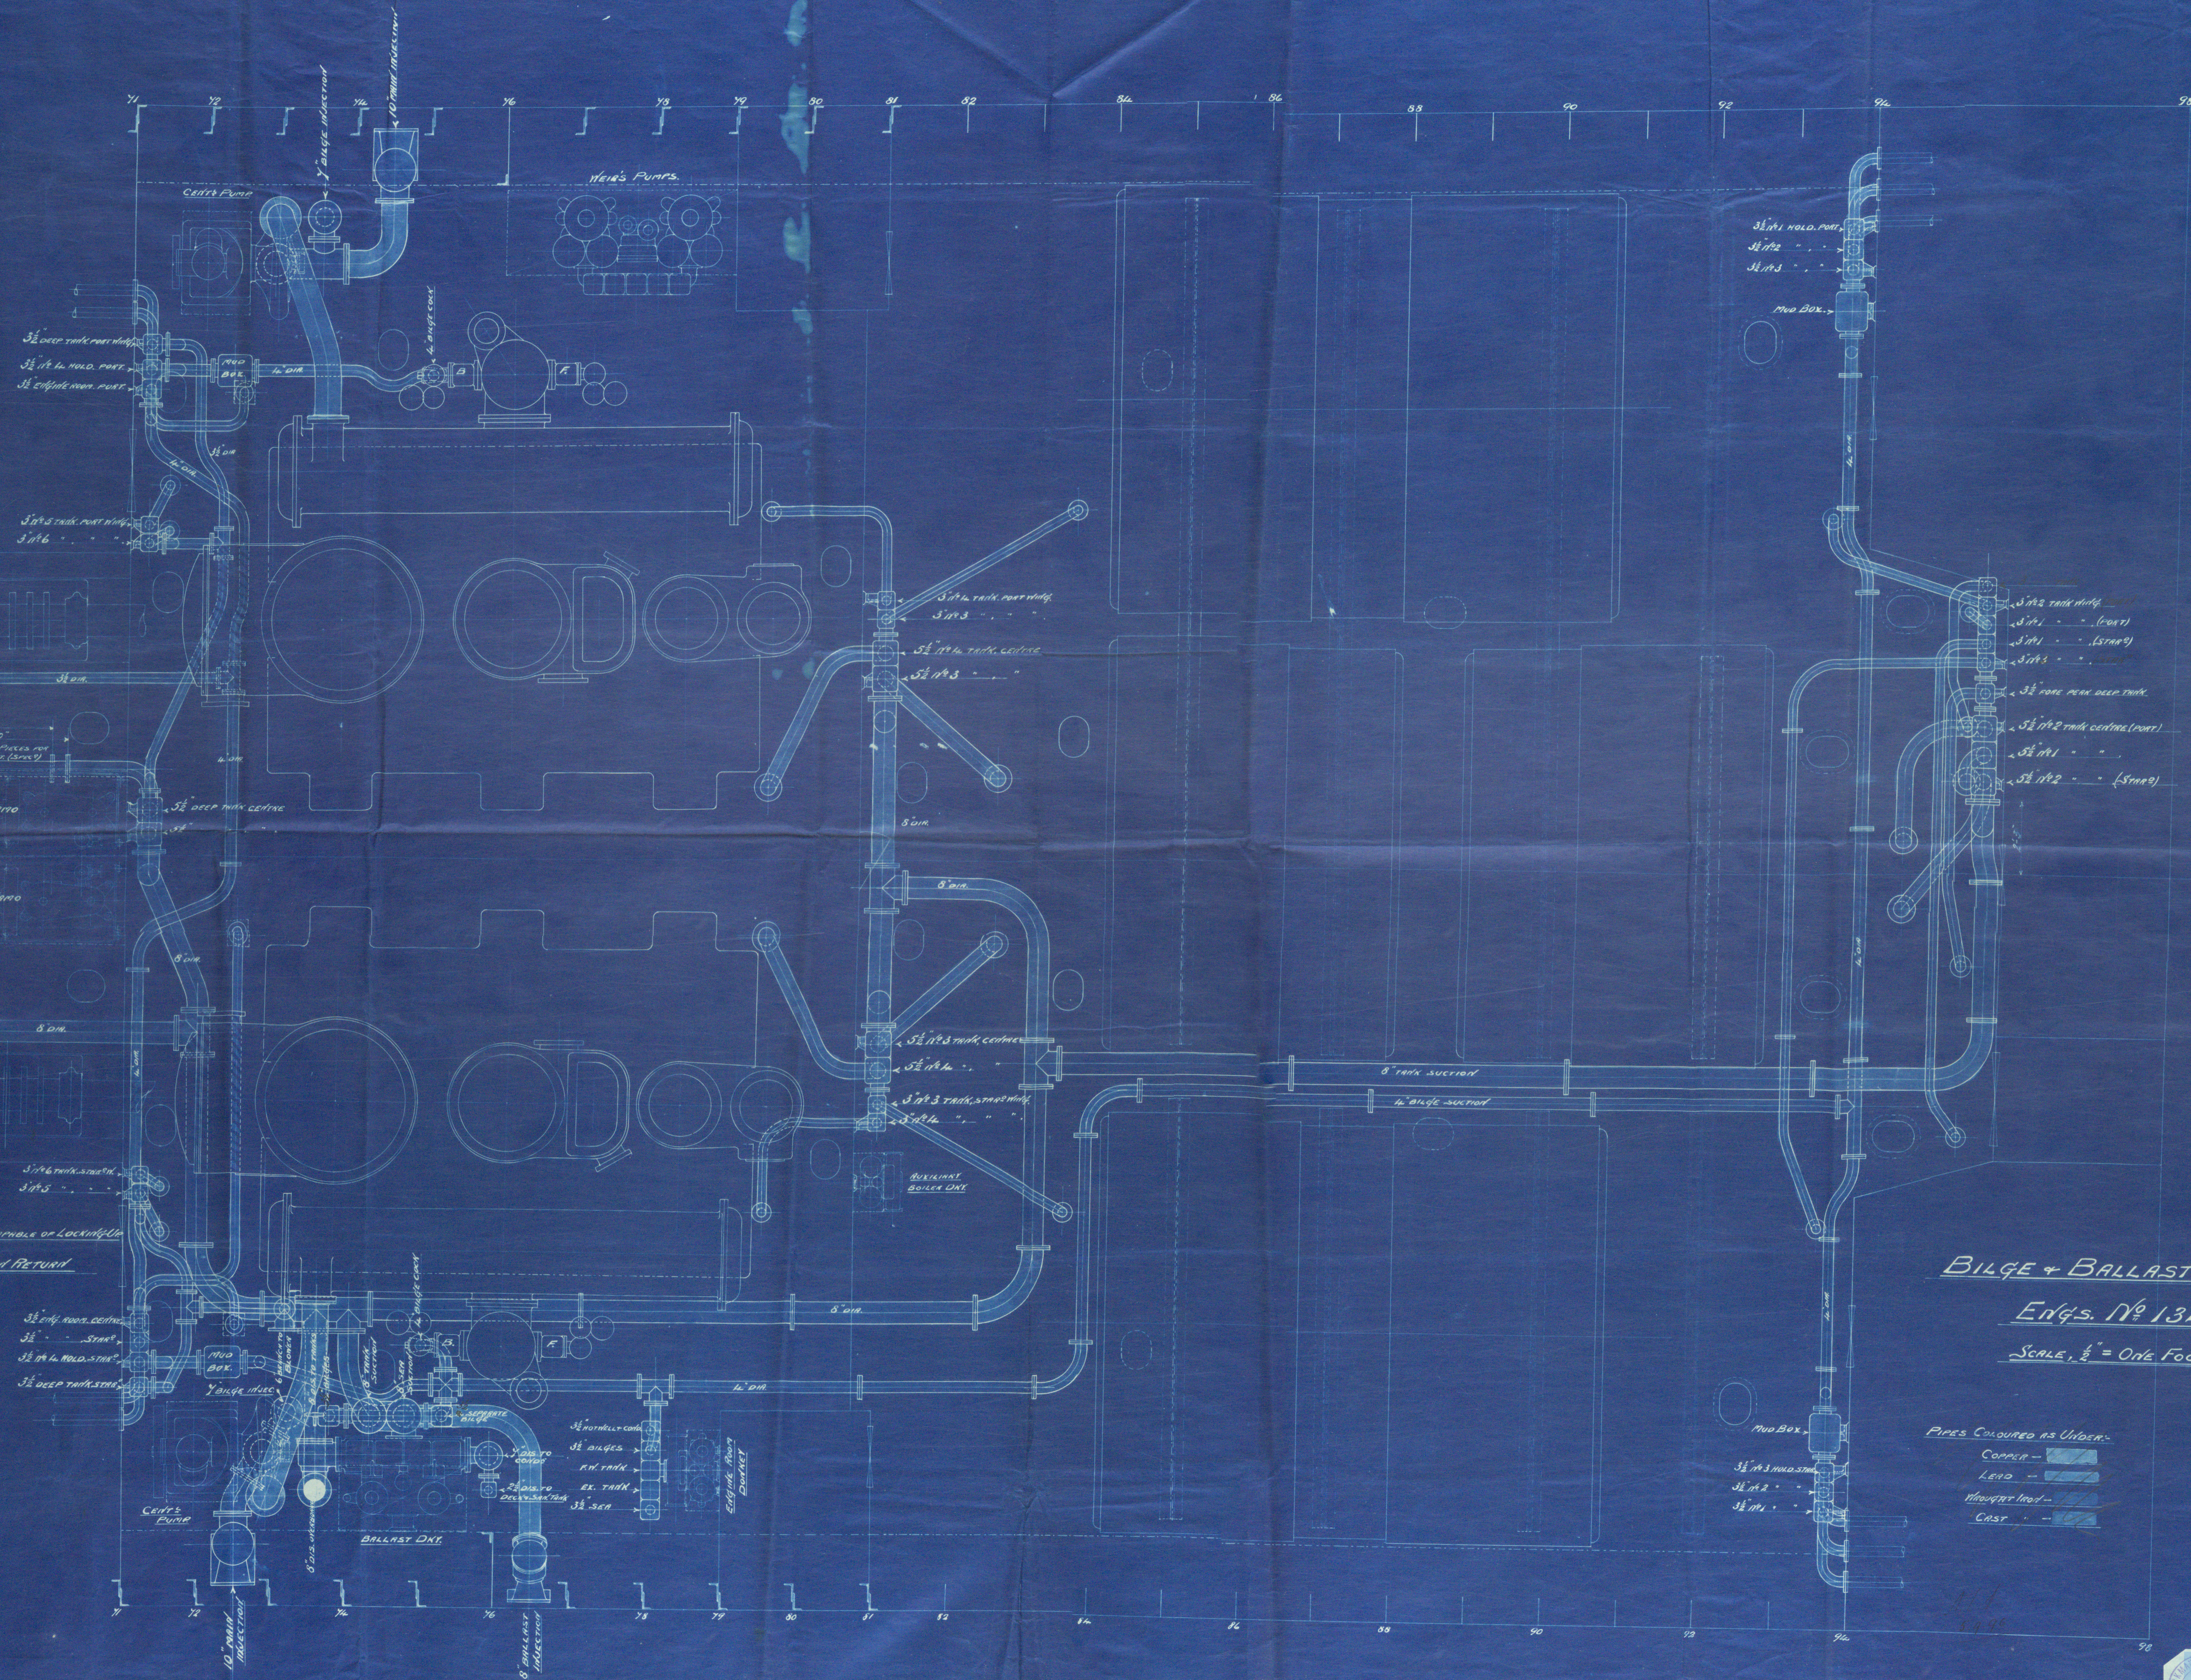

NOTE: ALL TANK VALVES TO BE CAPABLE OF LOCKING OFF

" BILGE " " " NOT RETURN

BILGE & BALLAST PLAN.

Eng's. No 134.

SCALE, $\frac{1}{2}$ " = ONE FOOT.

PIPES COLOURED AS UNDER:

- COPPER - [hatched pattern]
- LEAD - [hatched pattern]
- WROUGHT IRON - [hatched pattern]
- CAST - [hatched pattern]



workman, black
Hos No. 134.

Bilge and
Ballast
Arrangements

Bel 67-0072



© 2019

Lloyd's Register
Foundation