

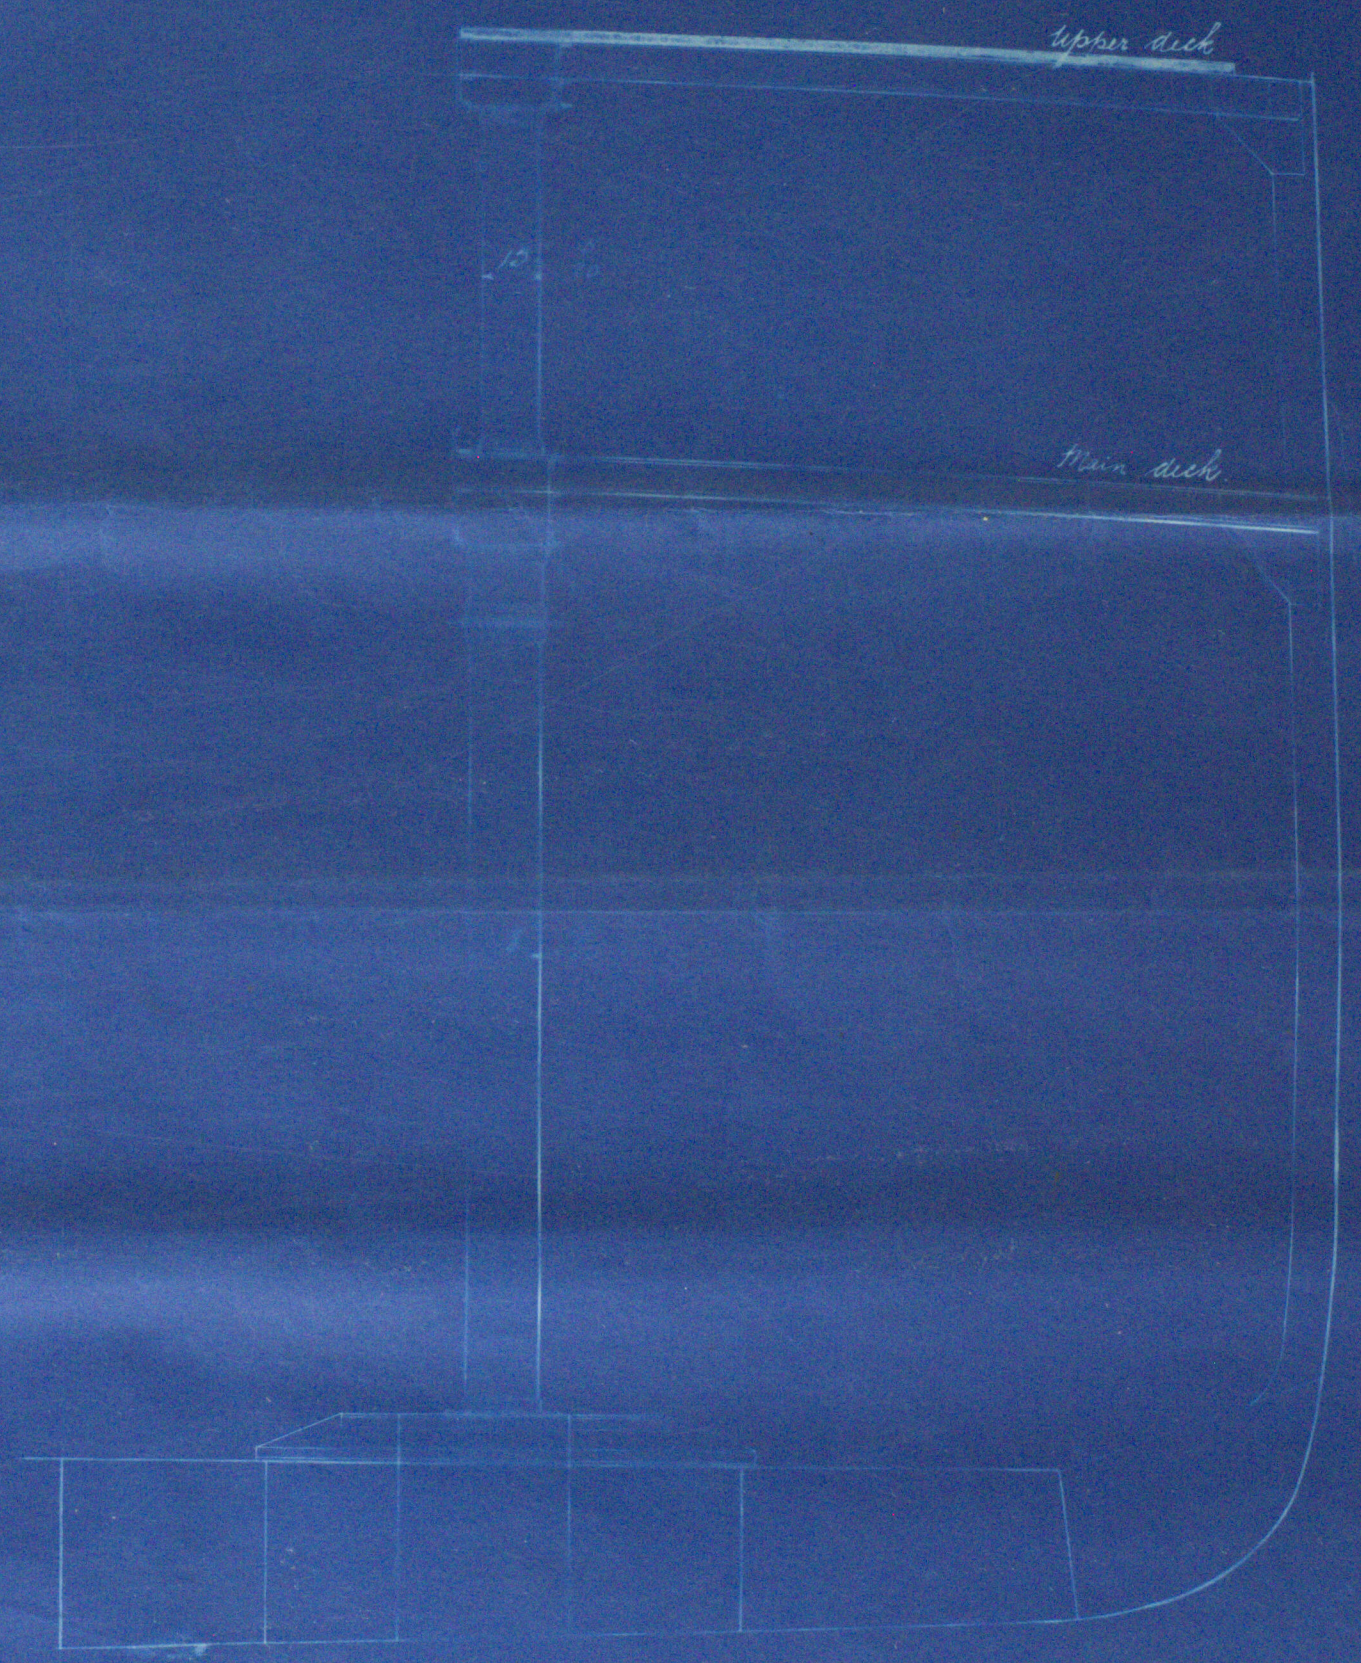
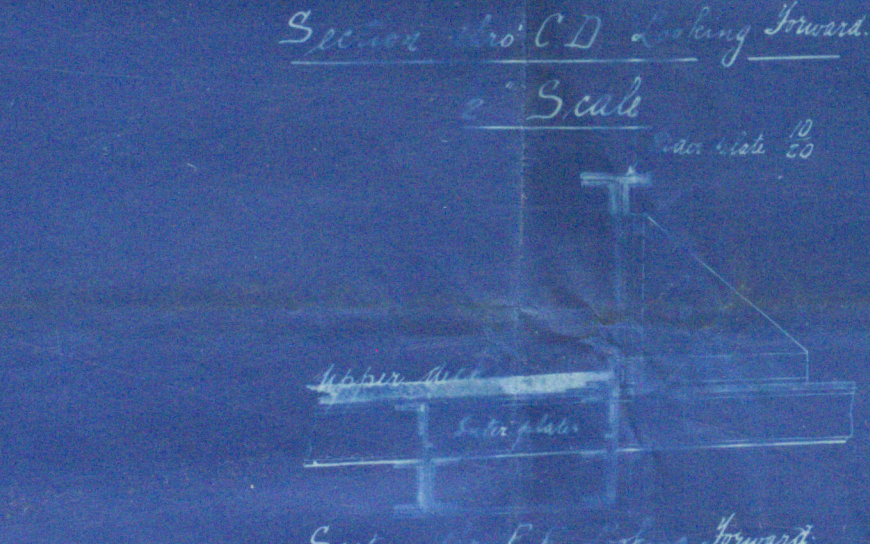
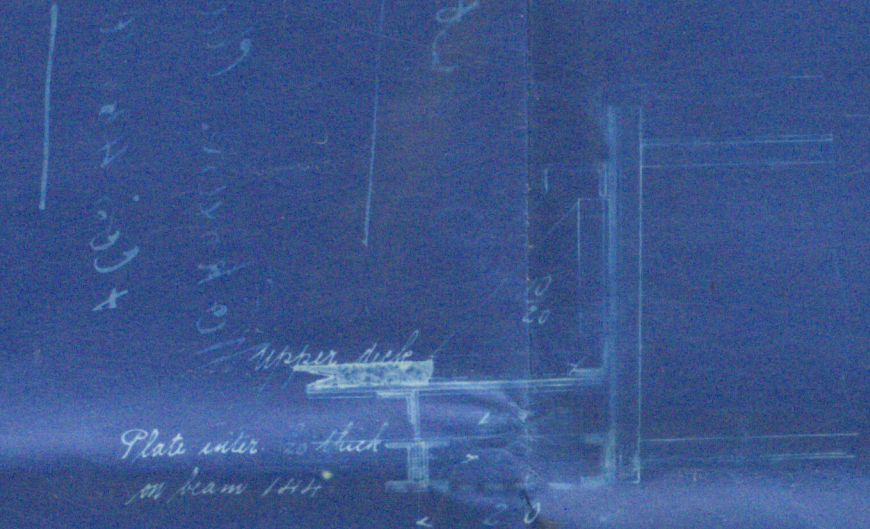
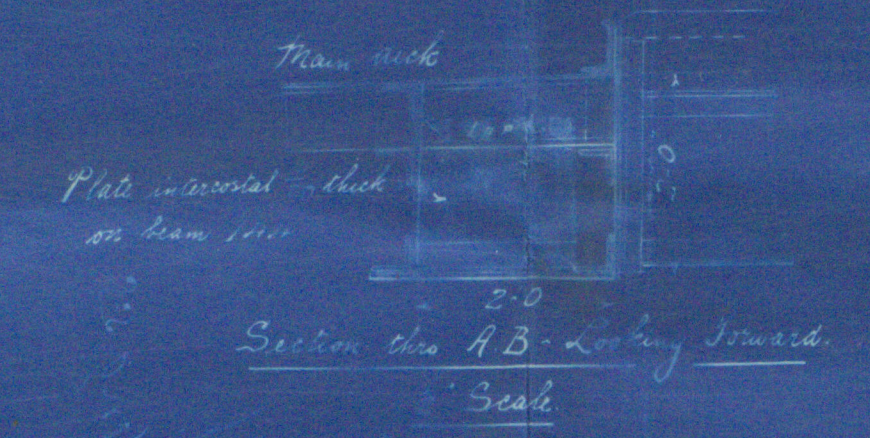
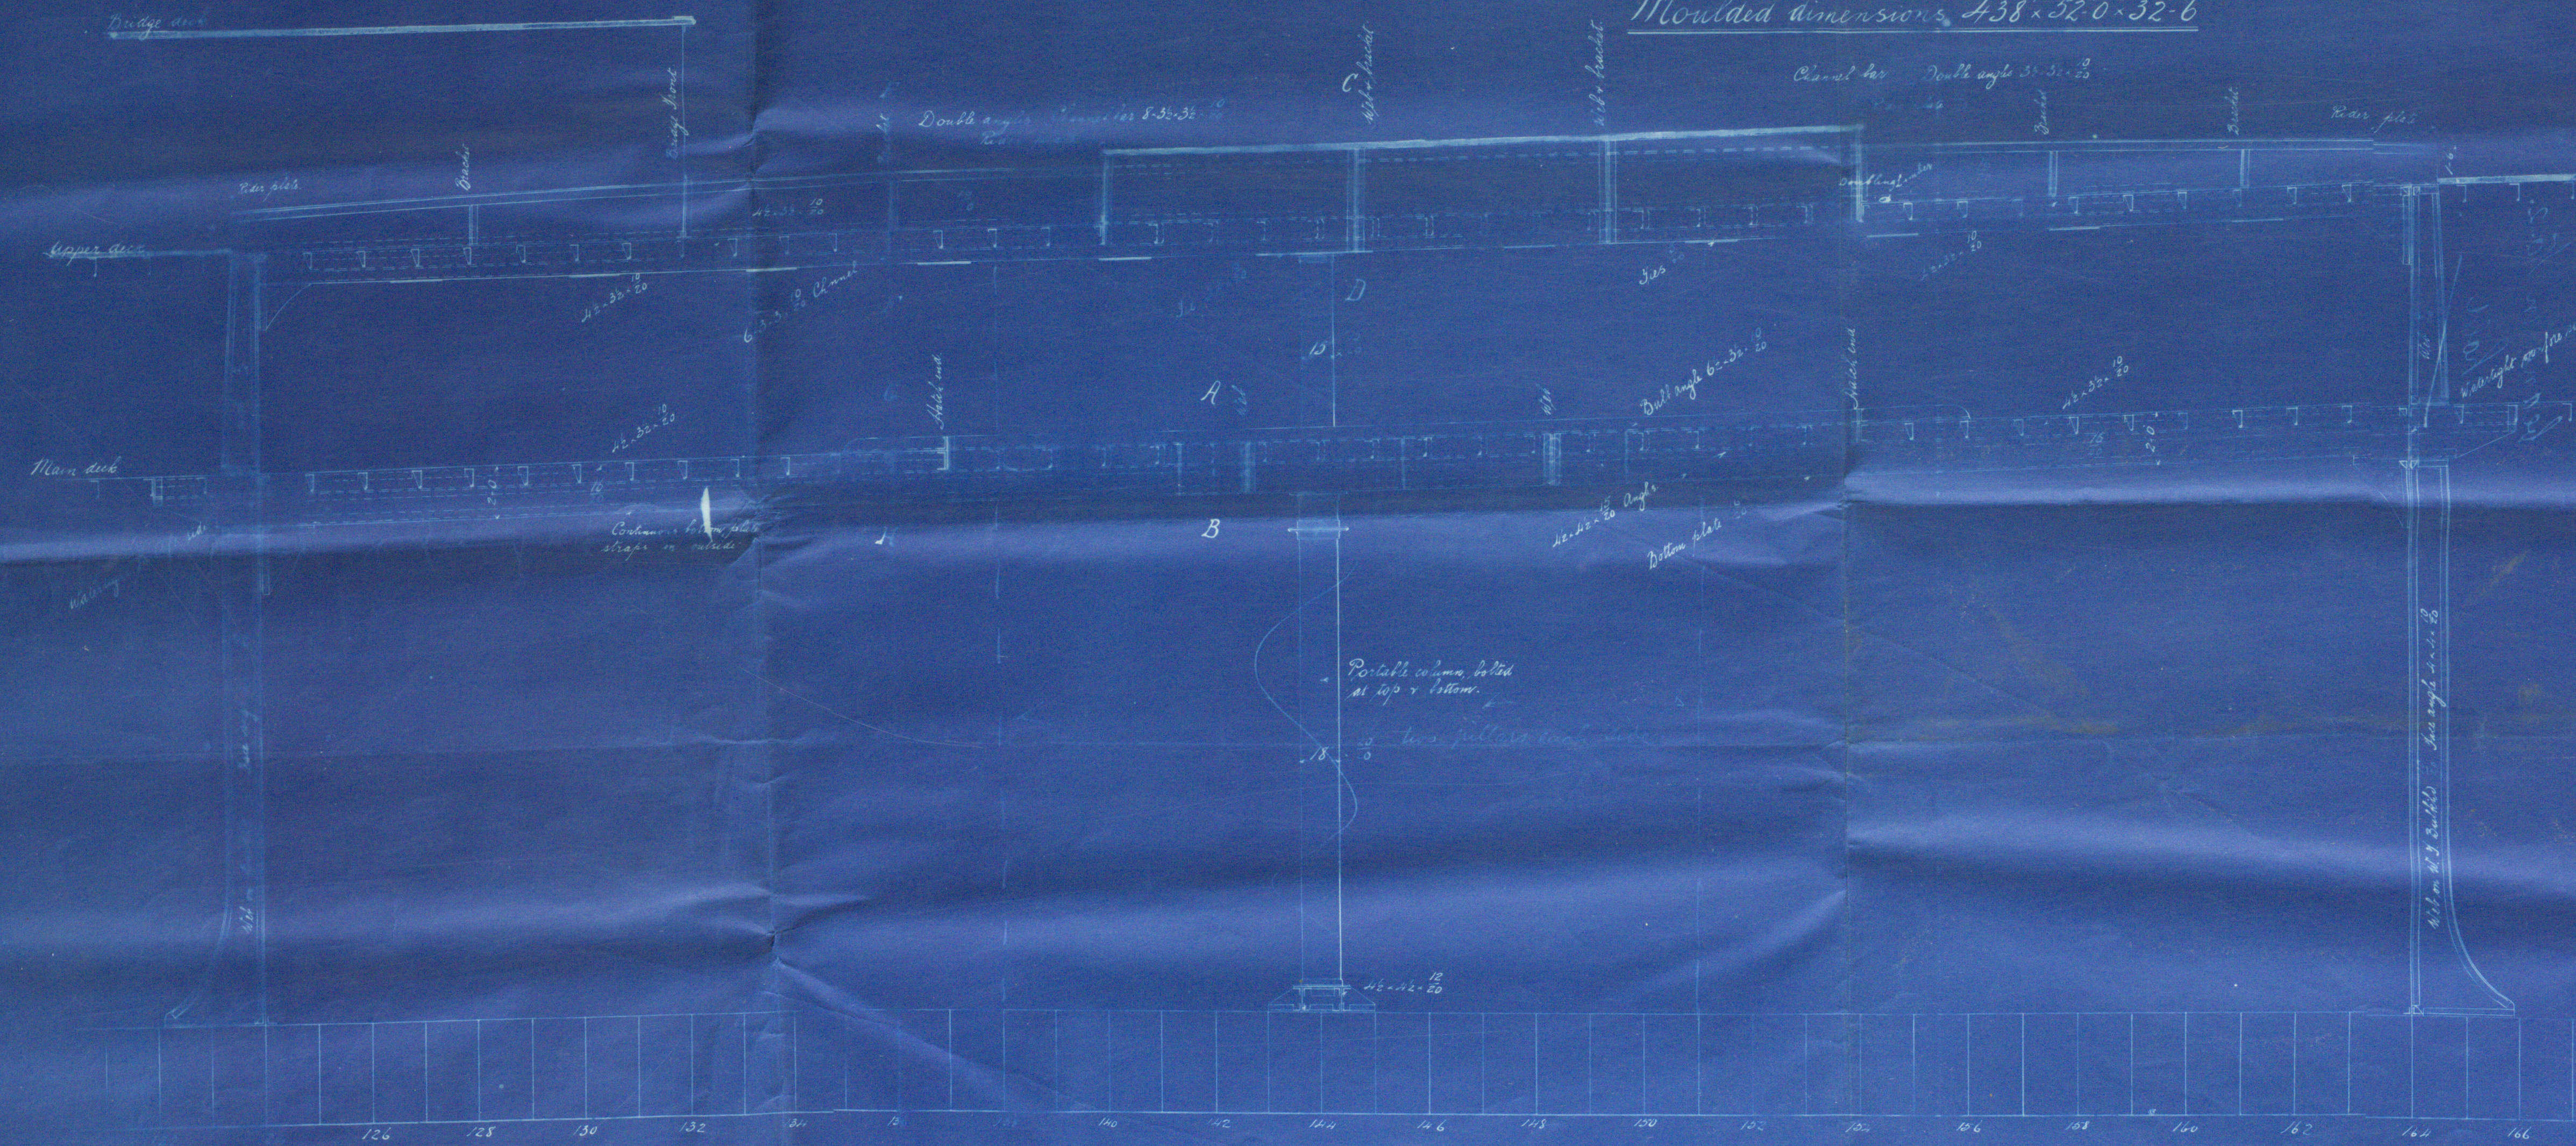


Arrangement of Girders in No 2 Hold, in lieu of Stanchions 438' S S

Scale 1/4" = one foot

Moulded dimensions 438' 52' 0" 32' 6"

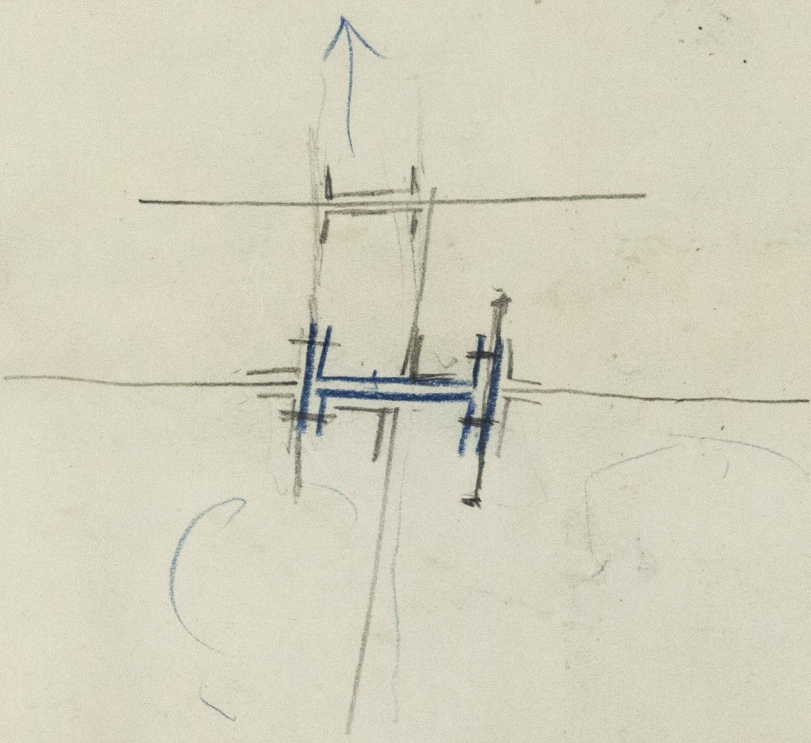

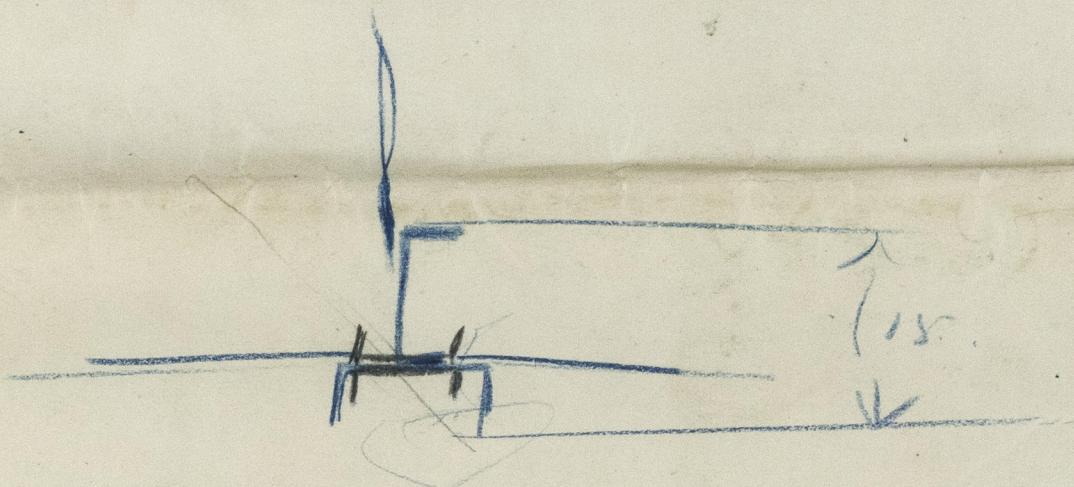

© 2019

BEL67

0163

Lloyd's Register
Foundation