




5. 8. 96  
21. 8. 96

 

ENGINE ROOM.

BOILER ROOM.

NO FRAMES IN EYB SPACE  
BEAMS TO SUIT MACHINERY.

DOUBLING FRAMES ON  
ALL FRAMES TO BOTTOM OF  
LOWER DE BRACKETS.

DOUBLING FRAMES ON EVERY FRAME  
TO BOTTOM OF LOWER DE BRACKETS.

CHAIN  
WATER  
BALLAST


FRAMES SPACED 21"

FRAMES SPACED 30"

S.S. 452'-0" x 52'-0" x 34'-6"  
SECTIONAL ELEVATION  
SCALE 1/8" = 1 FT.  
No. 314

FRAMES SPACED 30"


FRAMES SPACED 24"

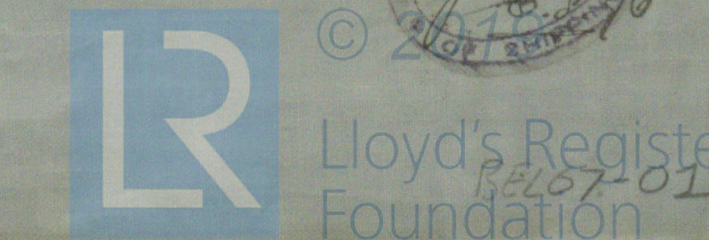

Lloyd's Register  
Foundation



Belfast

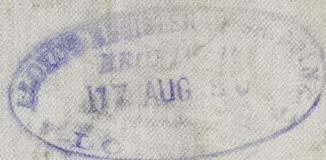

Messrs Harland  
& Wolffs No. 314

Profile

Harland & Wolffs No. 314,  
S.S. "Derbyshire"

Belfast Report

No. 4770

BEL67-0167



© 2019

Lloyd's Register  
Foundation