




16-5-00

— Overflow Pipe to Deep Ballast Tank 77° 140 —

— Scale $\frac{1}{4}$ = one foot. —

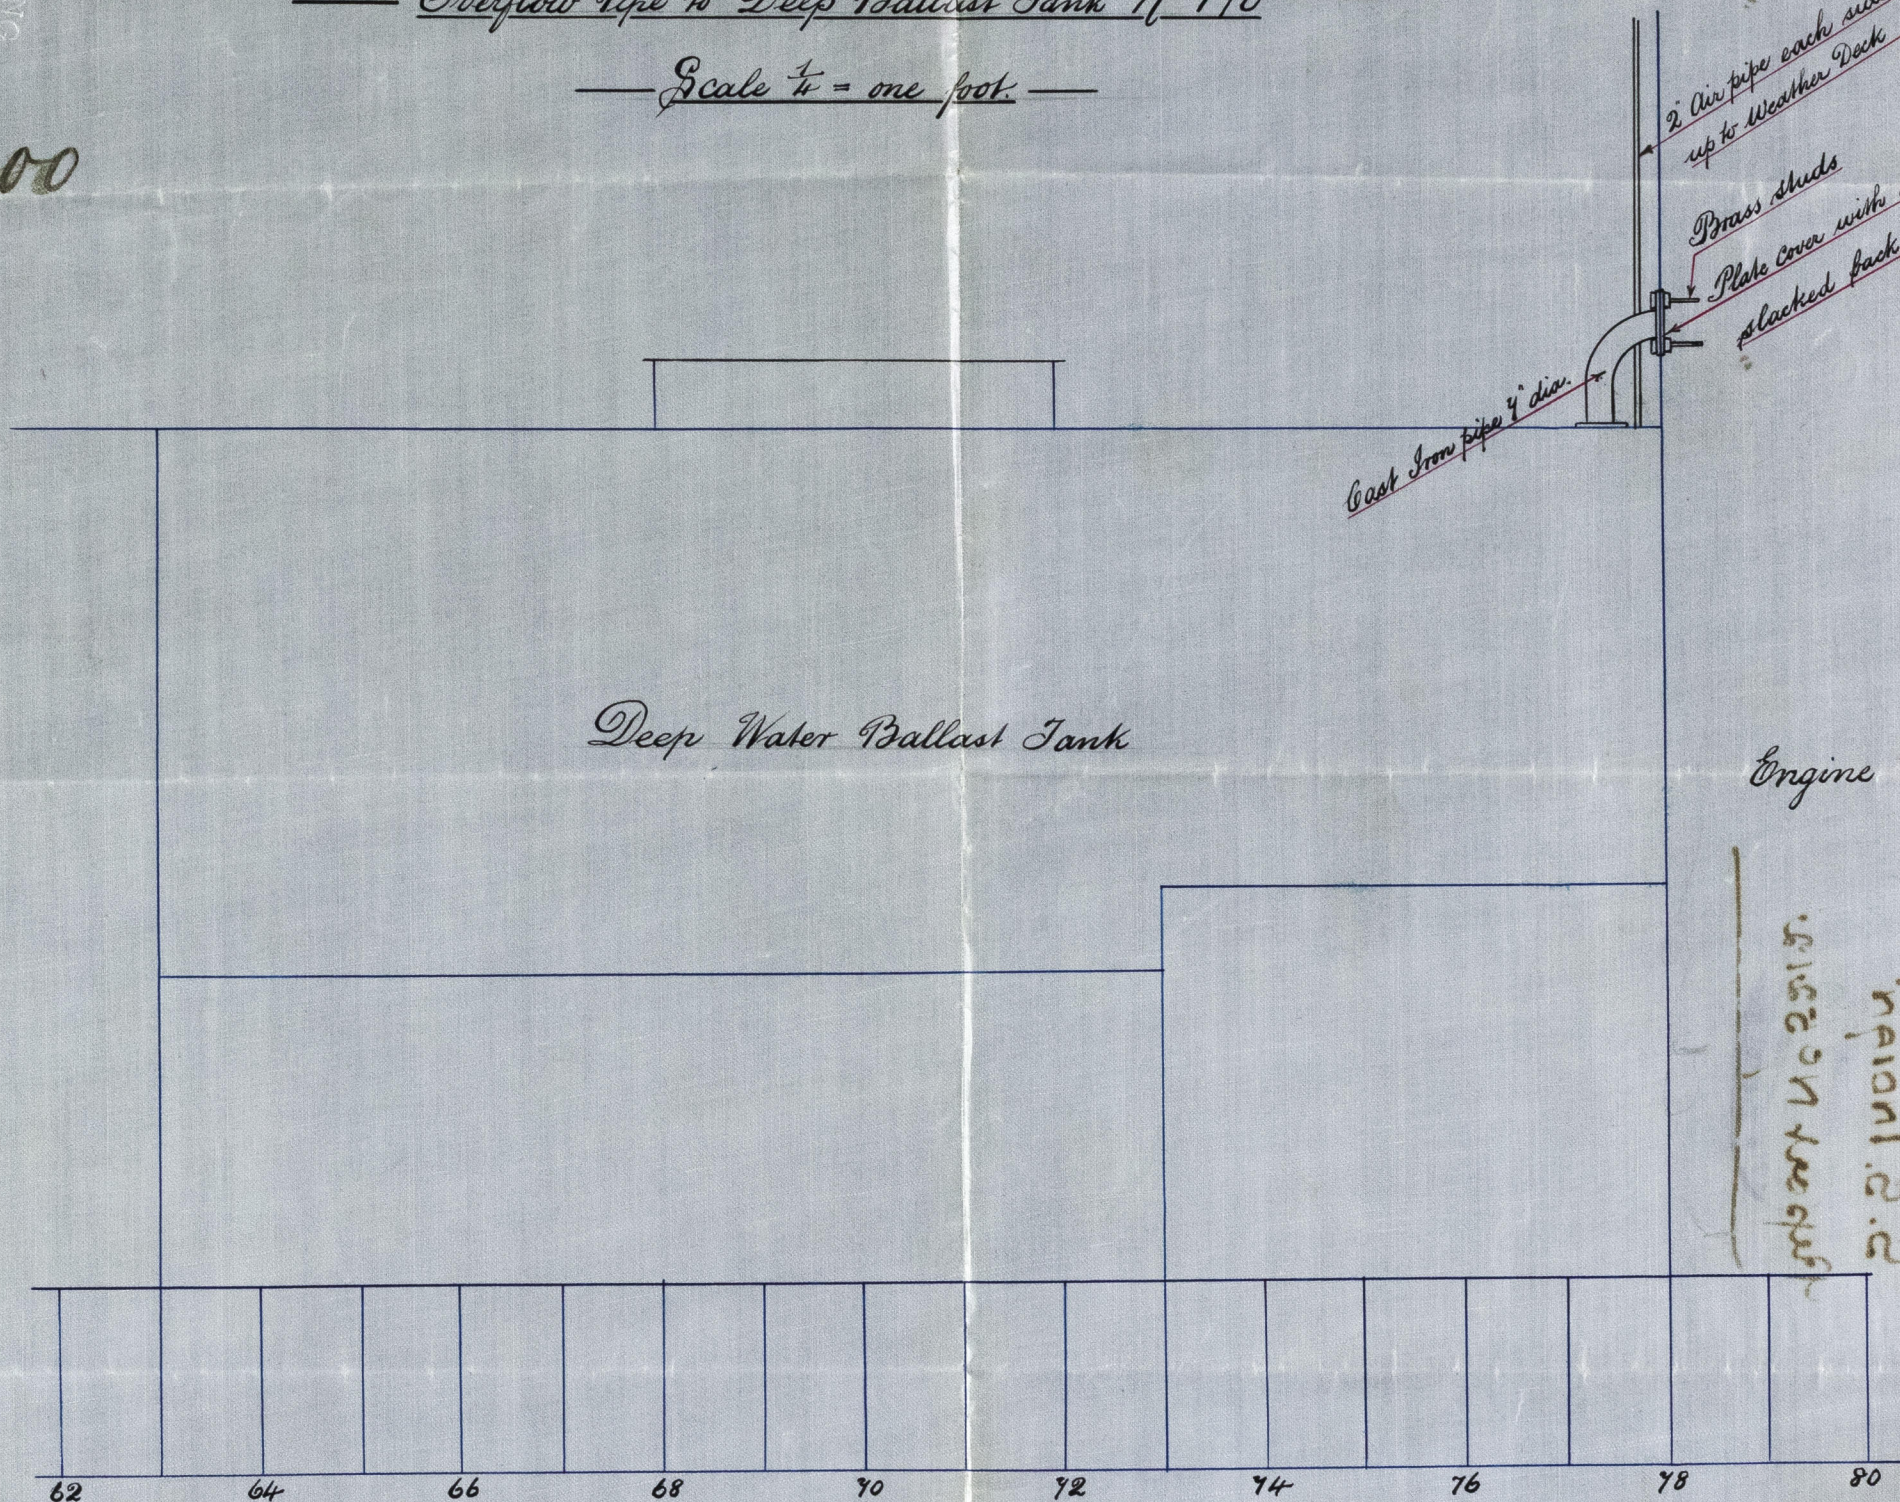

Engine Room

16/5/00

16/5/00

16/5/00

16/5/00

16/5/00





BEL71-071



Workman Clark & Co.
S. S. No. 170

Overflow to deep
ballast tank.

S. S. "INDIAN"
Report No 5212

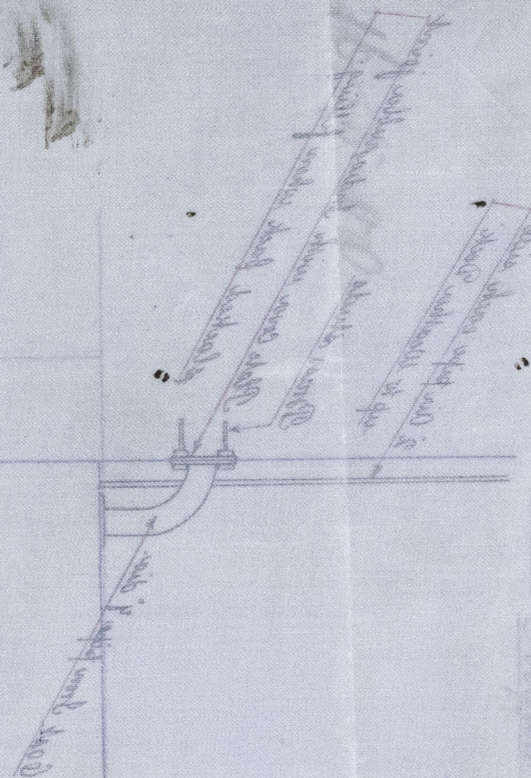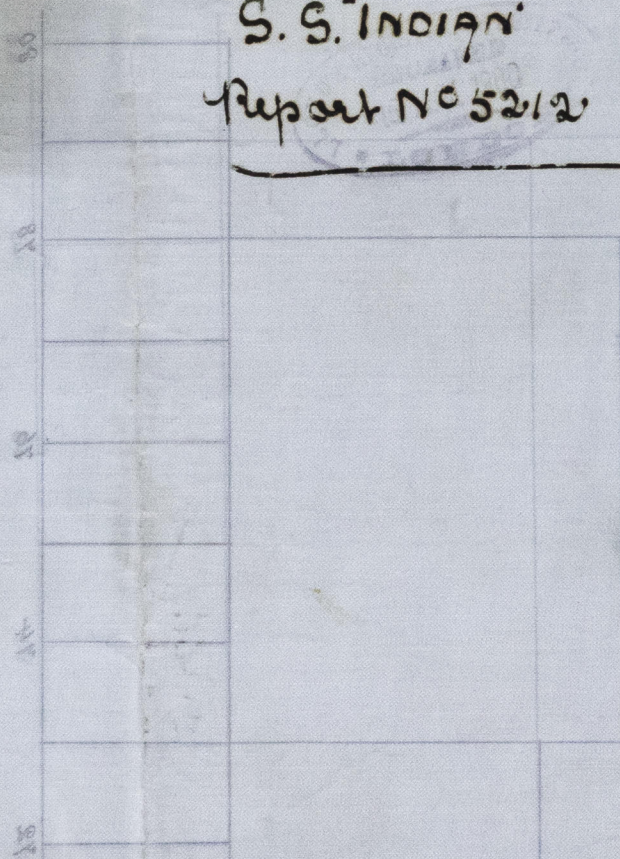

© 2019

Lloyd's Register
Foundation