

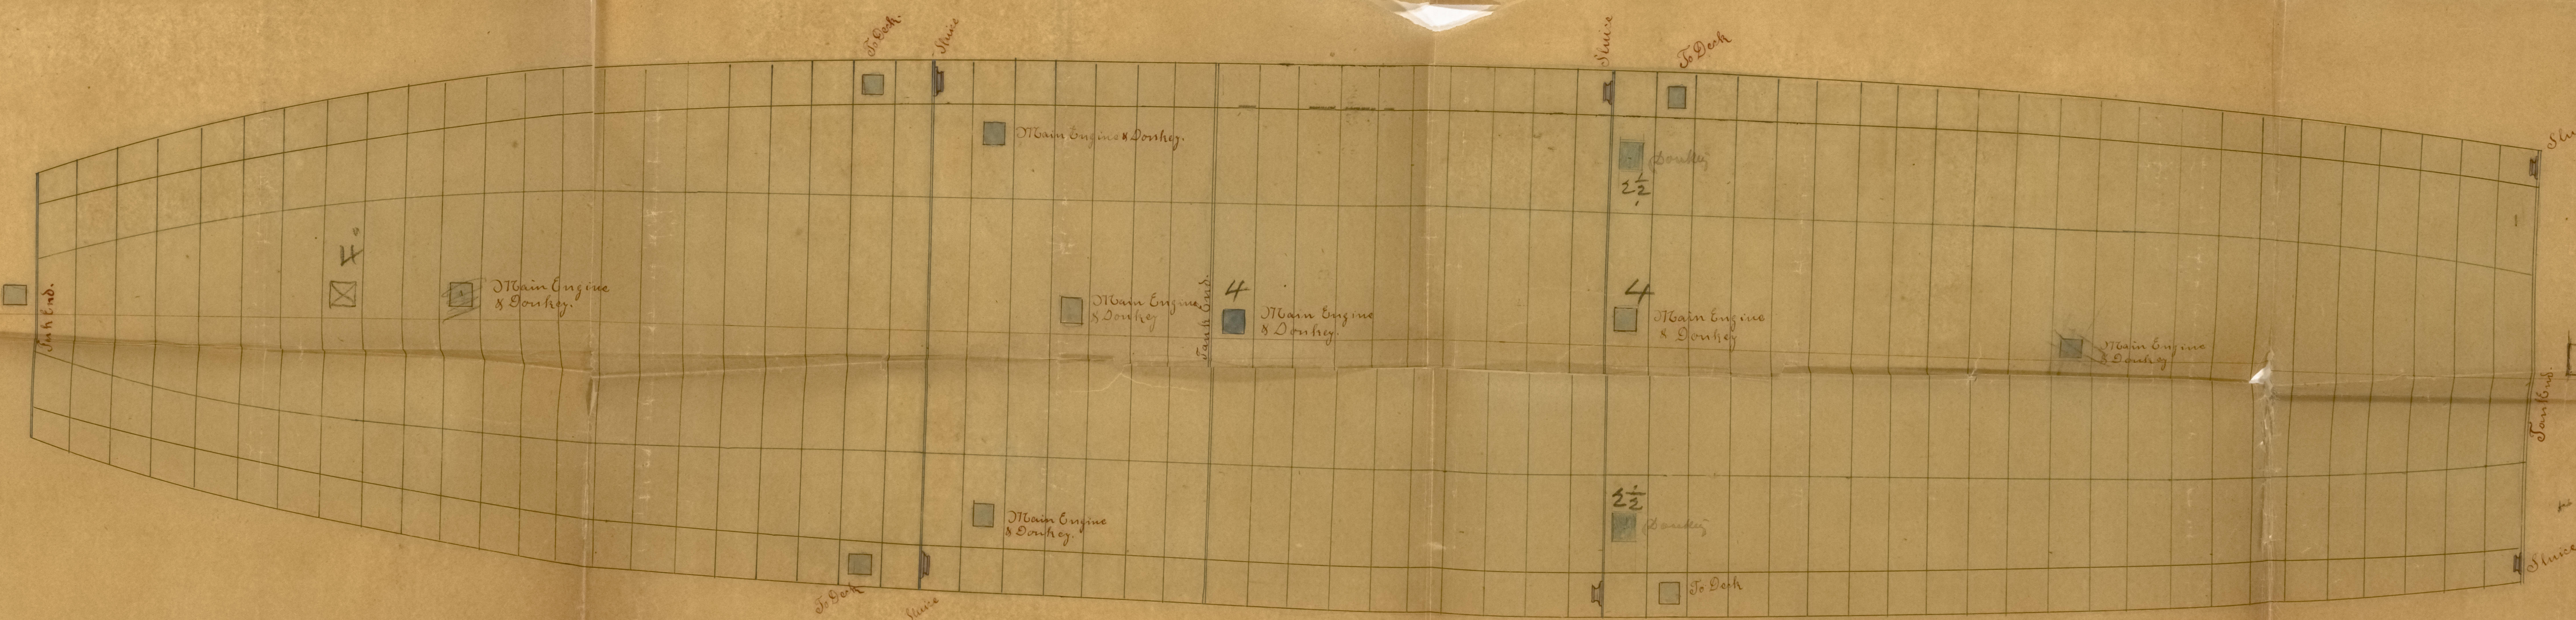


# PUMPING ARRANGEMENT. S.S. NO 4&8.

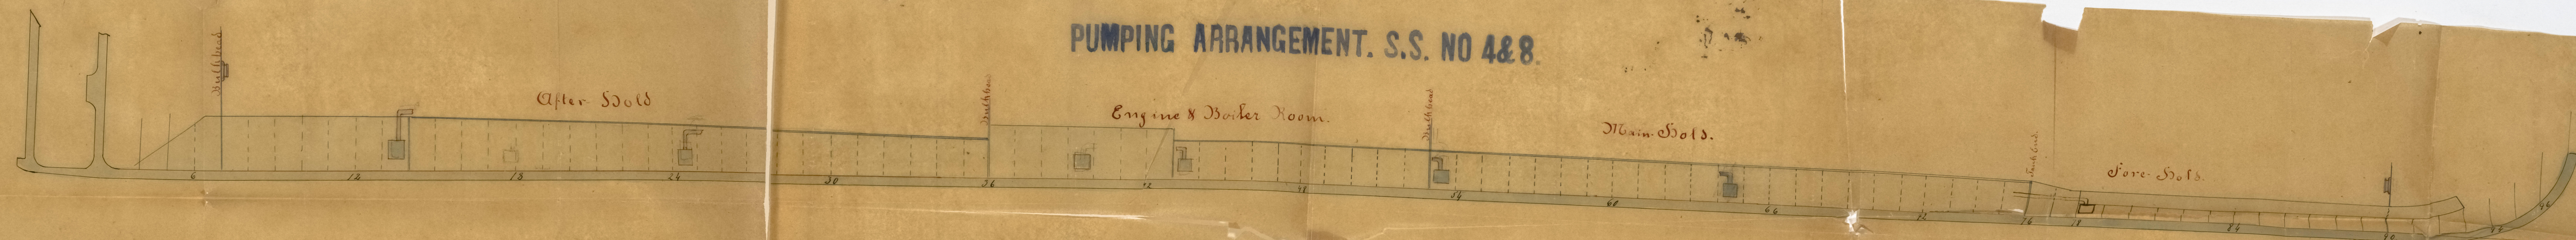

Scale 1/4" = 1 Foot.

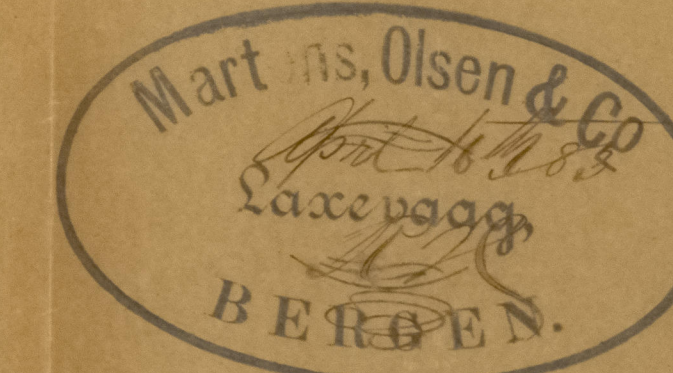

W. H. H. H.