


— Plan of Bridge Deck. S S Boz. —

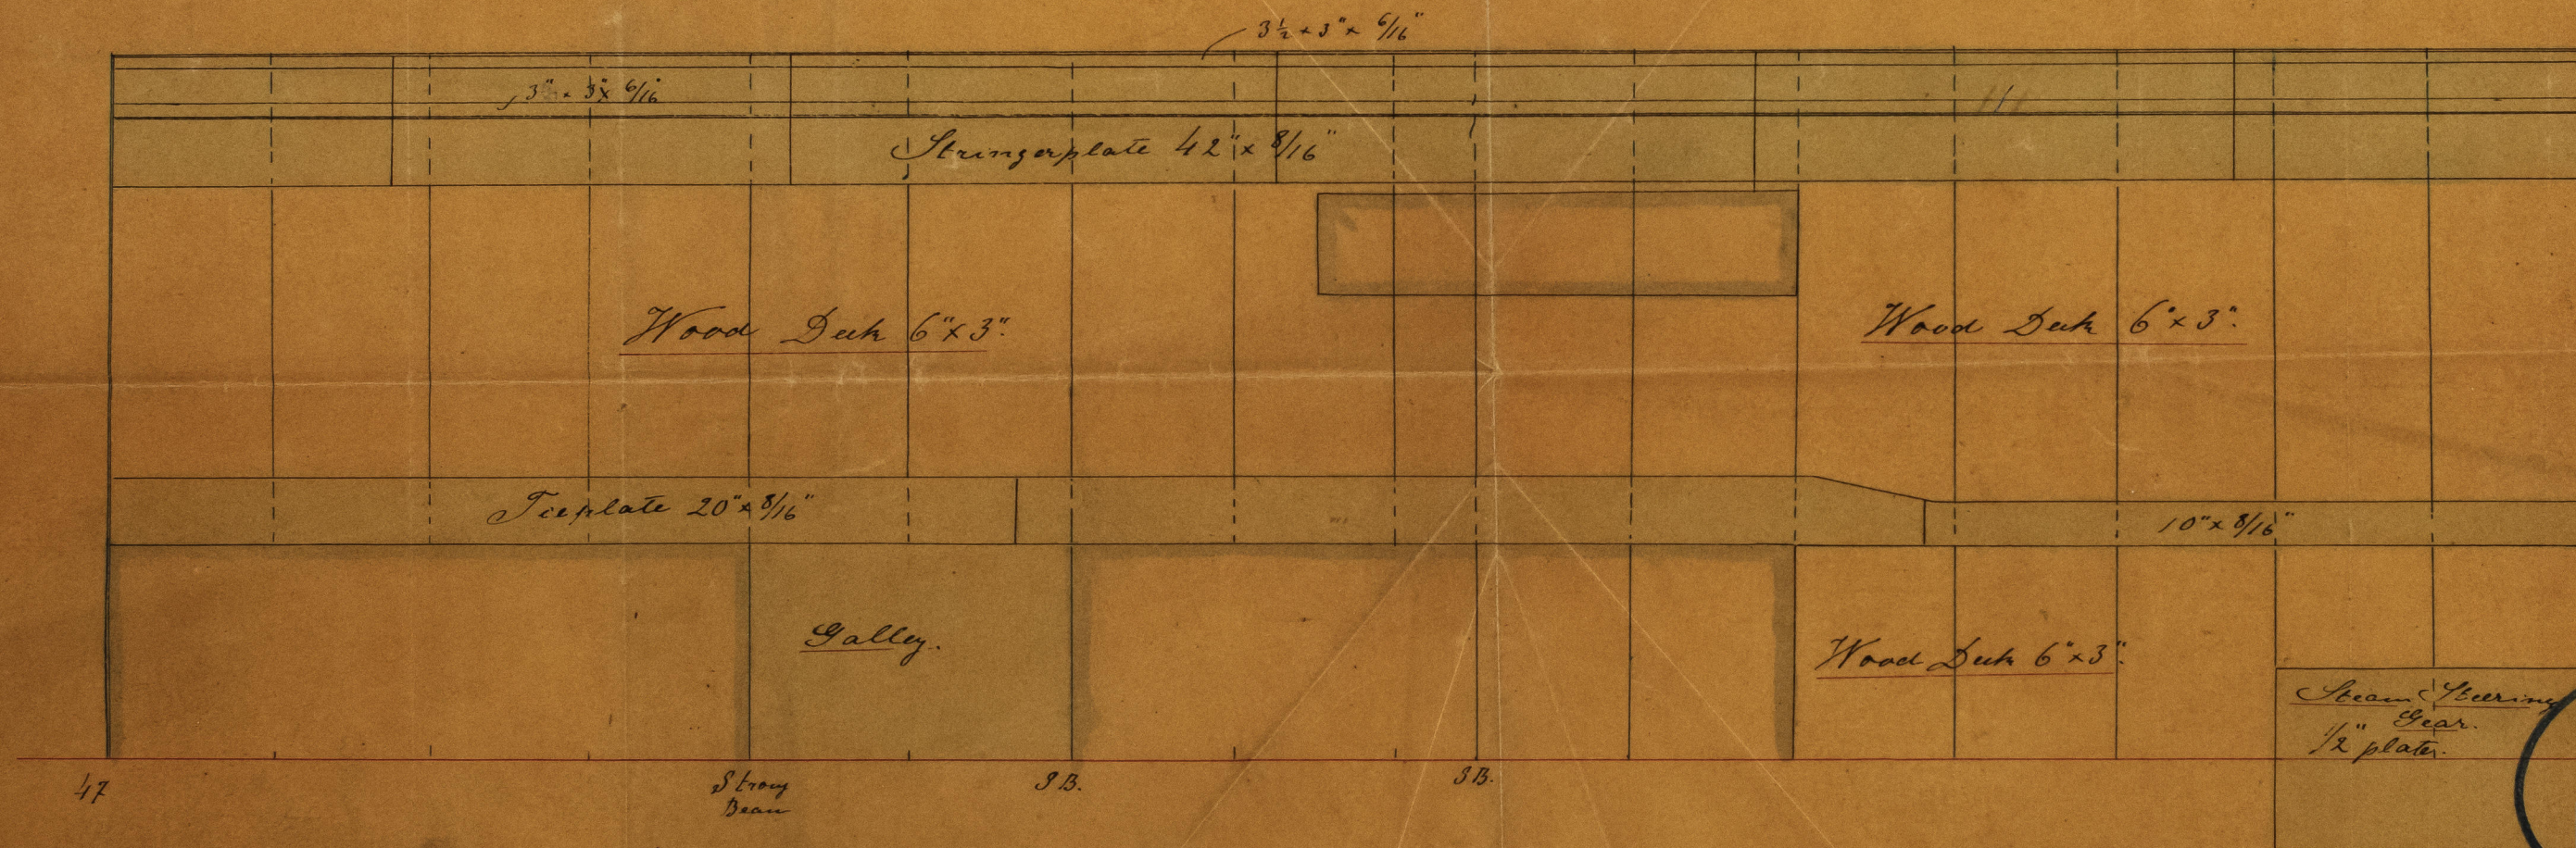

— Scale  $\frac{1}{4}'' = 1 \text{ foot.}$  —

*Wainland*

