


1872
Barnstable


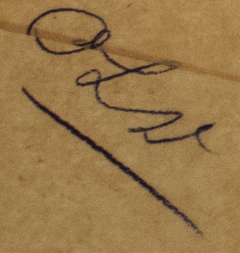


Scale: $\frac{1}{2}$ inch = 1 foot

Bergens mekaniske Værksted.

F. Holst

Breda blick
Bgn 2108

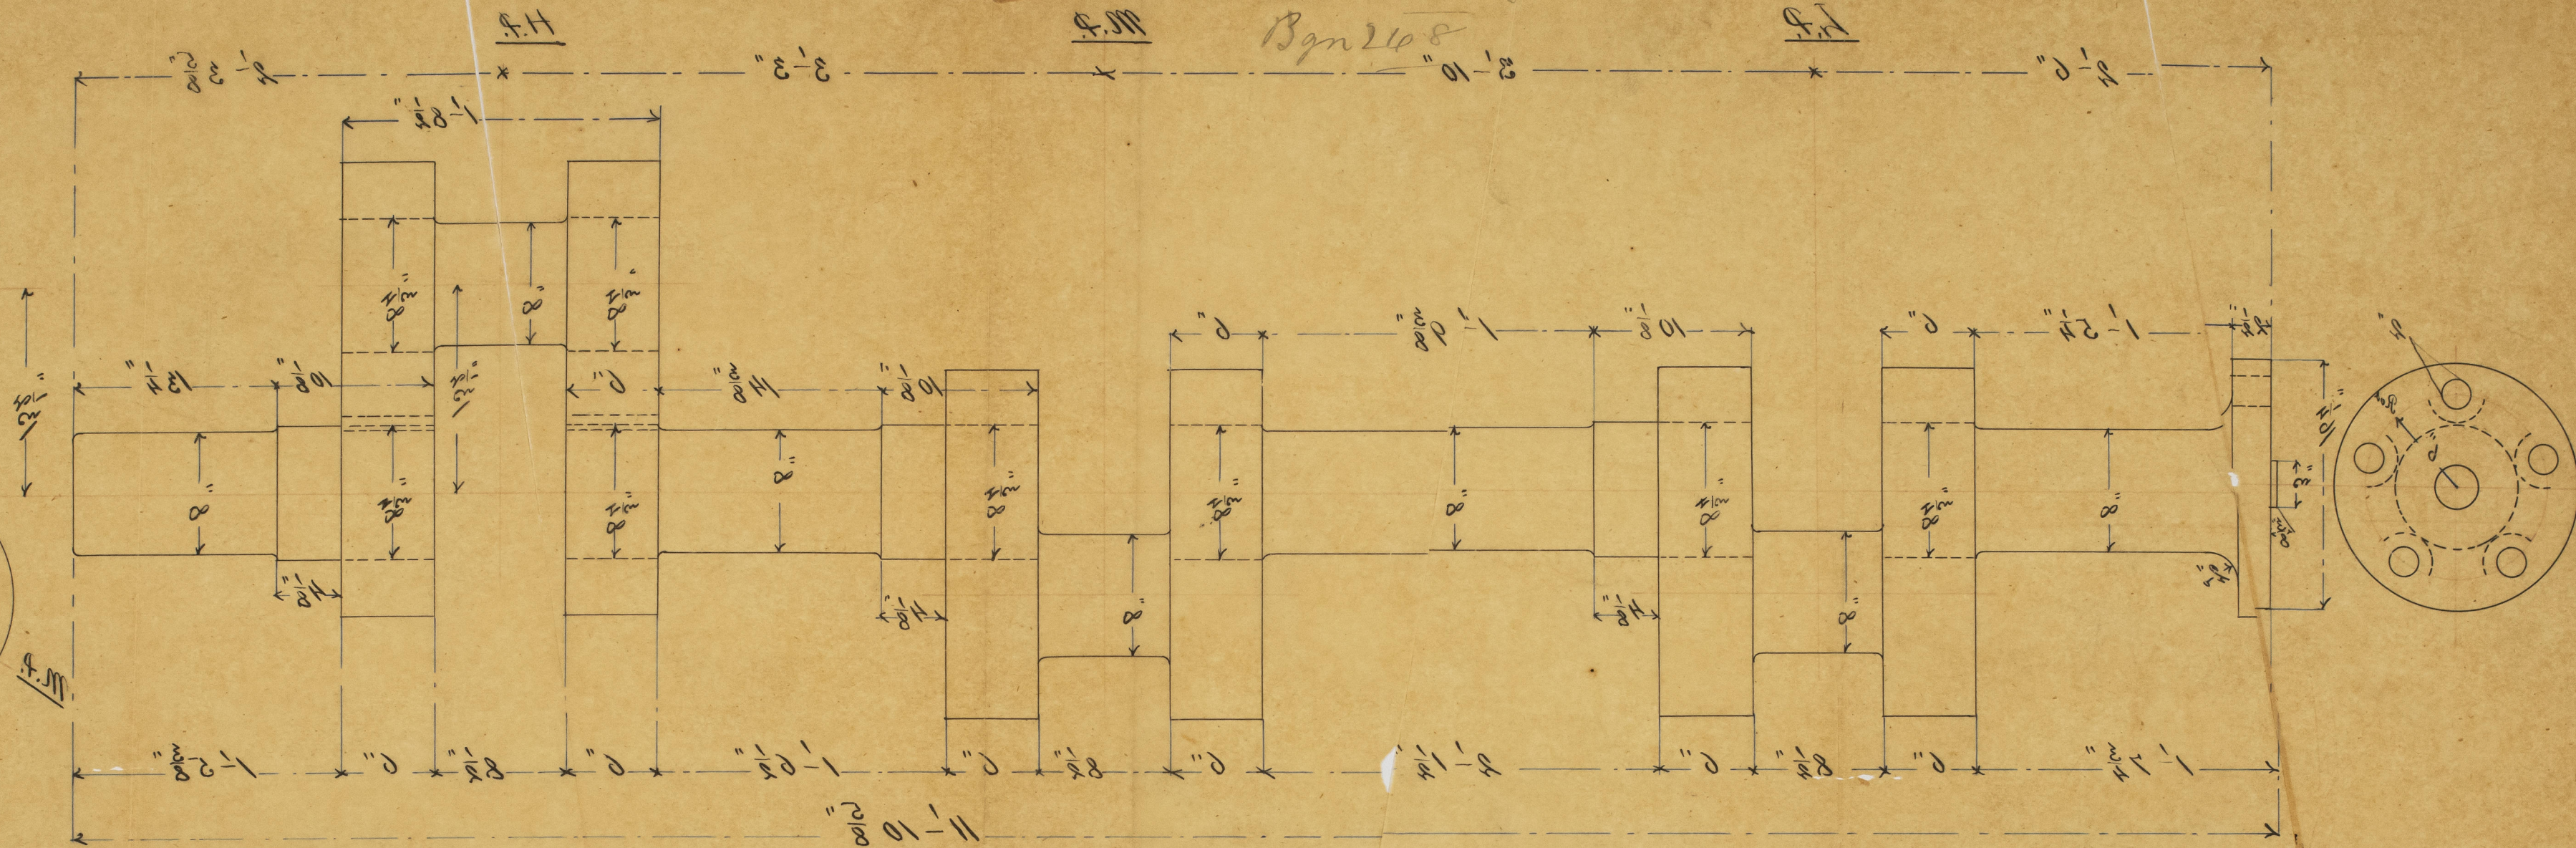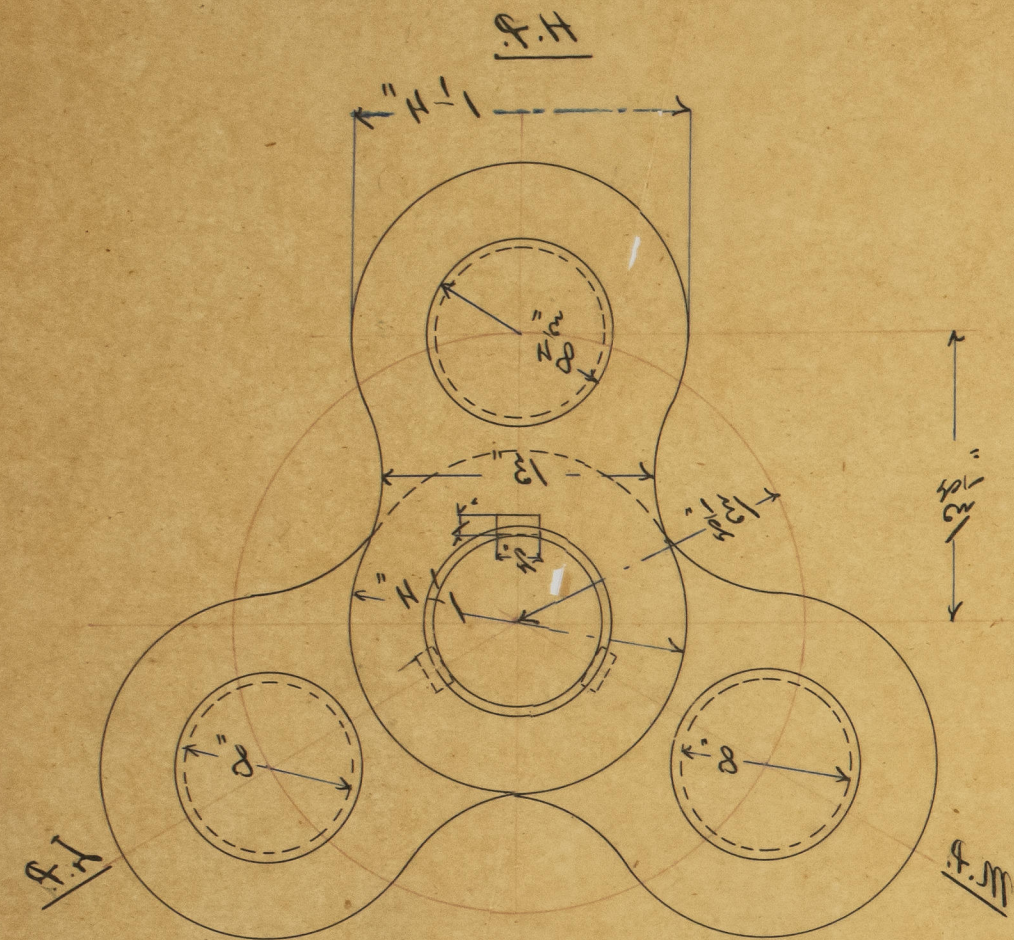

27 June 1890.

Berghens mekaniska Verksted.

P. H. H. H.

Scale: $\frac{1}{16}$ inch = 1 foot
Cantilever - 24 ft. 10 in. 2.2. 18 = 372

© 2023
Lloyd's Register
Foundation