



Propeller-Shaft for S.S. N^o 375

Scale: 1/2" = 1 foot

24 Juni 1890.
Bergens mekaniske Værksted.
J. Holsten



© 2021
Lloyd's Register
Foundation

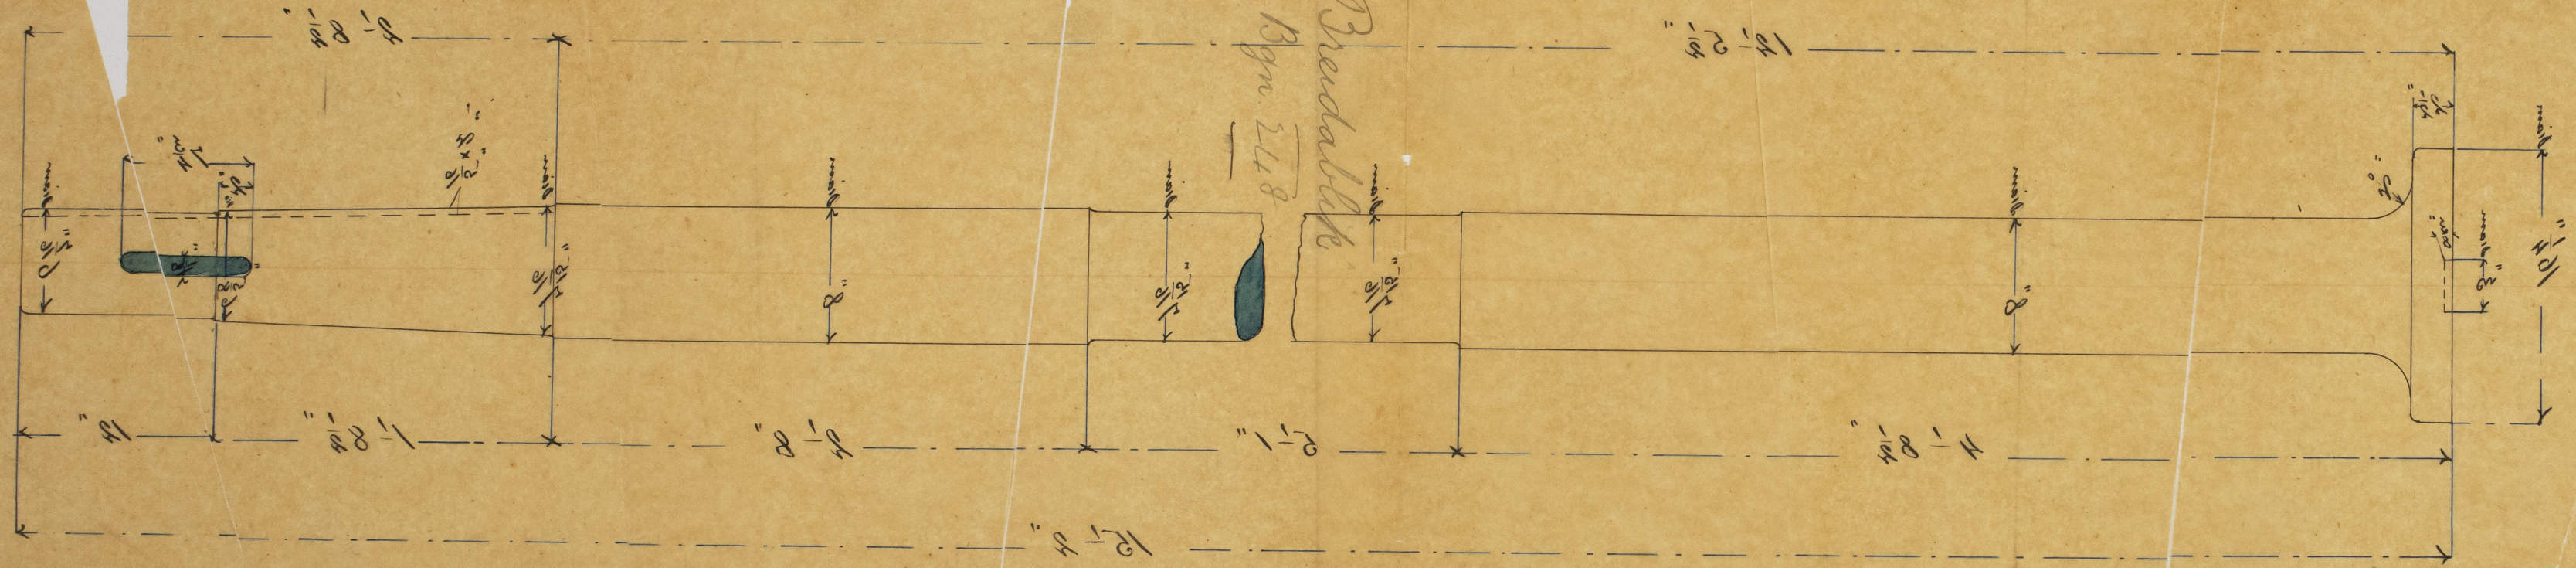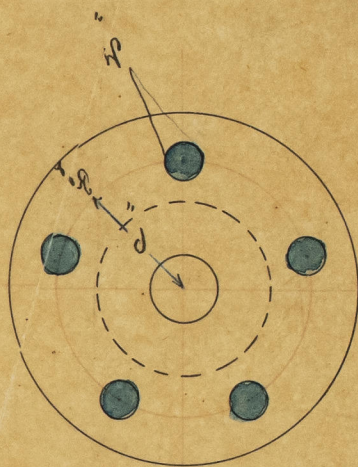

Propeller
Bgn. 248

Propeller Shaft for 2.5 H.P. 372
Scale: 1/2" = 1' 0"

P. Hovate
Borden's Mechanical Drafting
24 June 1890.