

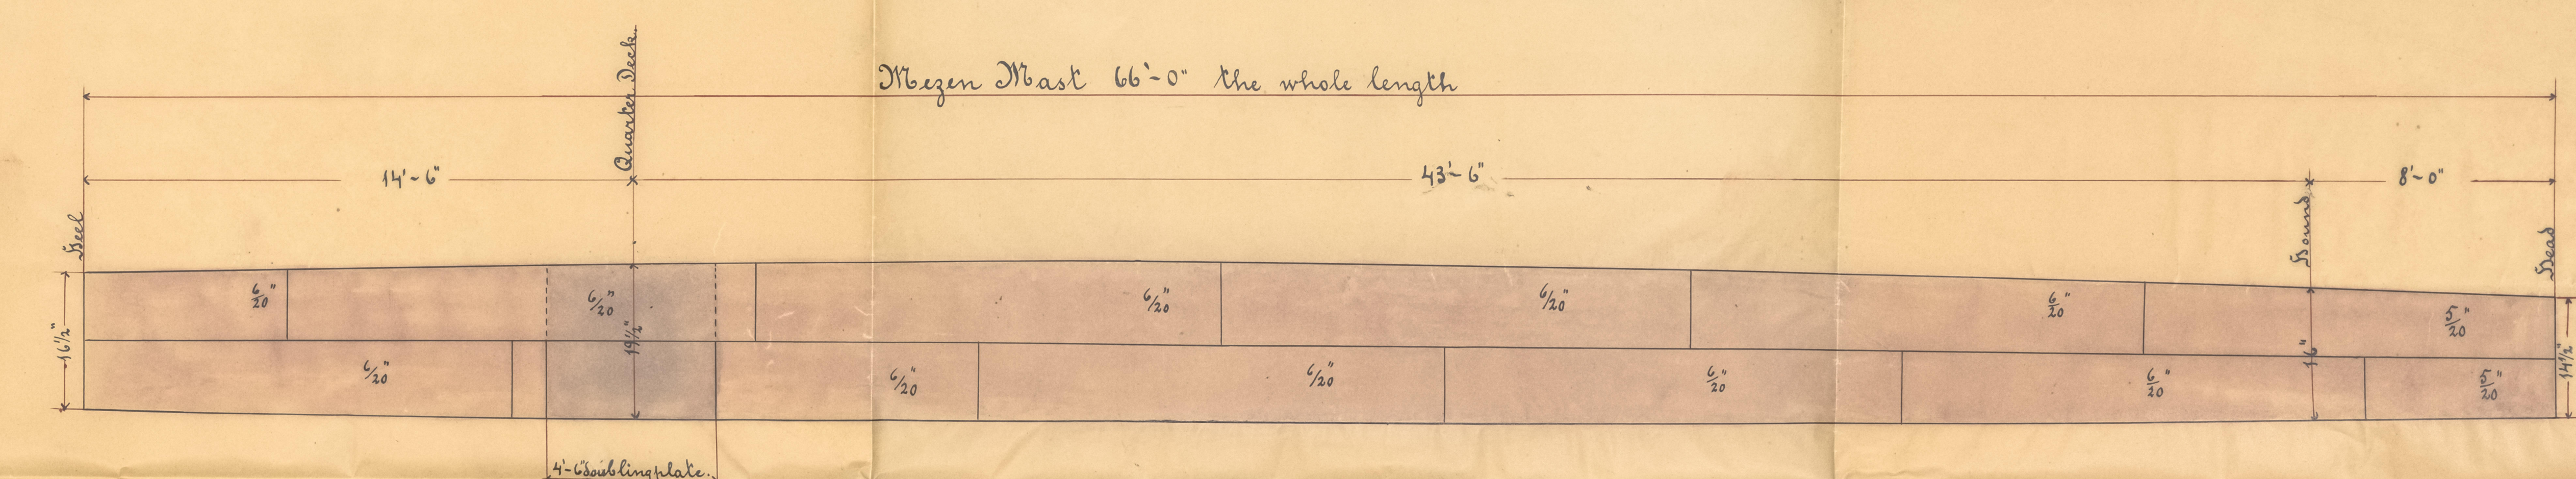


No. 11  
 1894


Note.  
 All the butts overlapped, double  
 below, and treble riveted above the deck.  
 The Edges single riveted.  
 Rivets  $\frac{3}{4}$ " and  $\frac{5}{8}$ " as per Rules.  
 Revig Jernskibsbyggeri

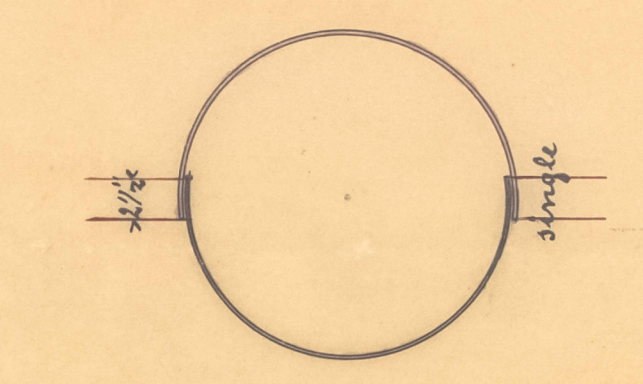


Mast plan for Ship No. 18.  
 built by "Frigs Jernskibsbyggeri".  
 Copied No. 316 - 29-12-91.  
 Revig Jernskibsbyggeri  
 Fore Mast 73'-0" the whole length.

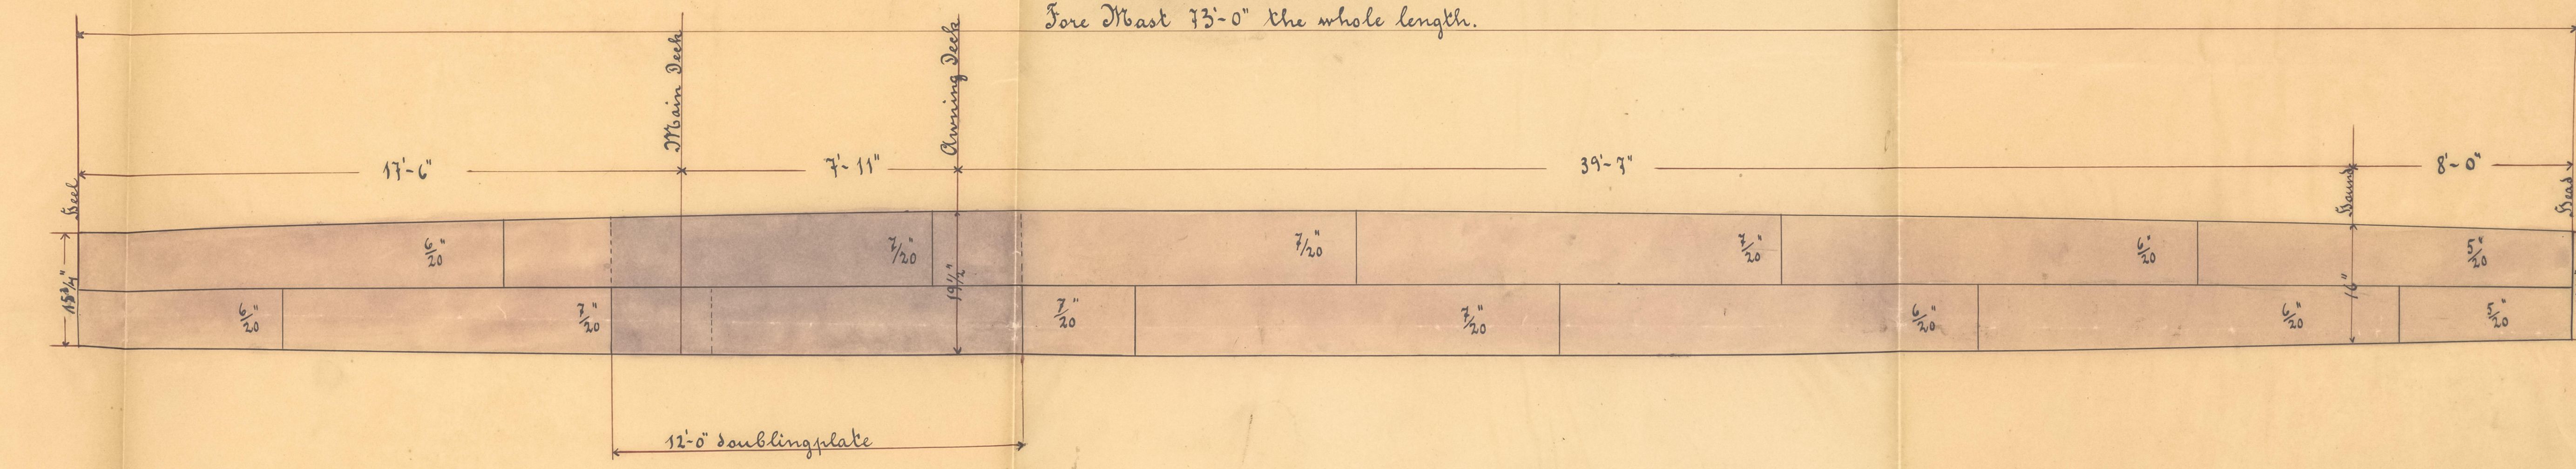



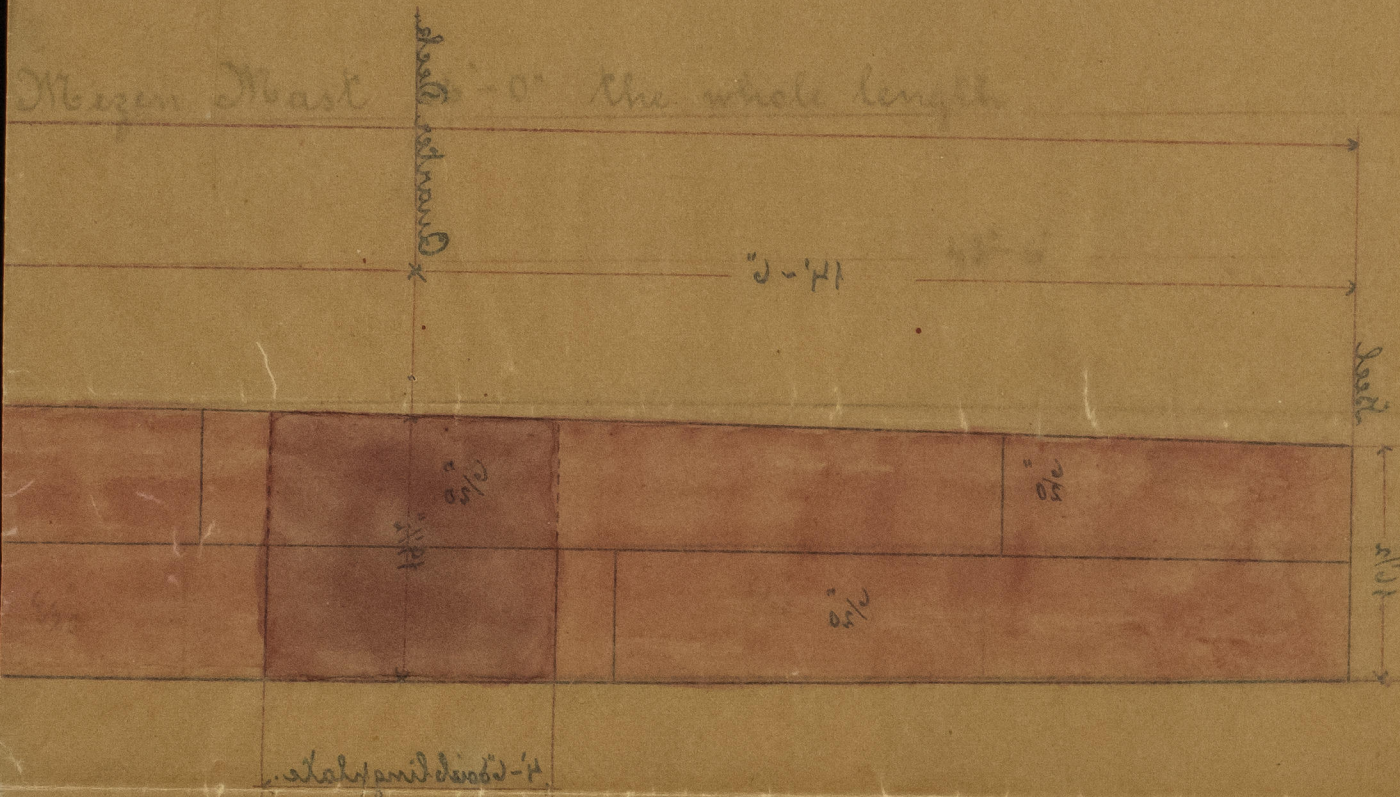

Plan for Ship No 18  
 built by ...  
 1711-1712

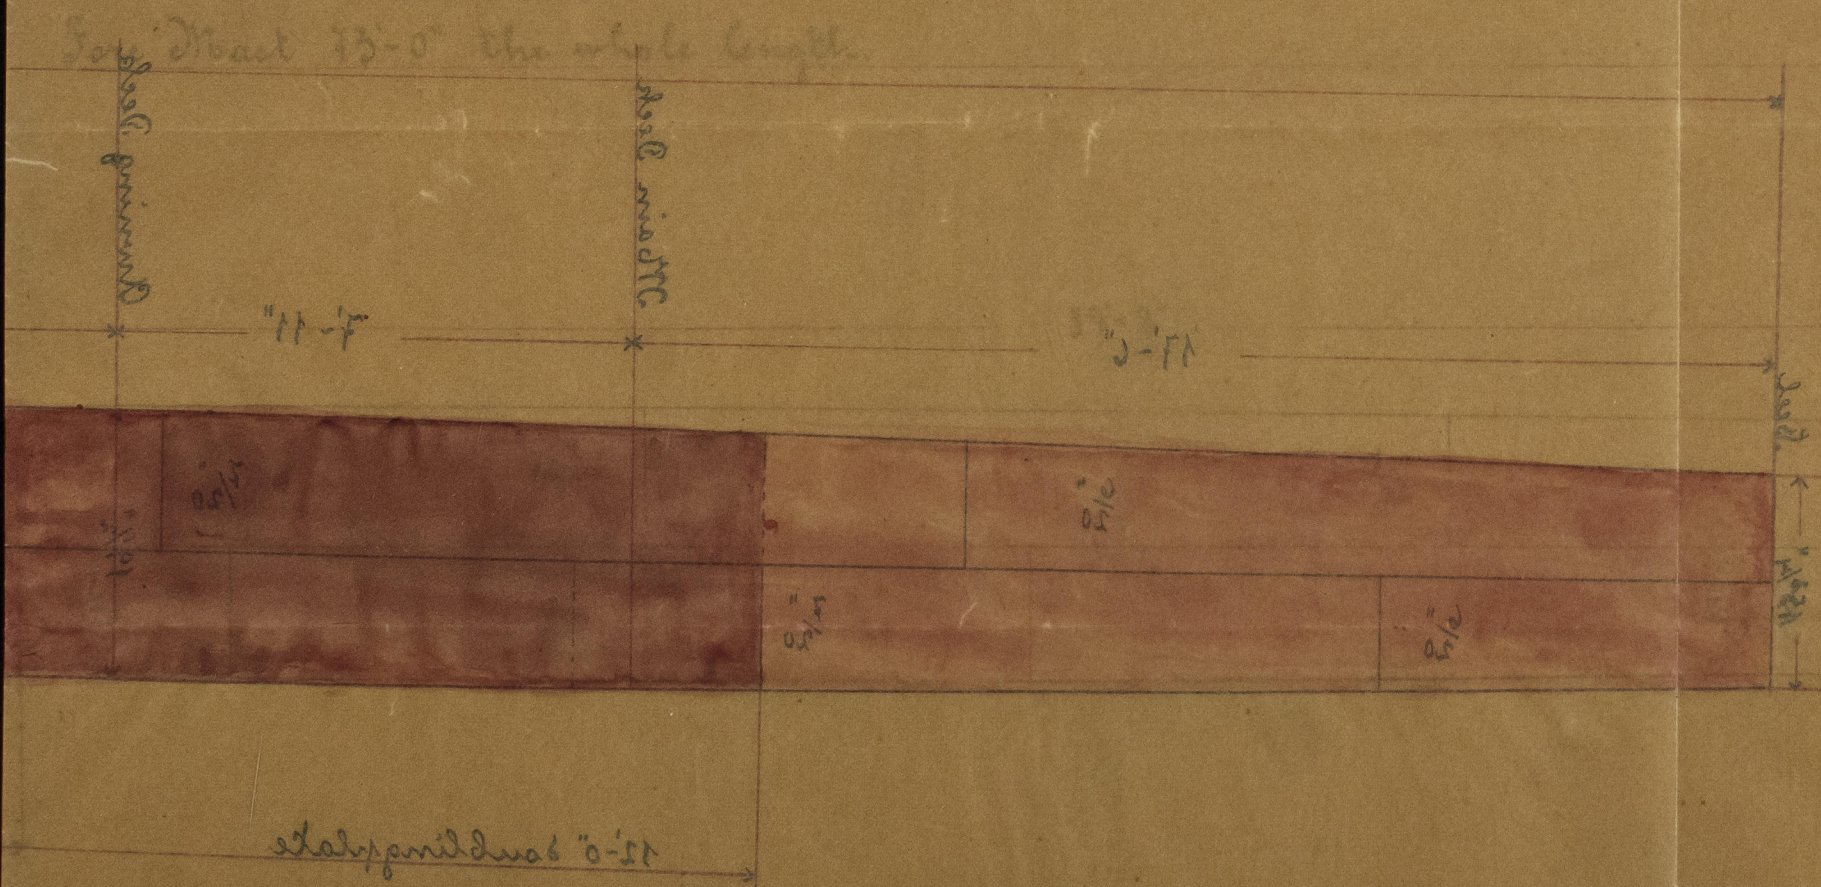

All the ...  
 before ...  
 the ...  
 ...

