

To: L. Bid:
10/10/83.

Parnskuple 6th October 1883.

From William Westcott Shipbuilder

18th Nov. "Rosina" No of Reports 2048

The Midship section of a vessel of the following dimensions
Length 108 feet Breadth 23 ft. 4ⁱⁿ Depth 12 ft. 8ⁱⁿ; to be specially
surveyed, to class A.1. for 14 years, and about 180 Tons Register


English Oak

The Frame, Beams, three upper sheaths outside
and covering board to be of English Oak. Keelson of
Pitch Pine 12ⁱⁿ x 18ⁱⁿ. Floors 8¹/₂ⁱⁿ. 1st Buttocks 7¹/₄ⁱⁿ 2nd do 6³/₄ⁱⁿ
3rd do 6ⁱⁿ. Sheer sheath and topsides 3ⁱⁿ. Wale 4ⁱⁿ of Pitch
Pine. Wale to Bilge 2³/₄ⁱⁿ Pitch Pine. Bilge inside
and Limber sheath 3¹/₄ⁱⁿ Pitch Pine. Bottom plank of
Elm 2¹/₂ⁱⁿ. Shelves as per rule of Pitch Pine. To have
6 pairs of long riden and a hanging knee to all
the other Beams. The vessel to be thoroughly salted
and fastened with metal according to the rules, to
entitle her to two extra years.

1 year for mixed materials.

1 " " salt.

2 " " metal.

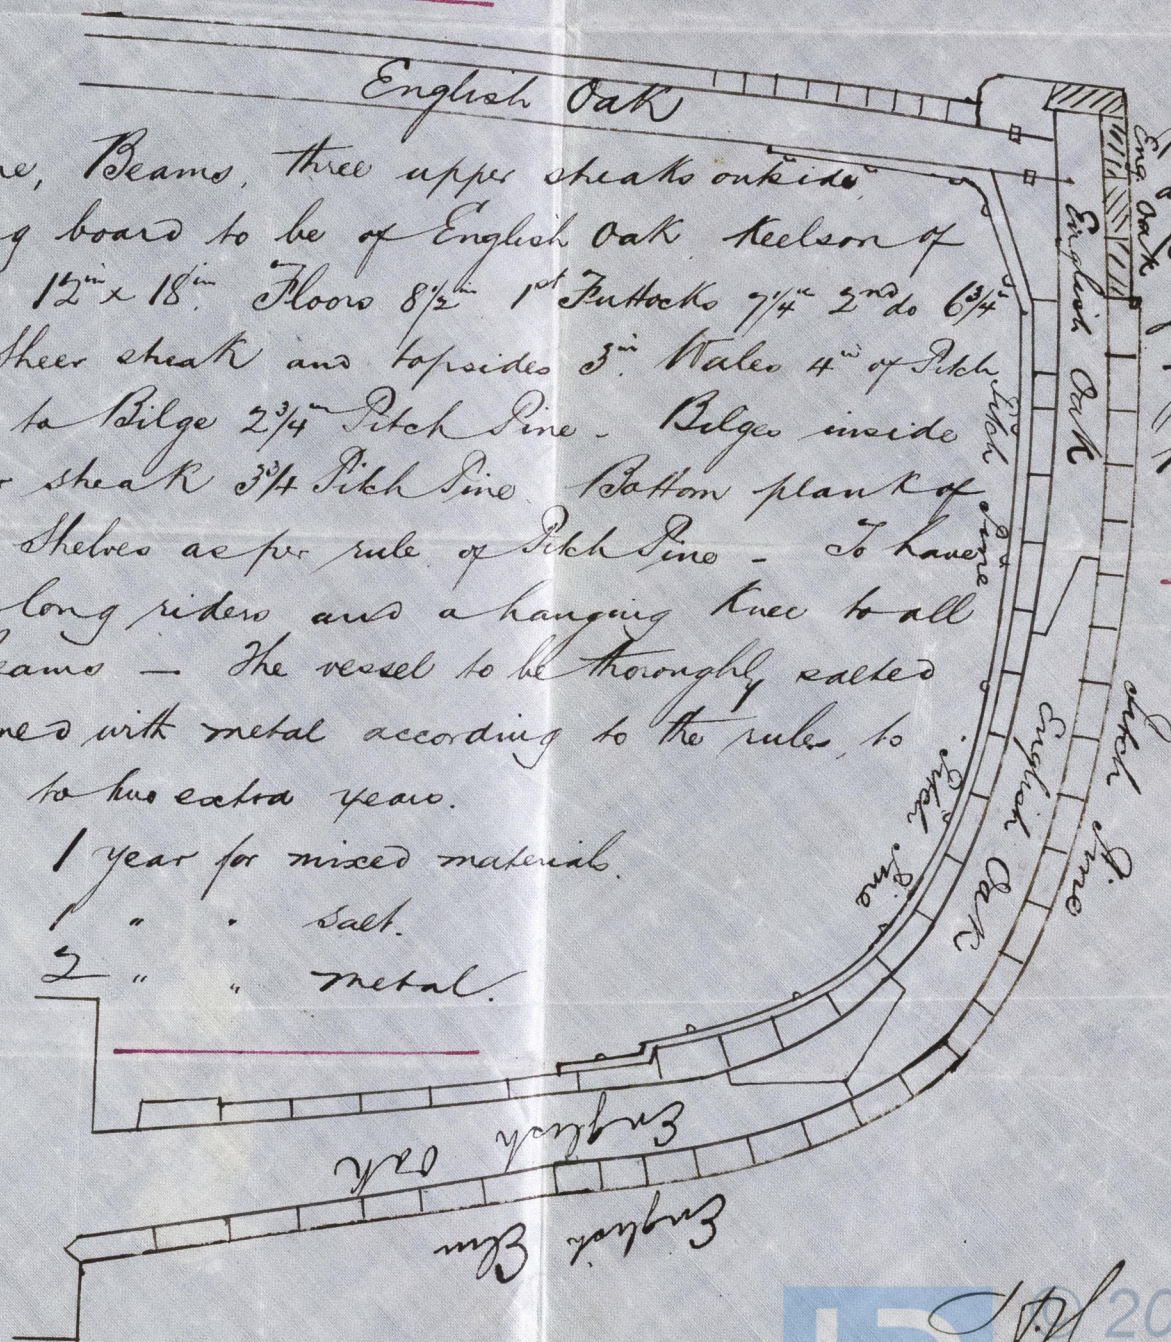

2020
9/10/83
Lloyd's Register
Foundation

131075-0359