


STEEL SCREW STEAMER "NEW ZEALAND"

EXPANSION SHELL PLATING

NEW PART OF SHIP

RIVETING:- AS PER RIVET PLAN.

SCALE $\frac{3}{8}" = 1 \text{ FOOT.}$

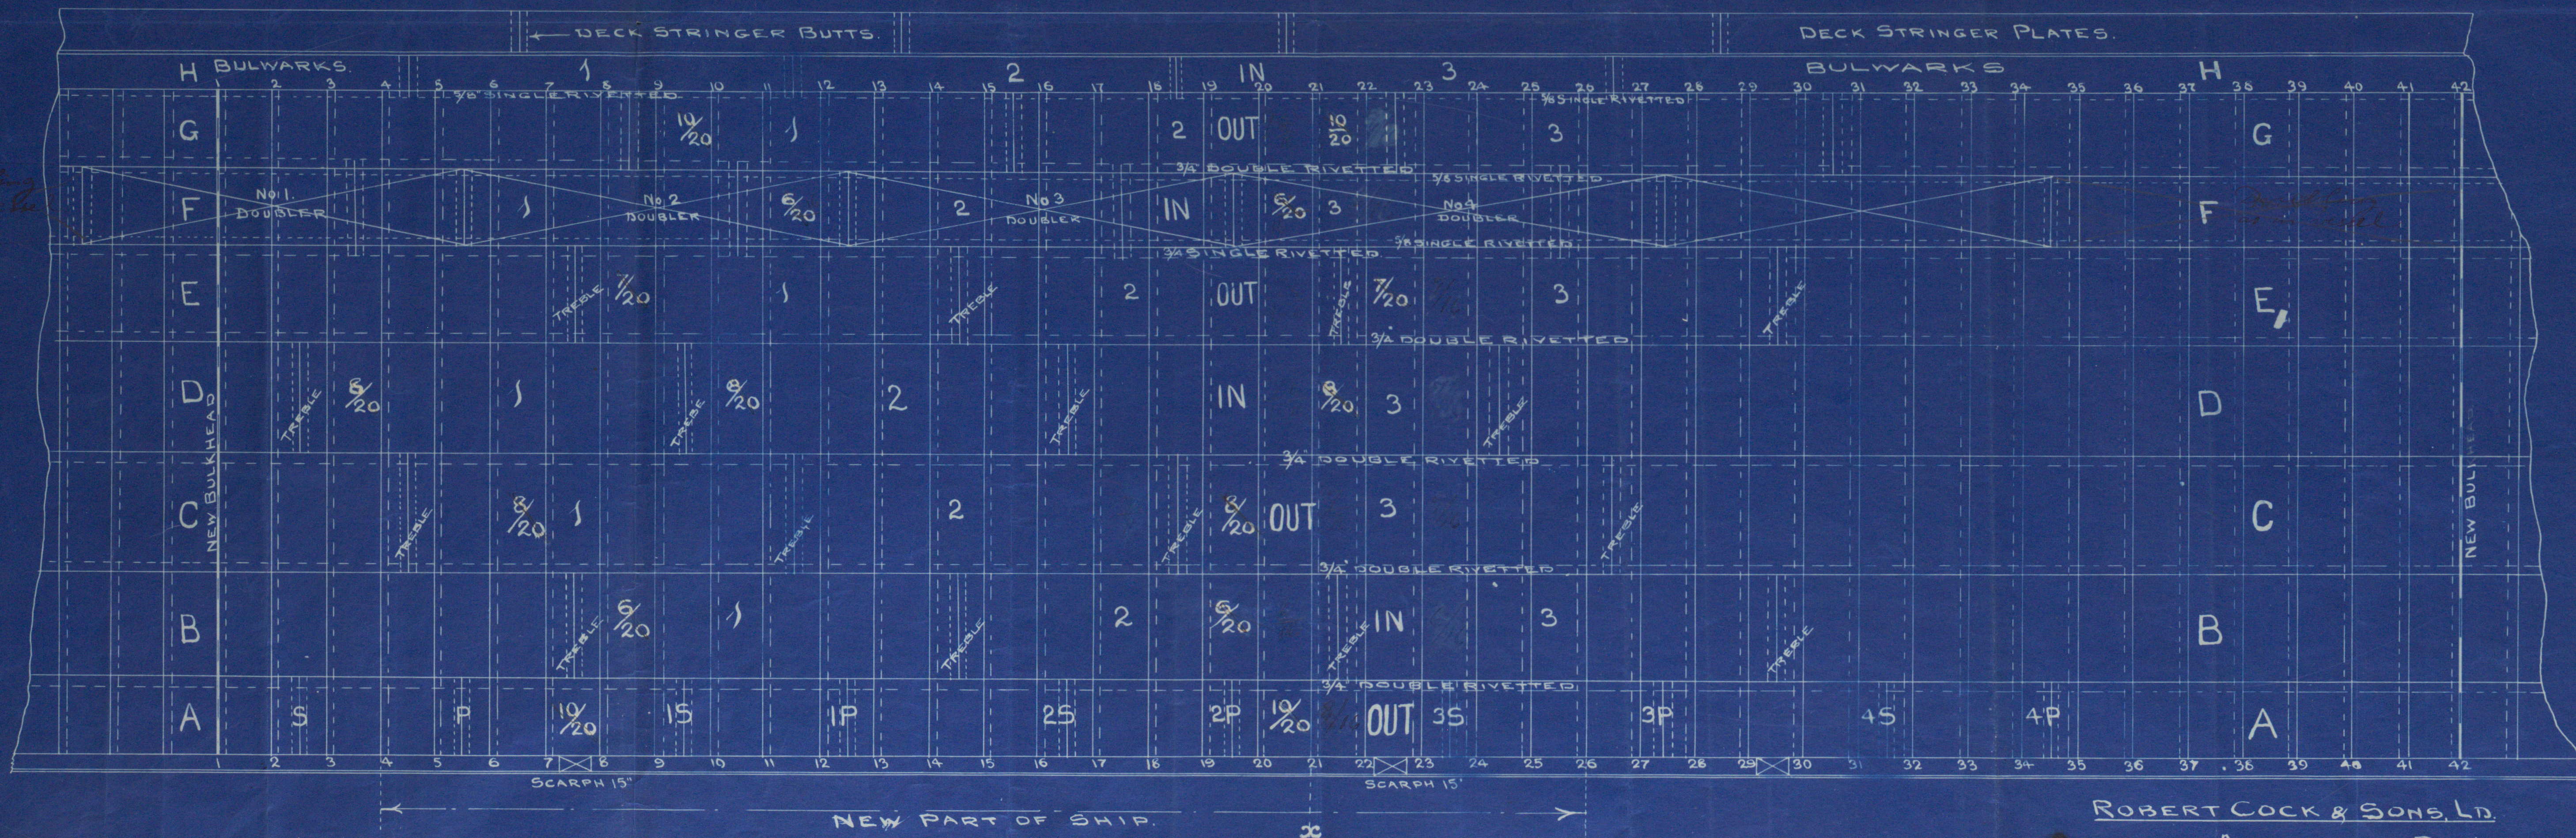

ROBERT COCK & SONS, LTD.

APPLEDORE, DEVON.

AUGUST 1907.

5/19/07

1051

8/8 New Zealand

Strengthening Plans
11/6 7
At Leeds

Apl. 2894

BID77-0516



© 2019

Lloyd's Register
Foundation