

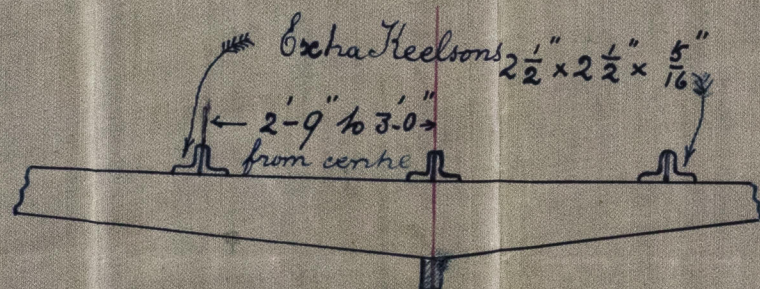
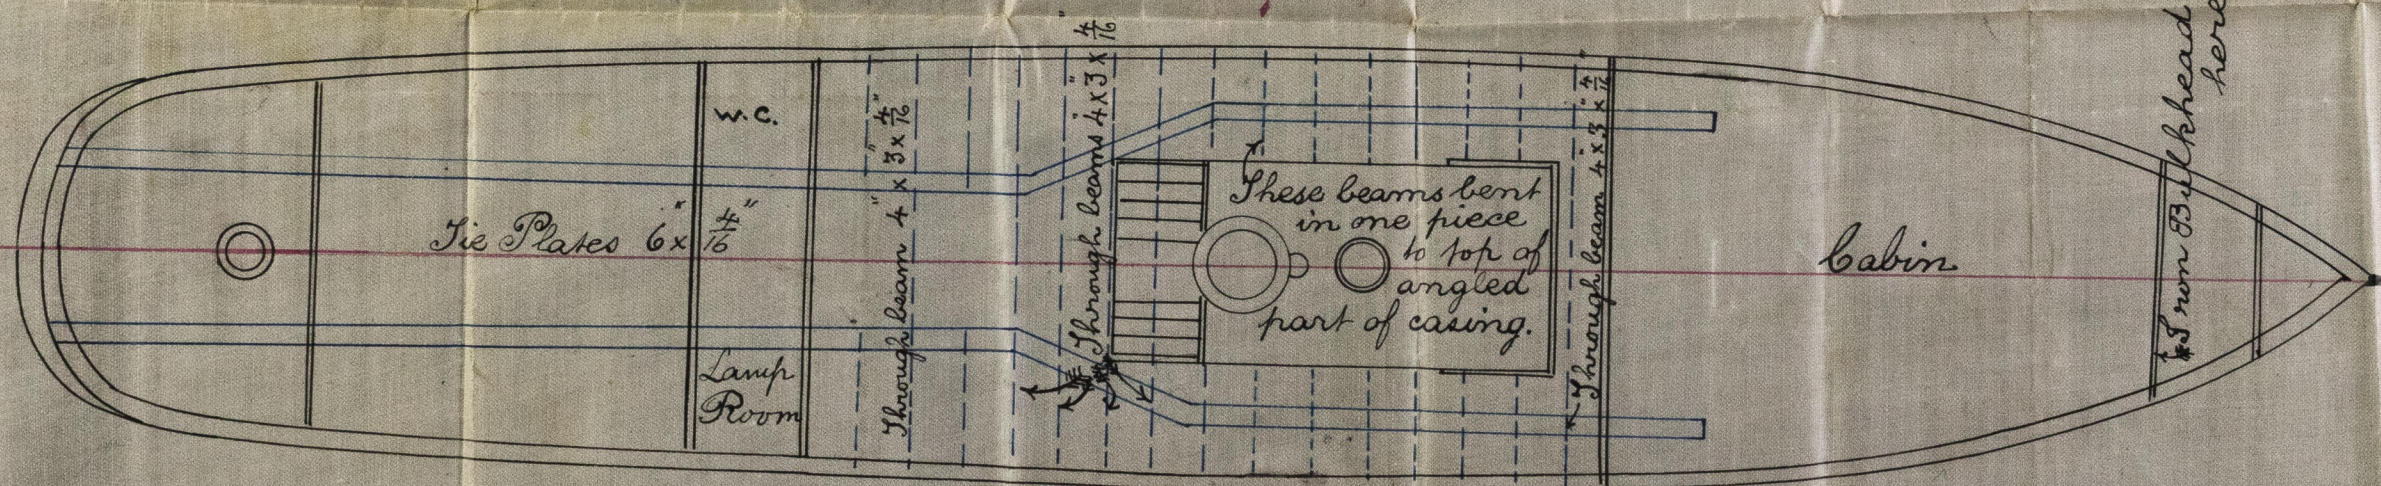


14/12/85.

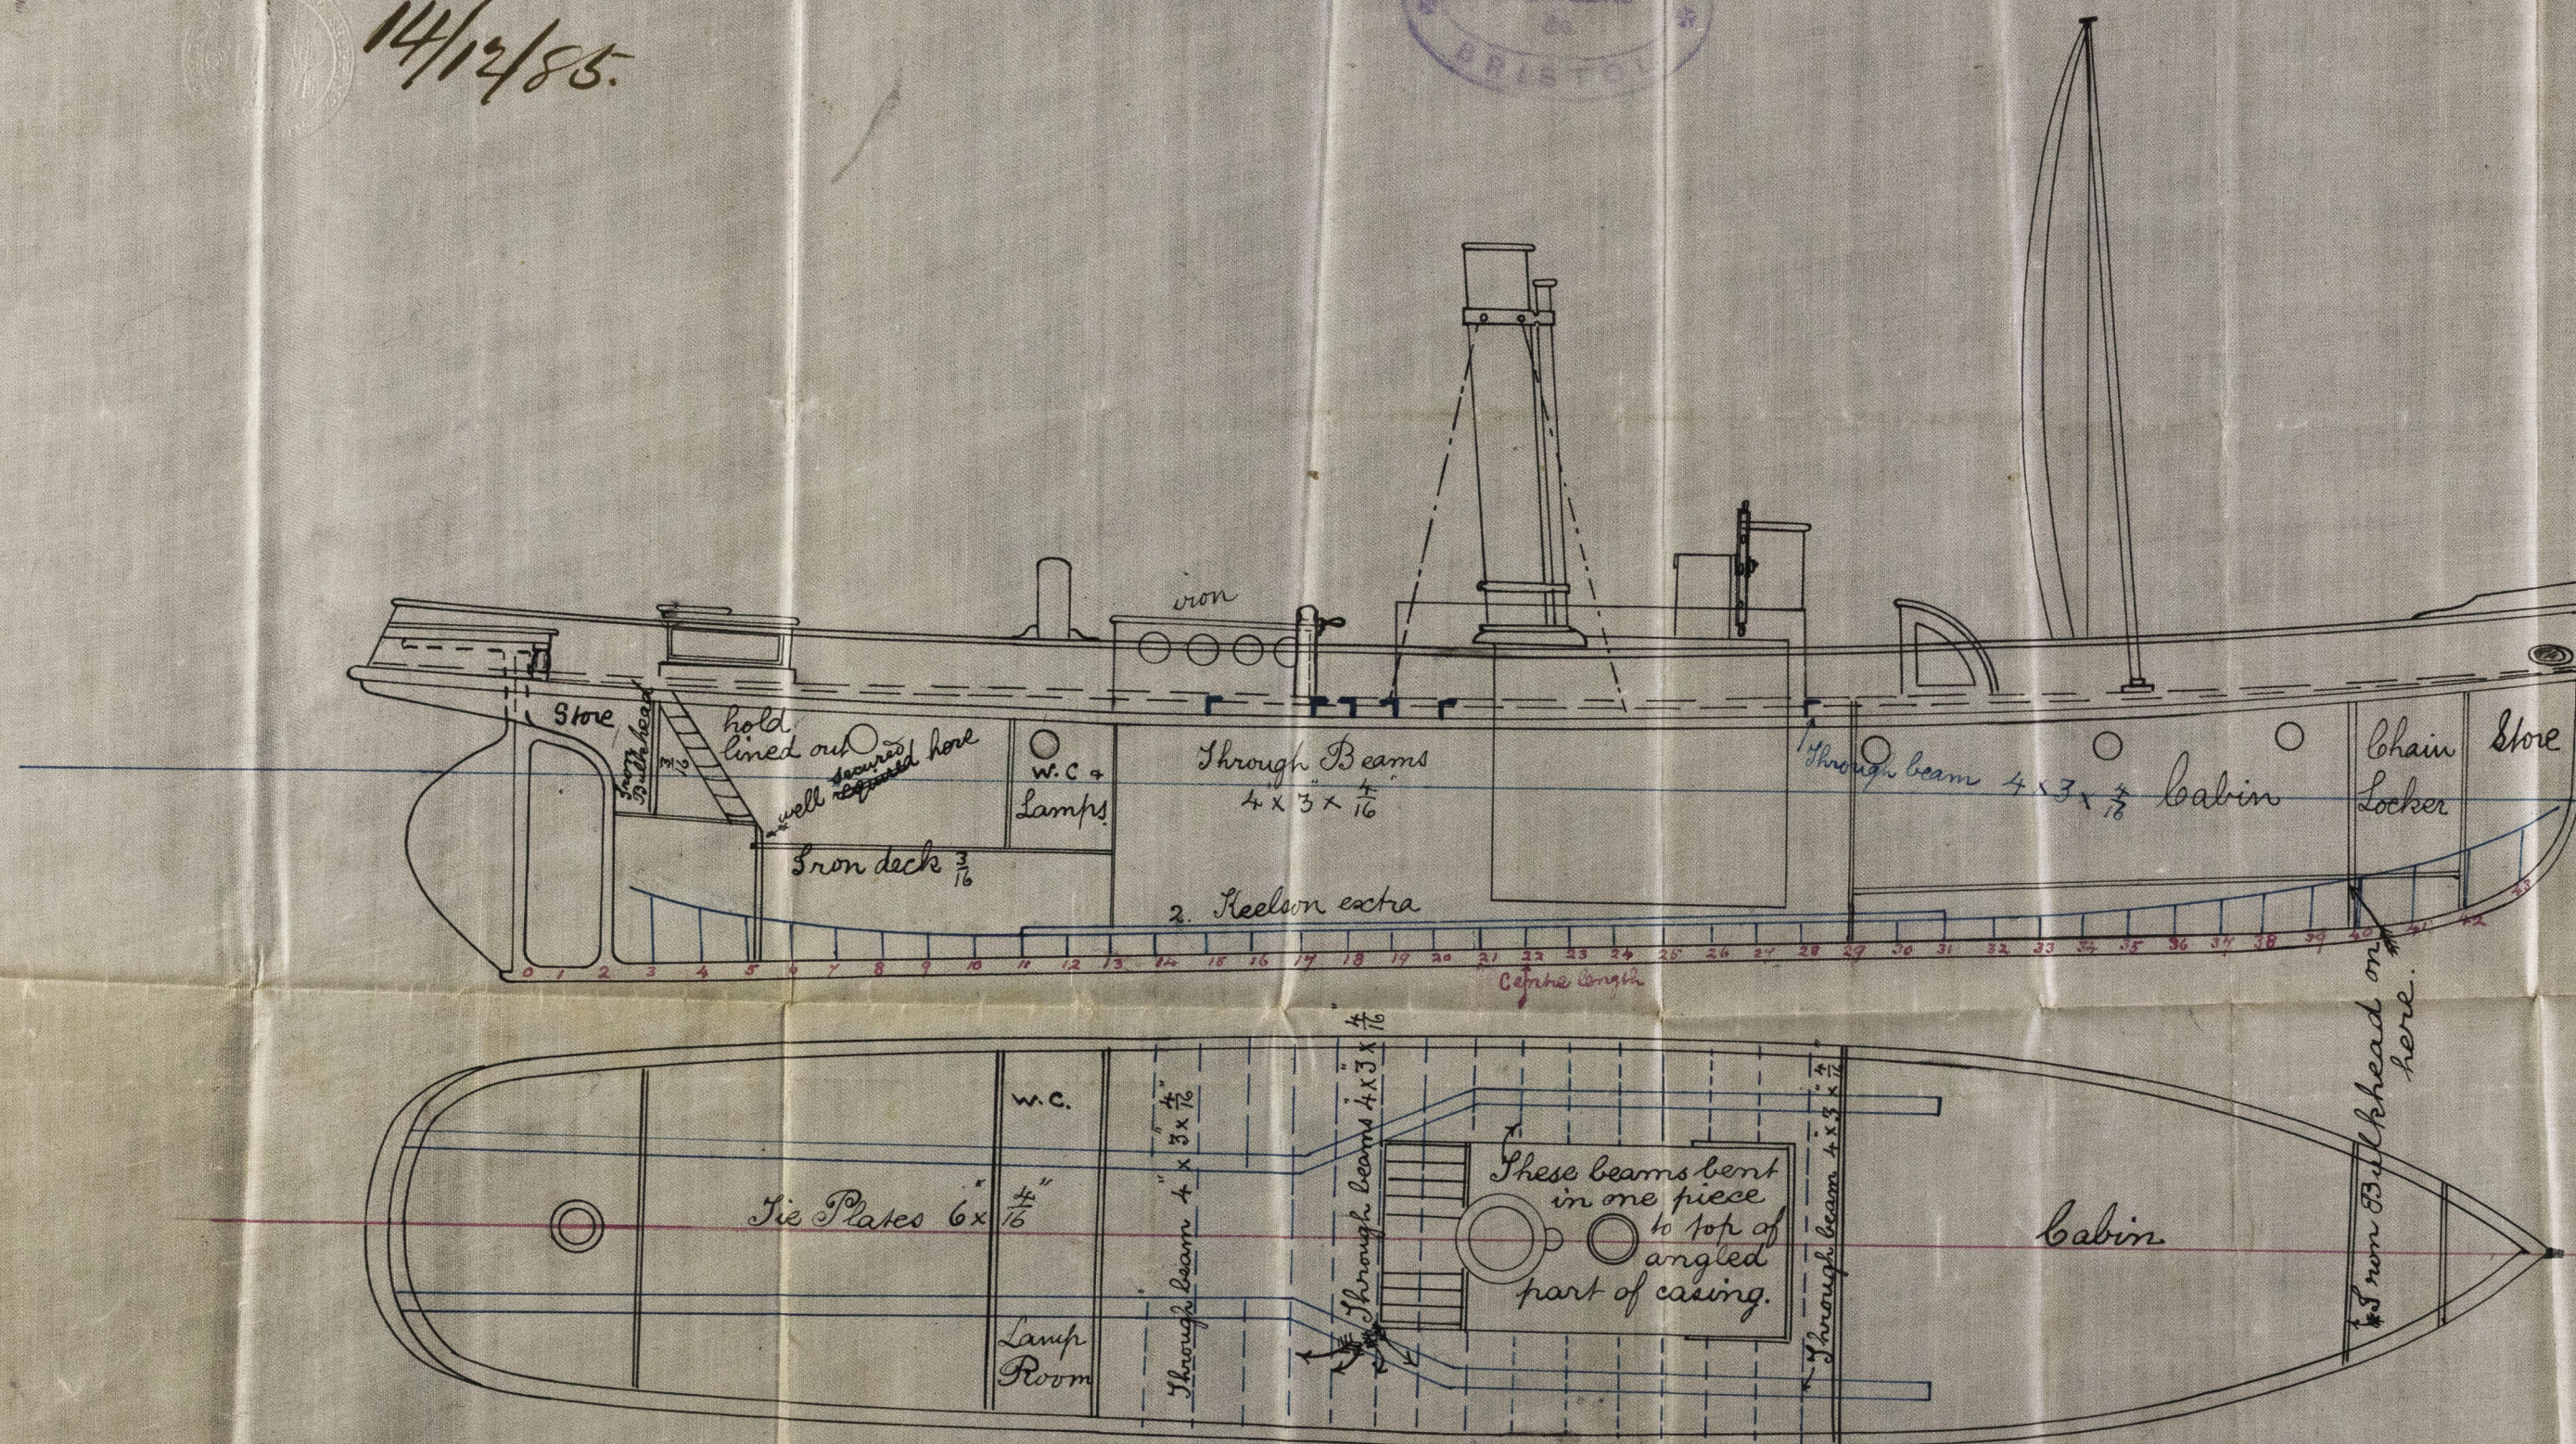

No VI & VII  
Scale  $\frac{3}{16}'' = 1 \text{ foot.}$

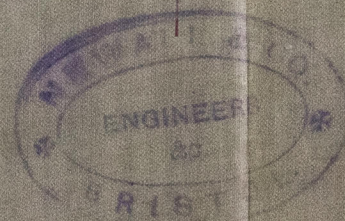

© 2019

Lloyd's Register Foundation